



**TYPICAL PAVEMENT MARKING FOR ENTRANCE RAMP TERMINALS**

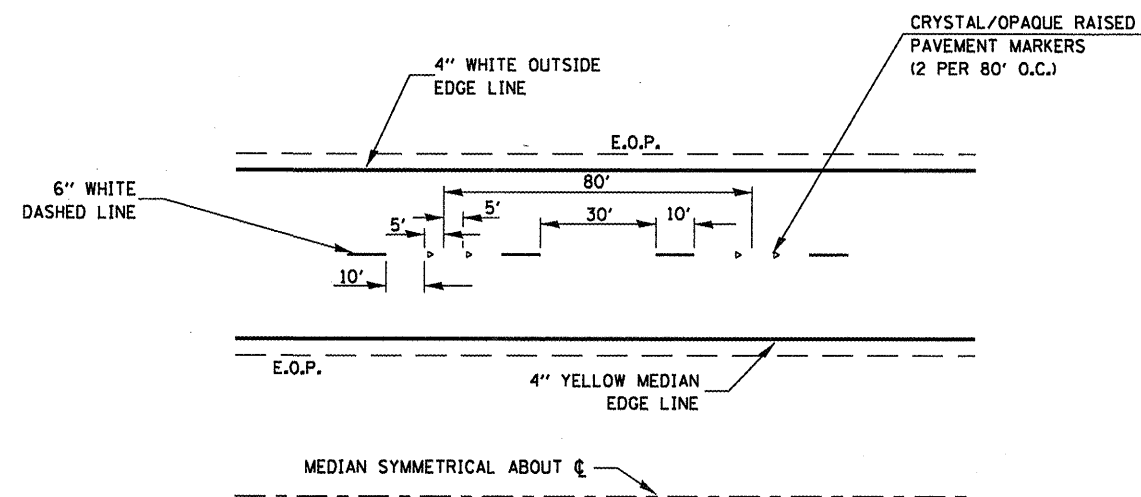

**TYPICAL PAVEMENT MARKINGS**

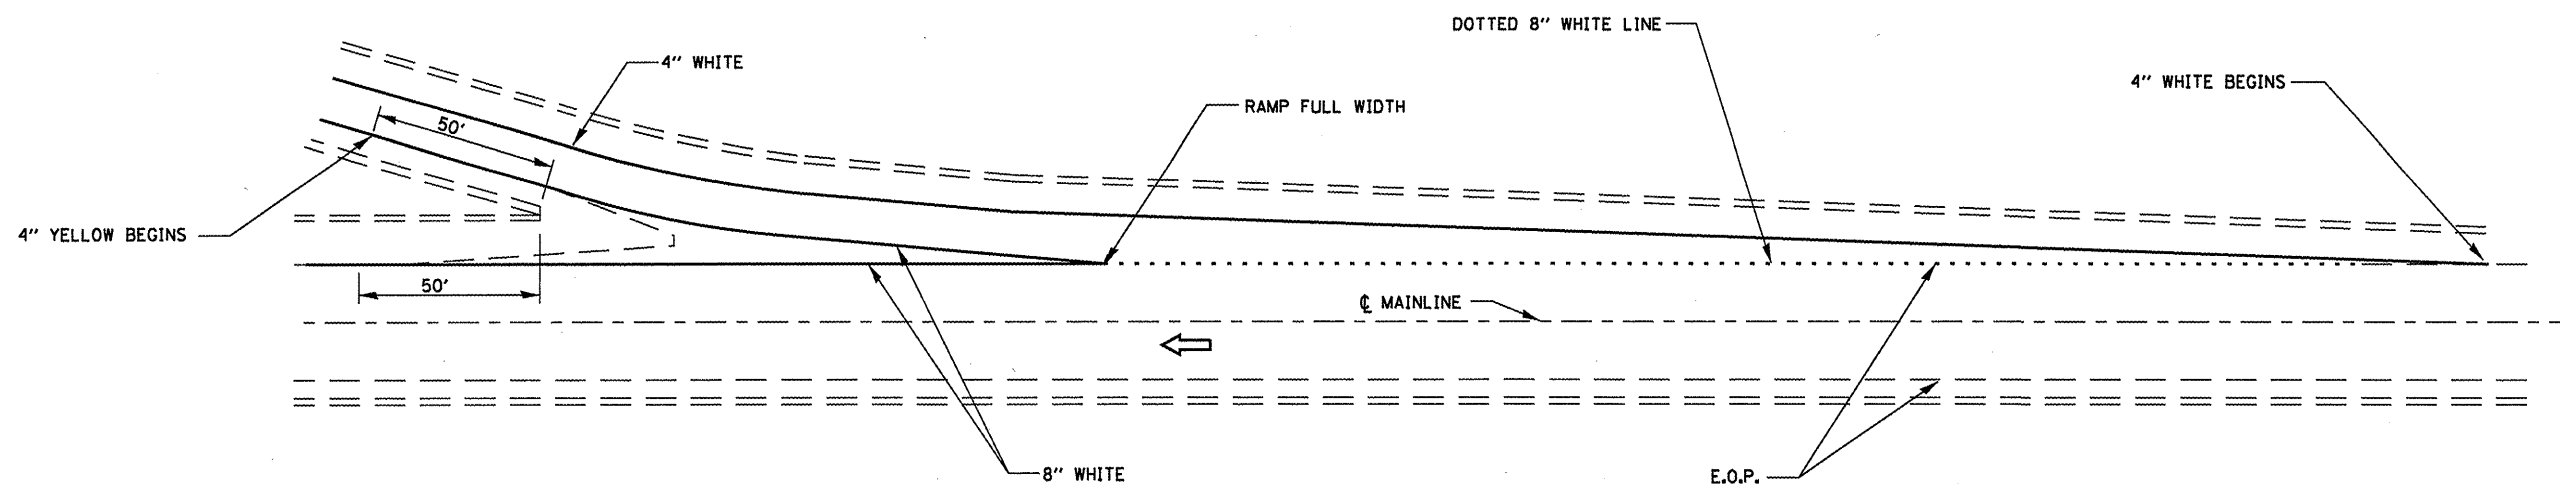

**TYPICAL PAVEMENT MARKINGS FOR EXIT RAMP TERMINALS**

FILE NAME =	USER NAME = carpentardj	DESIGNED - RLW	REVISED -	<b>STATE OF ILLINOIS DEPARTMENT OF TRANSPORTATION</b>	<b>TYPICAL PAVEMENT MARKINGS</b>	F.A.I. RTE.	SECTION	COUNTY	TOTAL SHEETS	SHEET NO.
ci:\pw_work\pwidot\carpentardj\d0295082\3366C08-ahd-details.dgn	DRAWN - RLW	REVISED -	80			(32-2B)-1	GRUNDY	27	9	
PLOT SCALE = 100:0 '1' / in.	CHECKED -	REVISED -	CONTRACT NO. 66C08							
PLOT DATE = 4/5/2012	DATE -	REVISED -	ILLINOIS FED. AID PROJECT							
					SCALE:	SHEET 1 OF 1 SHEETS		STA.	TO STA.	