
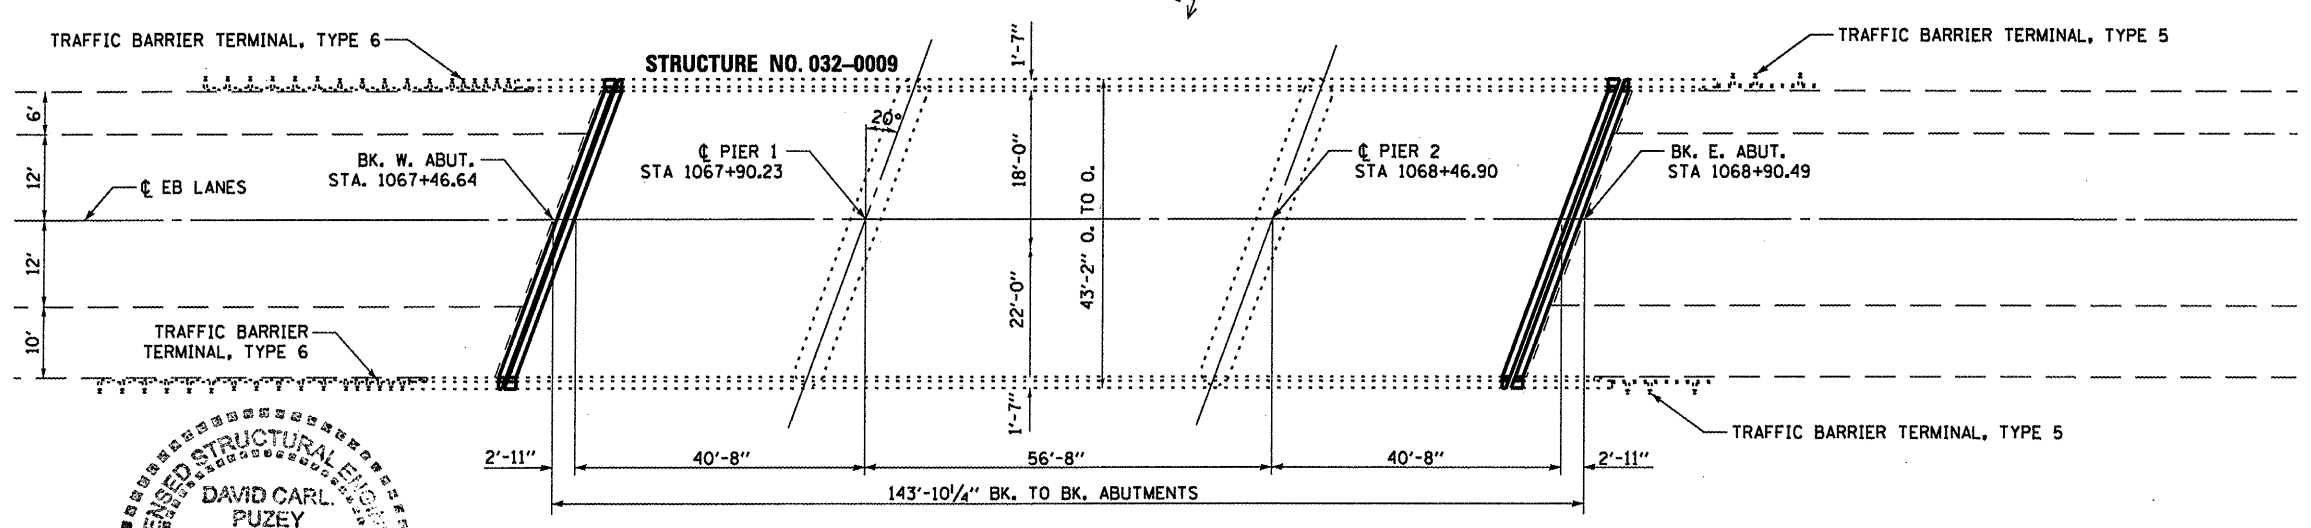


ELEVATION

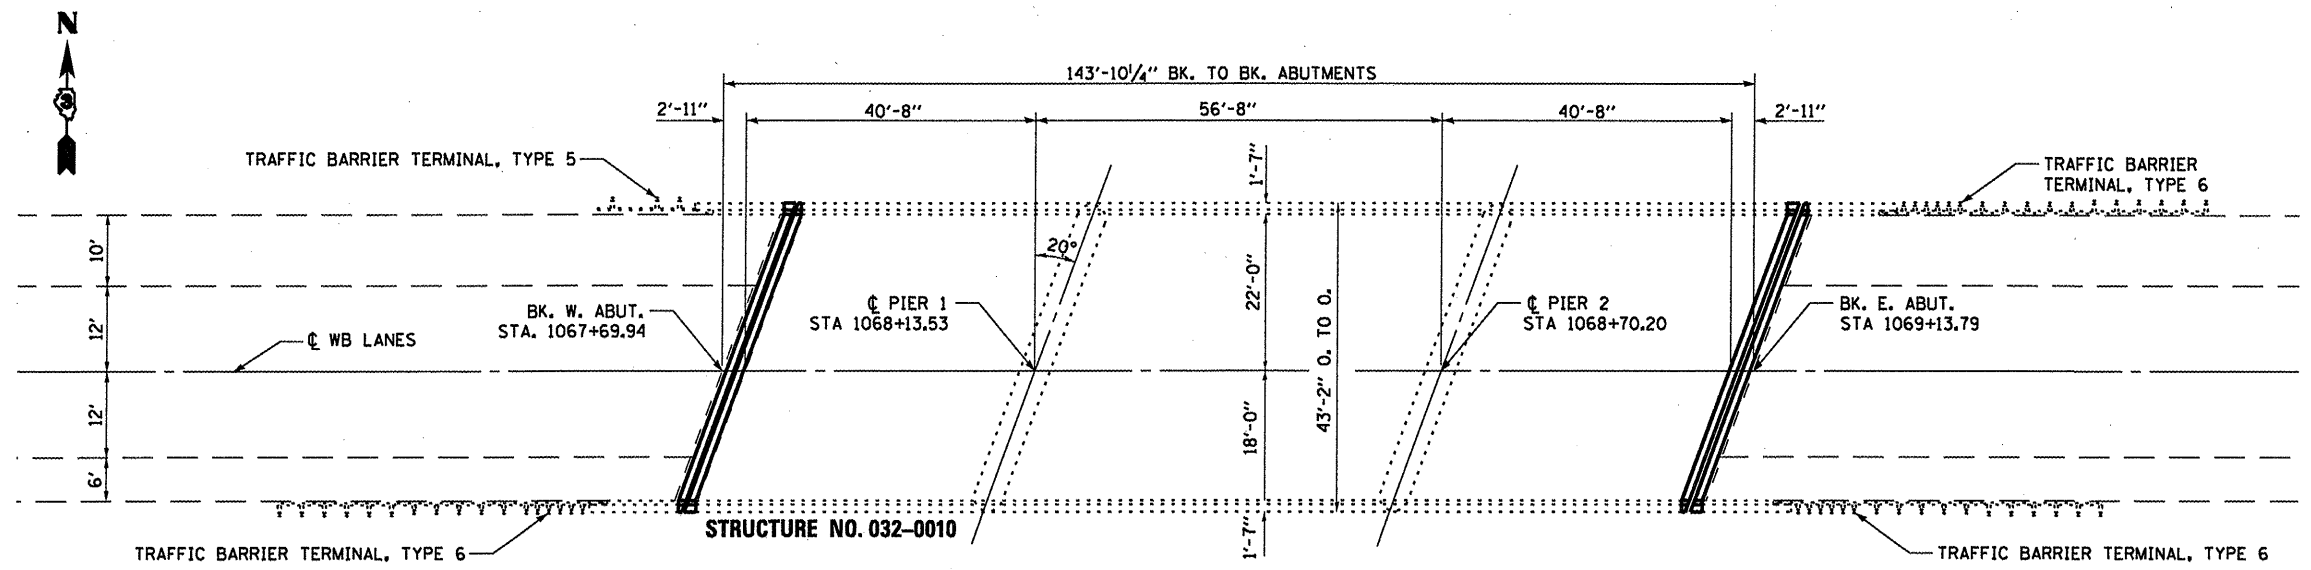

PLAN

GENERAL NOTES

PLAN DIMENSIONS AND DETAILS RELATIVE TO EXISTING PLANS ARE SUBJECT TO NOMINAL CONSTRUCTION VARIATIONS. THE CONTRACTOR SHALL FIELD VERIFY EXISTING DIMENSIONS AND DETAILS AFFECTING NEW CONSTRUCTION AND MAKE NECESSARY APPROVED ADJUSTMENTS PRIOR TO CONSTRUCTION OR ORDERING OF MATERIALS. SUCH VARIATIONS SHALL NOT BE CAUSE FOR ADDITIONAL COMPENSATION FOR A CHANGE IN SCOPE OF WORK; HOWEVER, THE CONTRACTOR WILL BE PAID FOR THE QUANTITY ACTUALLY FURNISHED AT THE UNIT PRICE BID FOR THE WORK.

REINFORCEMENT BARS DESIGNATED (E) SHALL BE EPOXY COATED.

EXISTING REINFORCEMENT BARS EXTENDING INTO THE REMOVAL AREA SHALL BE CLEANED, STRAIGHTENED AND INCORPORATED INTO THE NEW CONSTRUCTION. ANY REINFORCEMENT BARS THAT ARE DAMAGED DURING CONCRETE REMOVAL SHALL BE REPLACED WITH AN APPROVED BAR SPLICER OR ANCHORAGE SYSTEM. COST INCLUDED WITH CONCRETE REMOVAL.

THE CONTRACTOR SHALL USE EXTREME CARE DURING CONCRETE REMOVAL SO AS NOT TO DAMAGE THE PPC I-BEAM.

JOINT OPENING SHALL BE ADJUSTED ACCORDING TO ARTICLE 520.04 OF THE STANDARD SPECIFICATIONS WHEN THE DECK IS POURED AT AN AMBIENT TEMPERATURE OTHER THAN 50 DEGREES F.

TOTAL BILL OF MATERIALS FOR STRUCTURE NO. 032-0009 (EB)

ITEM	UNIT	TOTAL
CONCRETE REMOVAL	CU YD	7.4
CONCRETE SUPERSTRUCTURE	CU YD	7.4
REINFORCEMENT BARS EPOXY COATED	POUND	1136
BAR SPLICERS	EACH	12
PREFORMED JOINT STRIP SEAL	FOOT	90

TOTAL BILL OF MATERIALS FOR STRUCTURE NO. 032-0010 (WB)

ITEM	UNIT	TOTAL
CONCRETE REMOVAL	CU YD	7.4
CONCRETE SUPERSTRUCTURE	CU YD	7.4
REINFORCEMENT BARS EPOXY COATED	POUND	1136
BAR SPLICERS	EACH	12
PREFORMED JOINT STRIP SEAL	FOOT	90



David Carl Puzey 5/3/12
Expires 11/30/12