



PLAN
WEST ABUTMENT SHOWN
EAST ABUTMENT SIMILAR THRU 180° ROTATION

20'-7" STAGE I REMOVAL
 22'-7" STAGE II REMOVAL

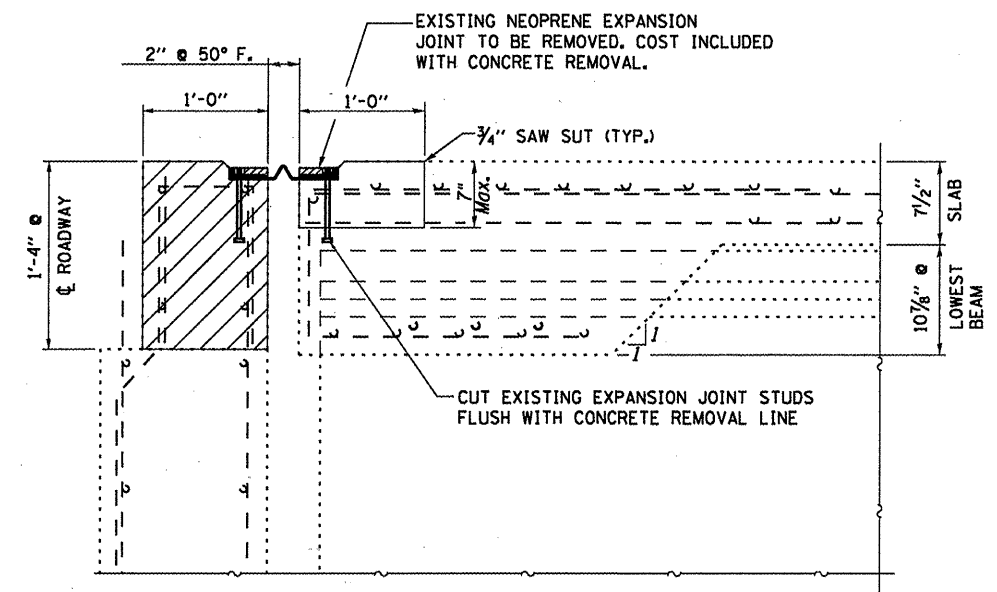


SECTION A-A
Measurements at Right L's

CONCRETE REMOVAL

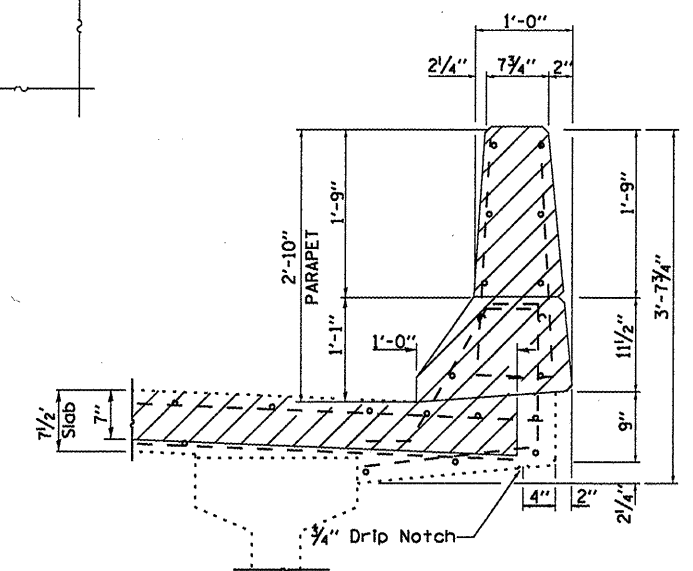

SECTION THRU PARAPET (TYP.)

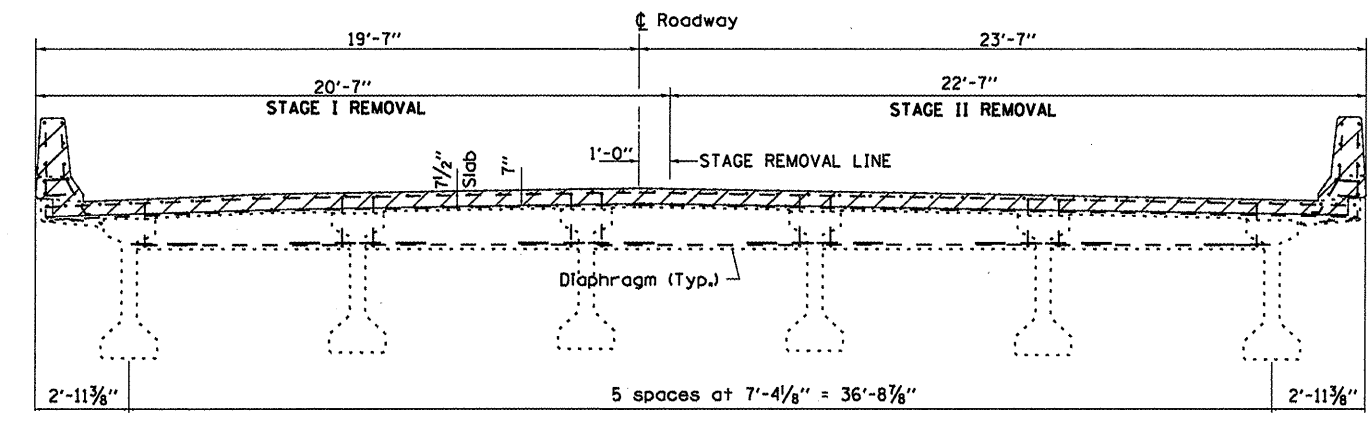

CROSS SECTION AT WEST ABUTMENT
LOOKING EAST

| | | | |
|---|-------------------------|----------------|-----------|
| FILE NAME = | USER NAME = carpenterdj | DESIGNED - RLW | REVISED - |
| c:\pwork\psidot\carpenterdj\d0295082\0366C08-shr-detals.dgn | | DRAWN - RLW | REVISED - |
| PLOT SCALE = 1/8" = 1' / in. | | CHECKED - | REVISED - |
| PLOT DATE = 4/5/2012 | | DATE - | REVISED - |

STATE OF ILLINOIS
DEPARTMENT OF TRANSPORTATION

SUPERSTRUCTURE REMOVAL DETAILS FOR
STRUCTURE NO. 032-0009 (EB)

SCALE: SHEET 2 OF 9 SHEETS STA. 1067+46.64 TO STA. 1068+90.49

| | | | | |
|---------------------------|---------------------|---------------|--------------------|--------------|
| F.A.I. RTE. 80 | SECTION (32-2BII-1) | COUNTY GRUNDY | TOTAL SHEETS 27 | SHEET NO. 11 |
| | | | CONTRACT NO. 66C08 | |
| ILLINOIS FED. AID PROJECT | | | | |