



EXISTING ROADWAY SECTION

STA. 22+52 TO STA. 25+57
 STA. 34+43 TO STA. 37+43

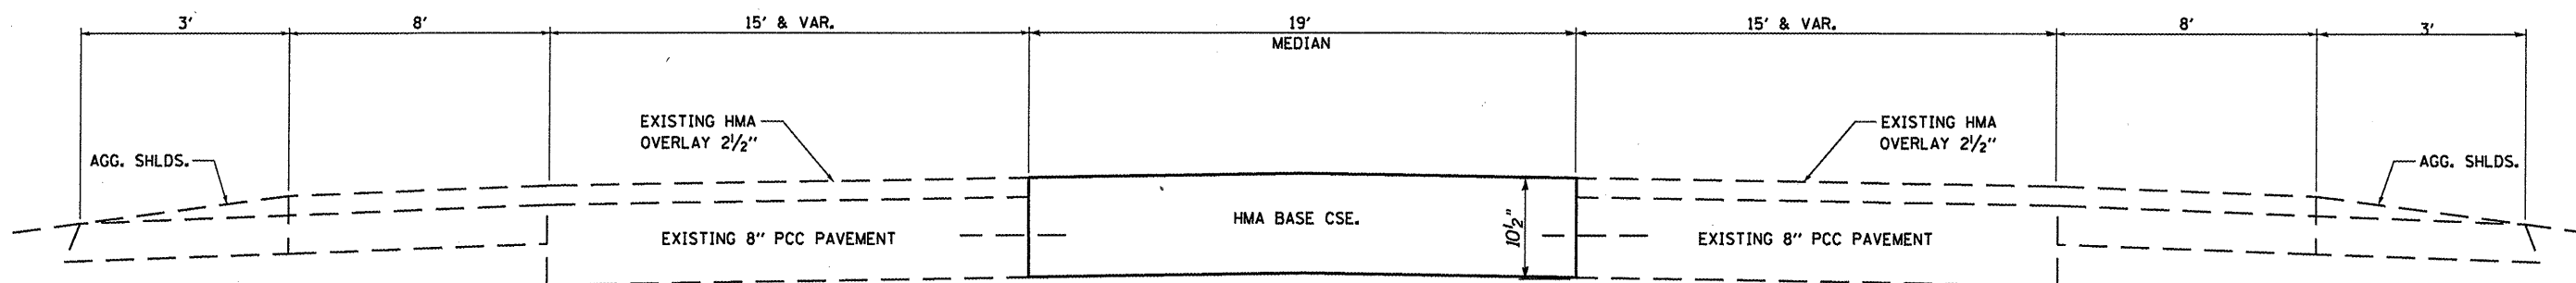

TEMPORARY ROADWAY SECTION

STA. 22+52 TO STA. 25+57
 STA. 34+43 TO STA. 37+43

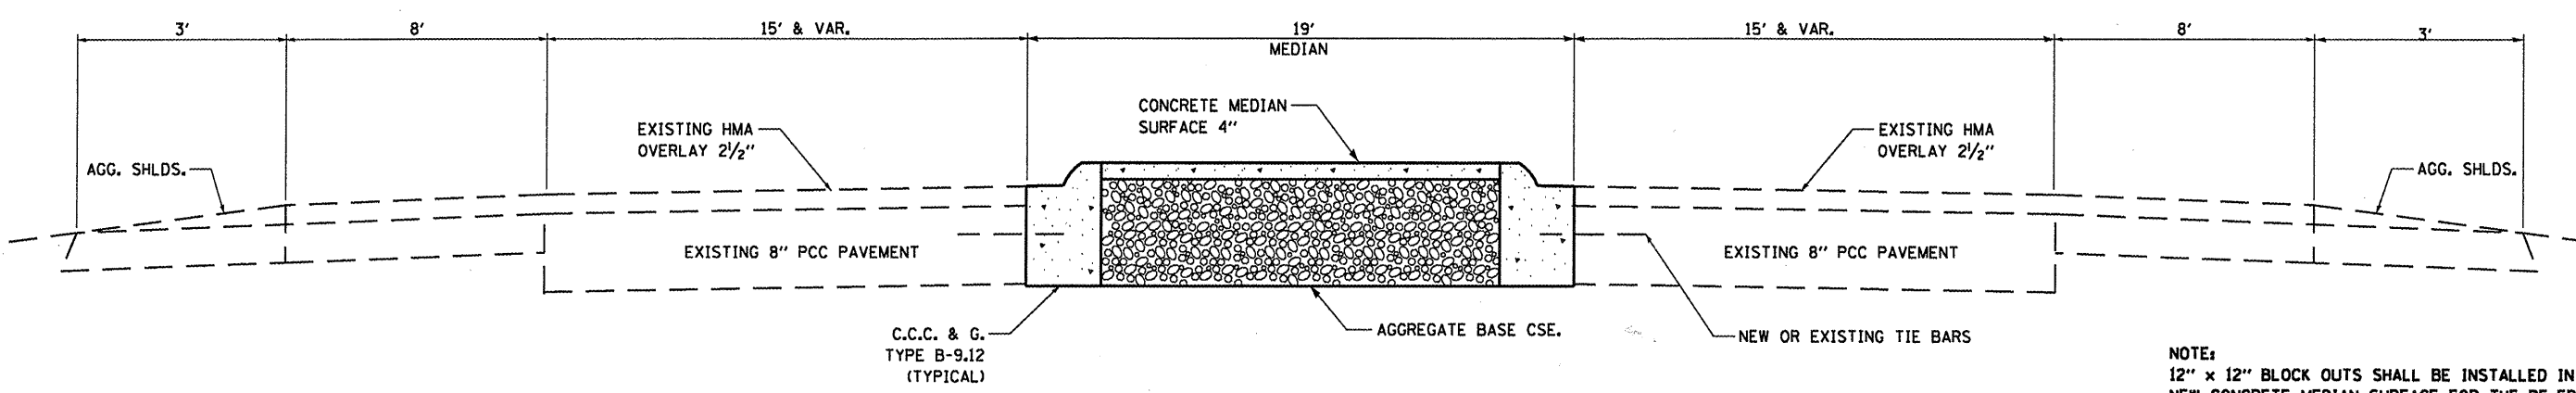

PROPOSED ROADWAY SECTION

STA. 22+52 TO STA. 25+57
 STA. 34+43 TO STA. 37+43

NOTE:
 12" x 12" BLOCK OUTS SHALL BE INSTALLED IN THE NEW CONCRETE MEDIAN SURFACE FOR THE RE-ERECTION OF EXISTING TRAFFIC SIGNS. COST INCLUDED WITH CONCRETE MEDIAN SURFACE.

FILE NAME =	USER NAME = carpenterdj	DESIGNED - RLW	REVISED -	STATE OF ILLINOIS DEPARTMENT OF TRANSPORTATION	TYPICAL ROADWAY SECTIONS	F.A.S. RTE.	SECTION	COUNTY	TOTAL SHEETS	SHEET NO.	
c:\pwwork\pwwork\carpenterdj\d0299254	D366C16-sht-details.dgn	DRAWN - RLW	REVISED -			2247	106-1HB-211-2	BUREAU	22	5	
	PLOT SCALE = 100.0000' / 1"	CHECKED -	REVISED -			CONTRACT NO. 66C16					
	PLOT DATE = 4/5/2012	DATE -	REVISED -			ILLINOIS FED. AID PROJECT					
					SCALE:	SHEET 1 OF 1 SHEETS		STA.	TO STA.		