




**WEST RAMPS**

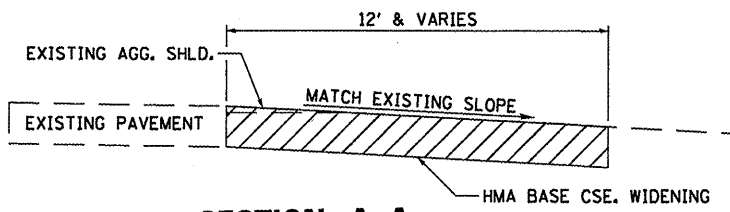

**SECTION A-A**

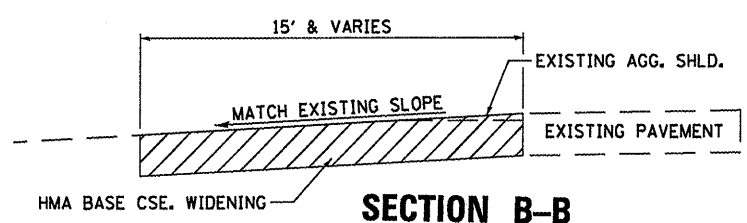

**SECTION B-B**

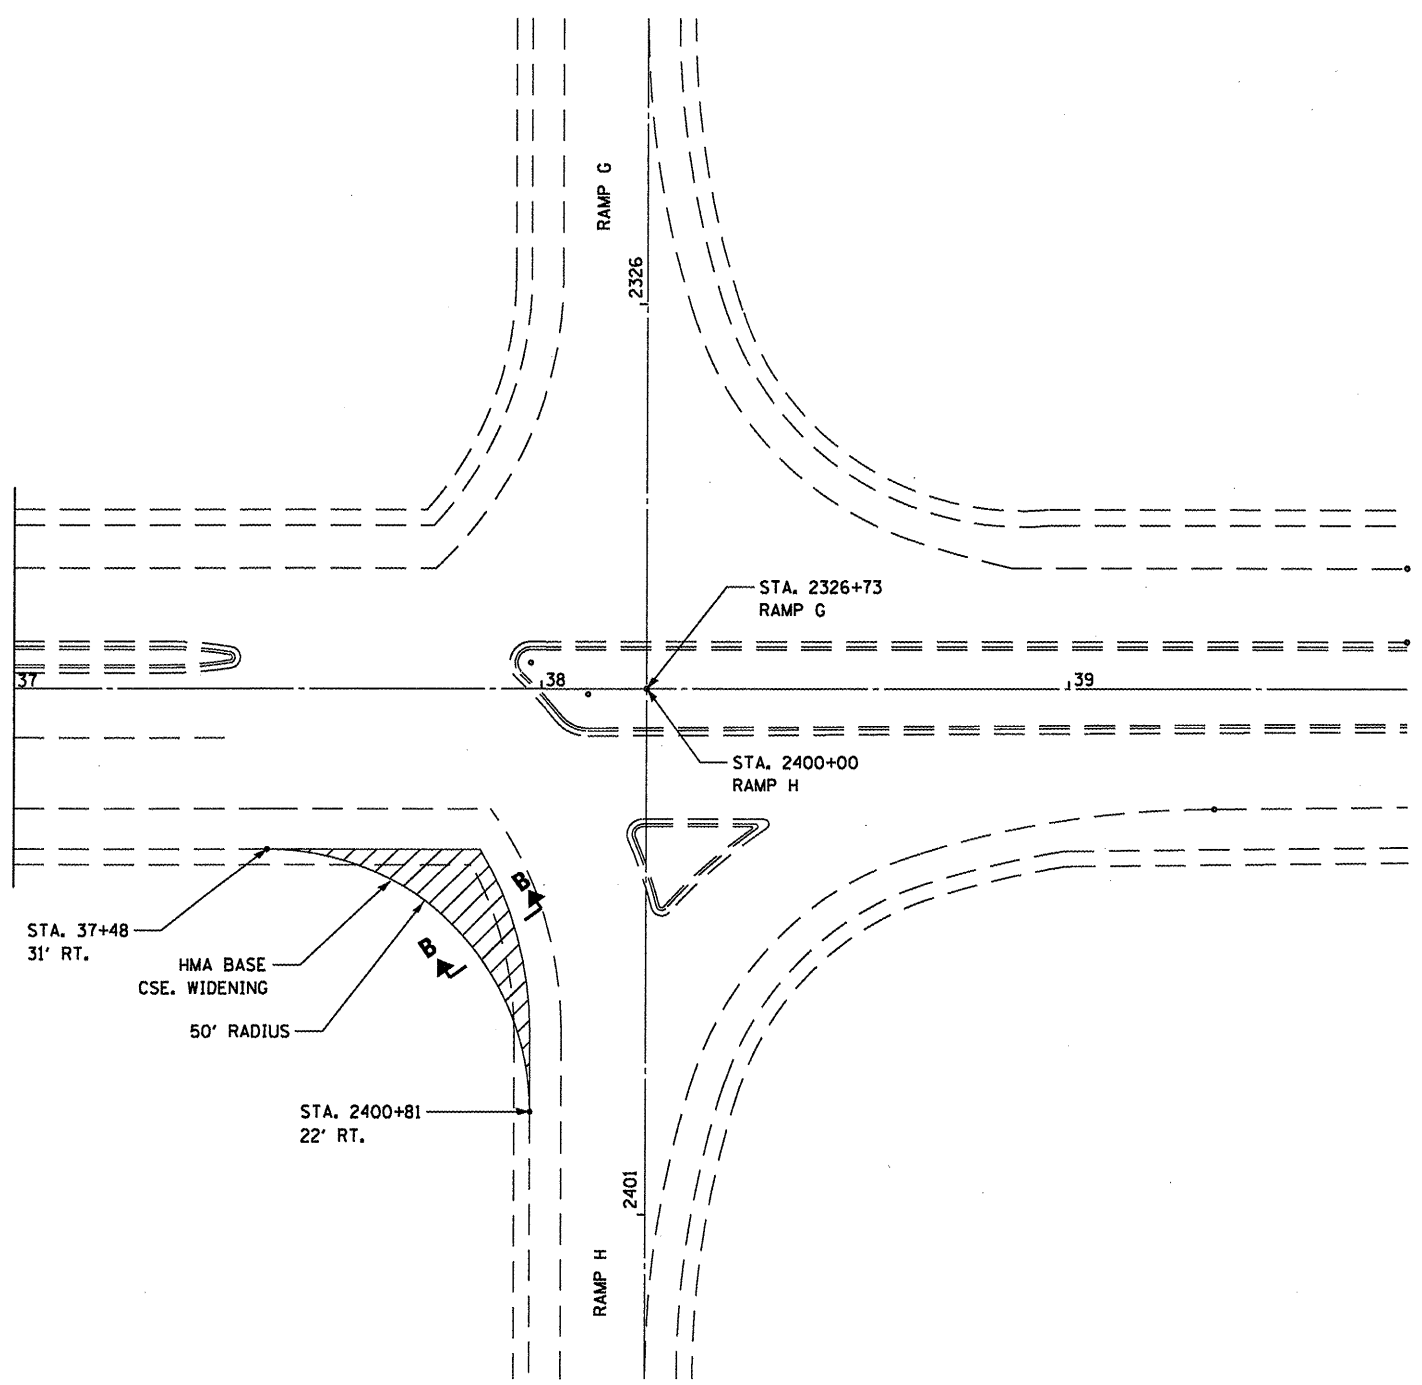

**EAST RAMPS**

FILE NAME = c:\pw_work\p1dot\carpenter\d\0299254	USER NAME = carpenter.dj	DESIGNED - RLW	REVISED -	<b>STATE OF ILLINOIS DEPARTMENT OF TRANSPORTATION</b>	<b>HMA BASE CSE. WIDENING DETAILS</b>	F.A.S. RTE. = 2247	SECTION = 106-1HB-211-2	COUNTY = BUREAU	TOTAL SHEETS = 22	SHEET NO. = 9		
	PLOT SCALE = 100.0000' / 1"	DRAWN - RLW	REVISED -			SCALE: SHEET 1 OF 1 SHEETS STA. TO STA.		CONTRACT NO. 66C16				
	PLOT DATE = 4/5/2012	CHECKED -	REVISED -			ILLINOIS FED. AID PROJECT						
		DATE -	REVISED -									