



PLAN

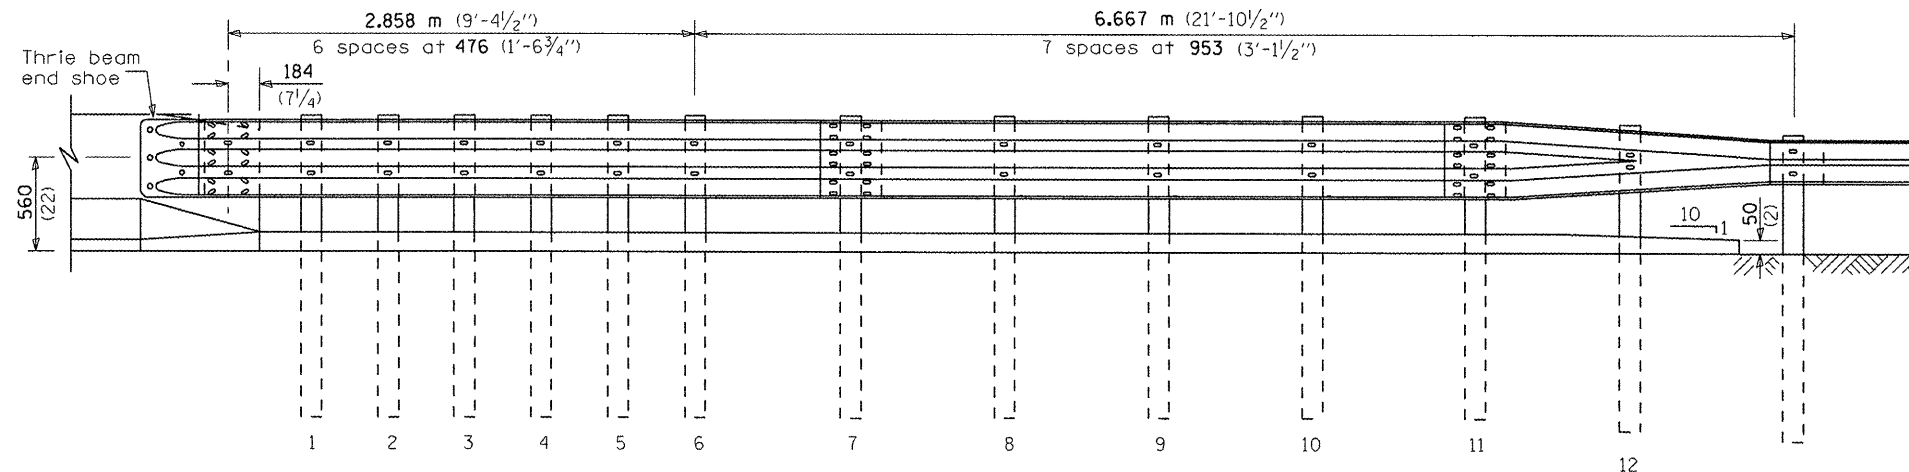

ELEVATION

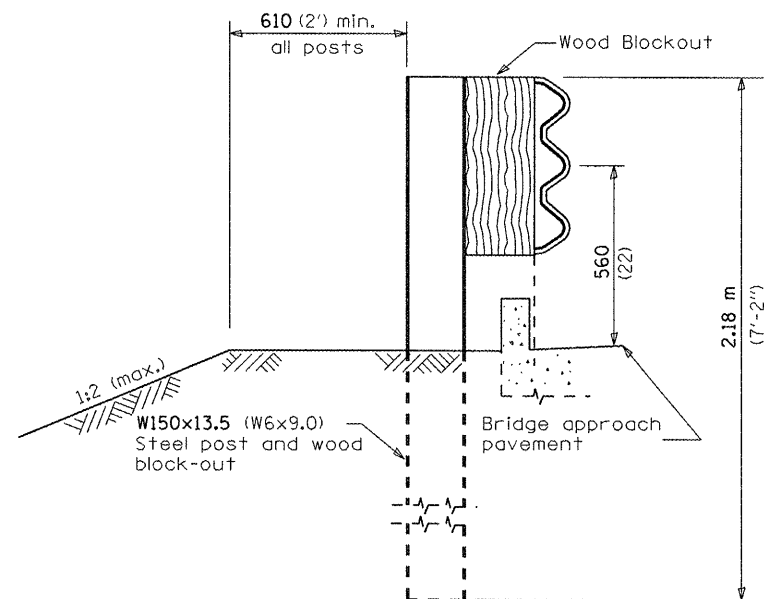

SECTION A-A

PARAPET OR WINGWALL

GENERAL NOTES

See Standard 630001 for details of guardrail not shown.

Thrie beam rail shall be bolted to block-out at all posts.

See Standard 420401 for details of bridge approach pavement.

All slope ratios are expressed as units of vertical displacement to units of horizontal displacement (V:H).

All dimensions are in millimeters (inches) unless otherwise shown.

FILE NAME =	USER NAME = quigleyml	DESIGNED -	REVISED -
c:\pwwork\pwwork\quigleyml\d0300564\0305641.dwg	SC18-sht-details.dgn	DRAWN -	REVISED -
	PLOT SCALE = 100.0000 ' / in.	CHECKED -	REVISED -
	PLOT DATE = 3/26/2012	DATE -	REVISED -

STATE OF ILLINOIS
 DEPARTMENT OF TRANSPORTATION

PRE-MGS EFFECTIVE 4-1-06
 TRAFFIC BARRIER TERMINAL, TYPE 6
 STANDARD 631031-05
 Sheet 1 of 3

F.A. RTE.	SECTION	COUNTY	TOTAL SHEETS	SHEET NO.
VAR.	*	VAR.	37	27
CONTRACT NO. 66C18				
FED. ROAD DIST. NO. ILLINOIS FED. AID PROJECT				