



TYPICAL PAVEMENT MARKING FOR ENTRANCE RAMP TERMINALS

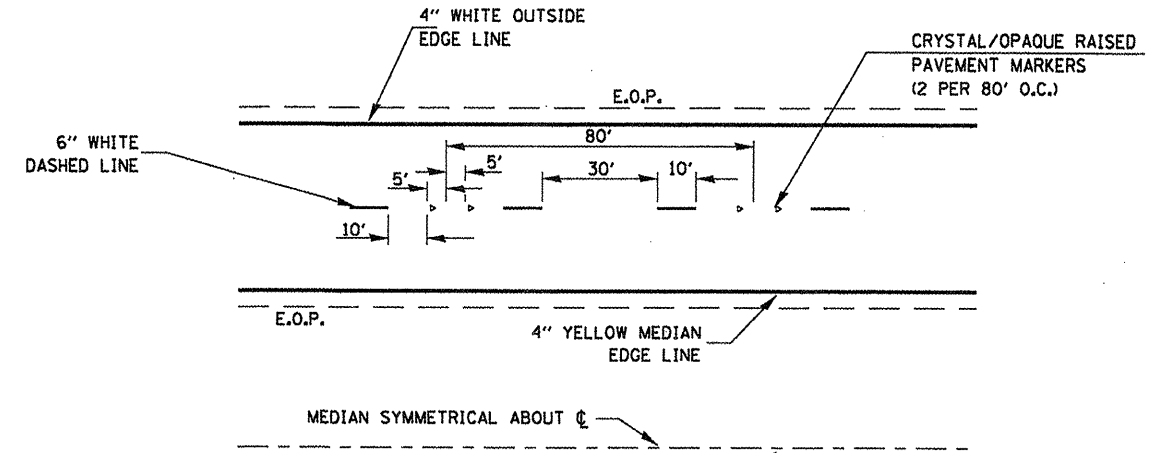

TYPICAL PAVEMENT MARKINGS

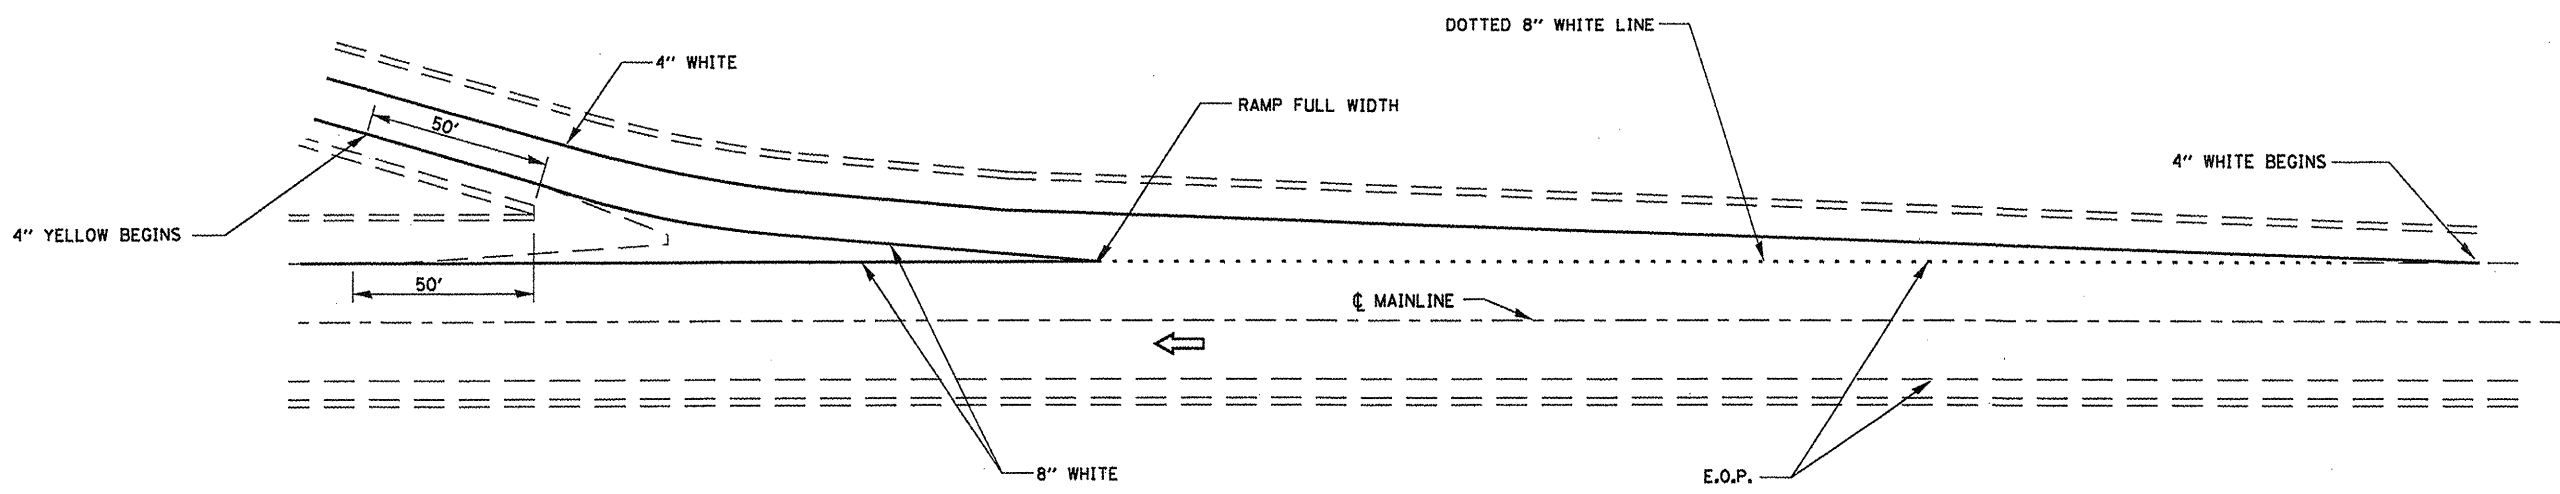

TYPICAL PAVEMENT MARKINGS FOR EXIT RAMP TERMINALS

STATE OF ILLINOIS
DEPARTMENT OF TRANSPORTATION

TYPICAL PAVEMENT MARKING

FILE NAME =	USER NAME = spurlockd	DESIGNED - RLW	REVISED -
ca:\pwwork\pwidot\spurlockd\0302743\03	66C20-shr-details.dgn	DRAWN - RLW	REVISED -
	PLOT SCALE = 100.0000' / 1" =	CHECKED -	REVISED -
	PLOT DATE = 3/30/2012	DATE - MARCH 2012	REVISED -

SCALE:	SHEET NO. 1 OF 1 SHEETS	STA. TO STA.
--------	-------------------------	--------------

F.A.I. RTE. 57	SECTION (38-5HB)BP	COUNTY IROQUOIS	TOTAL SHEETS 10	SHEET NO. 8
CONTRACT NO. 66C20				
ILLINOIS FED. AID PROJECT				