



EXISTING PAVEMENT SAWING DETAIL
(AGAINST BITUMINOUS SHOULDER)

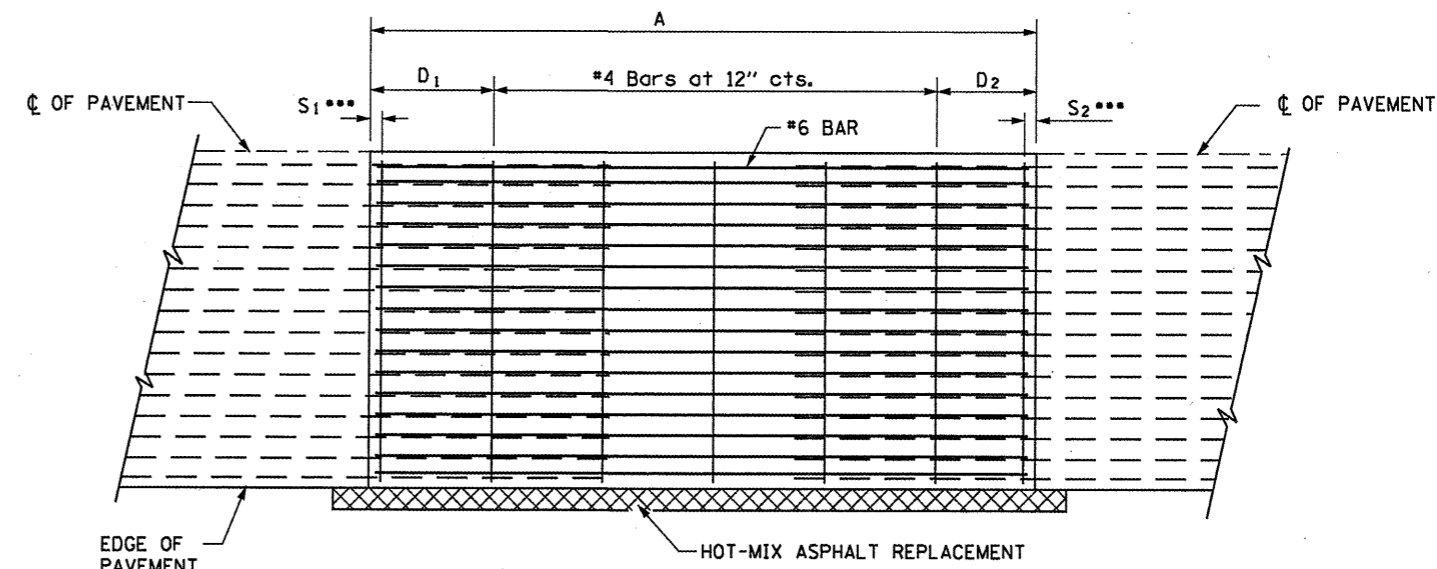


PROPOSED PAVEMENT DETAIL
(AGAINST BITUMINOUS SHOULDER)

| EXISTING LONGITUDINAL REINFORCEMENT BARS | A (min.) | B (min.) | C (min.) |
|--|----------|----------|----------|
| No. 6 | 6'-0" | 24" | 19" |

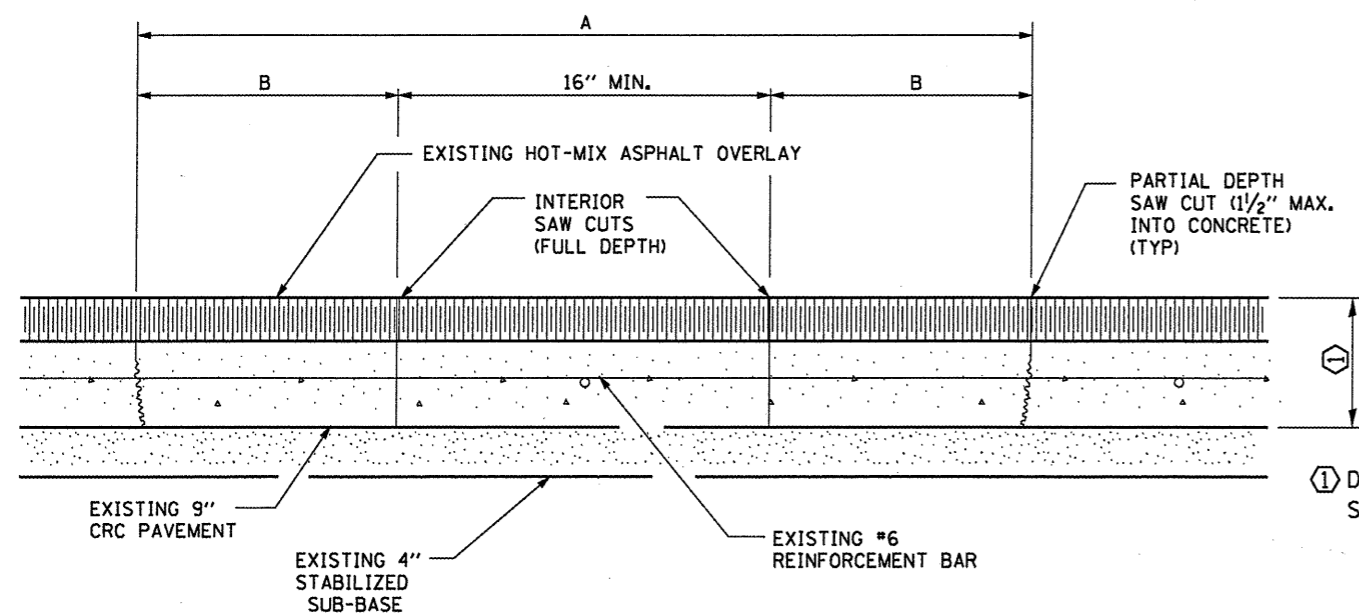

EXISTING PAVEMENT SAW CUTTING DETAIL

① DEPTH VARIES
SEE TYPICAL SECTIONS

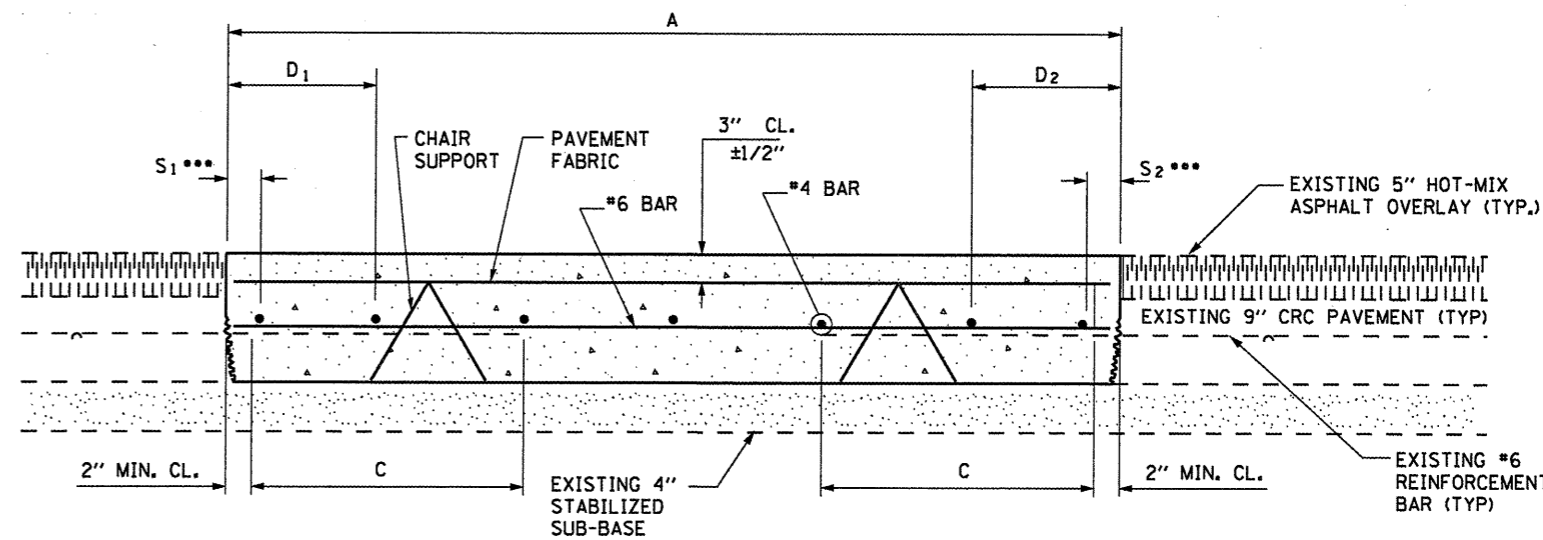

PROPOSED CLASS A PATCHING DETAIL

NOTES:

- EVERY 3rd INTERSECTION MUST BE TIED
- LAP NEW REINFORCEMENT WITH EXISTING LONGITUDINAL REINFORCEMENT
- VARIABLES: WHERE S₁ AND S₂ ARE 2 1/2" MIN. AND 12" MAX. D₁ = 2(S₁) AND D₂ = 2(S₂)