



**TYPICAL PAVEMENT MARKING FOR ENTRANCE RAMP TERMINALS**

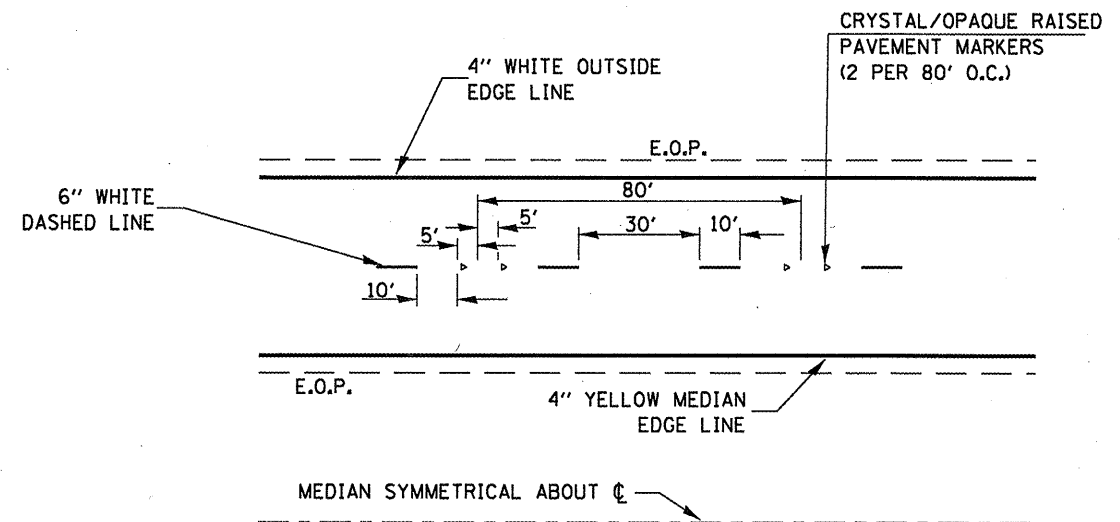

**TYPICAL PAVEMENT MARKINGS**

**NOTE:**  
 WHEN PATCHING IS ADJACENT TO 8" PAVEMENT MARKING LINE THE 8" STRIP SHALL BE REPLACED WITH TWO 4" LINES.  
 RAISED REFLECTIVE PAVEMENT MARKERS THAT FALL WITHIN PATCHED BOUNDARIES WILL NOT BE REPLACED.

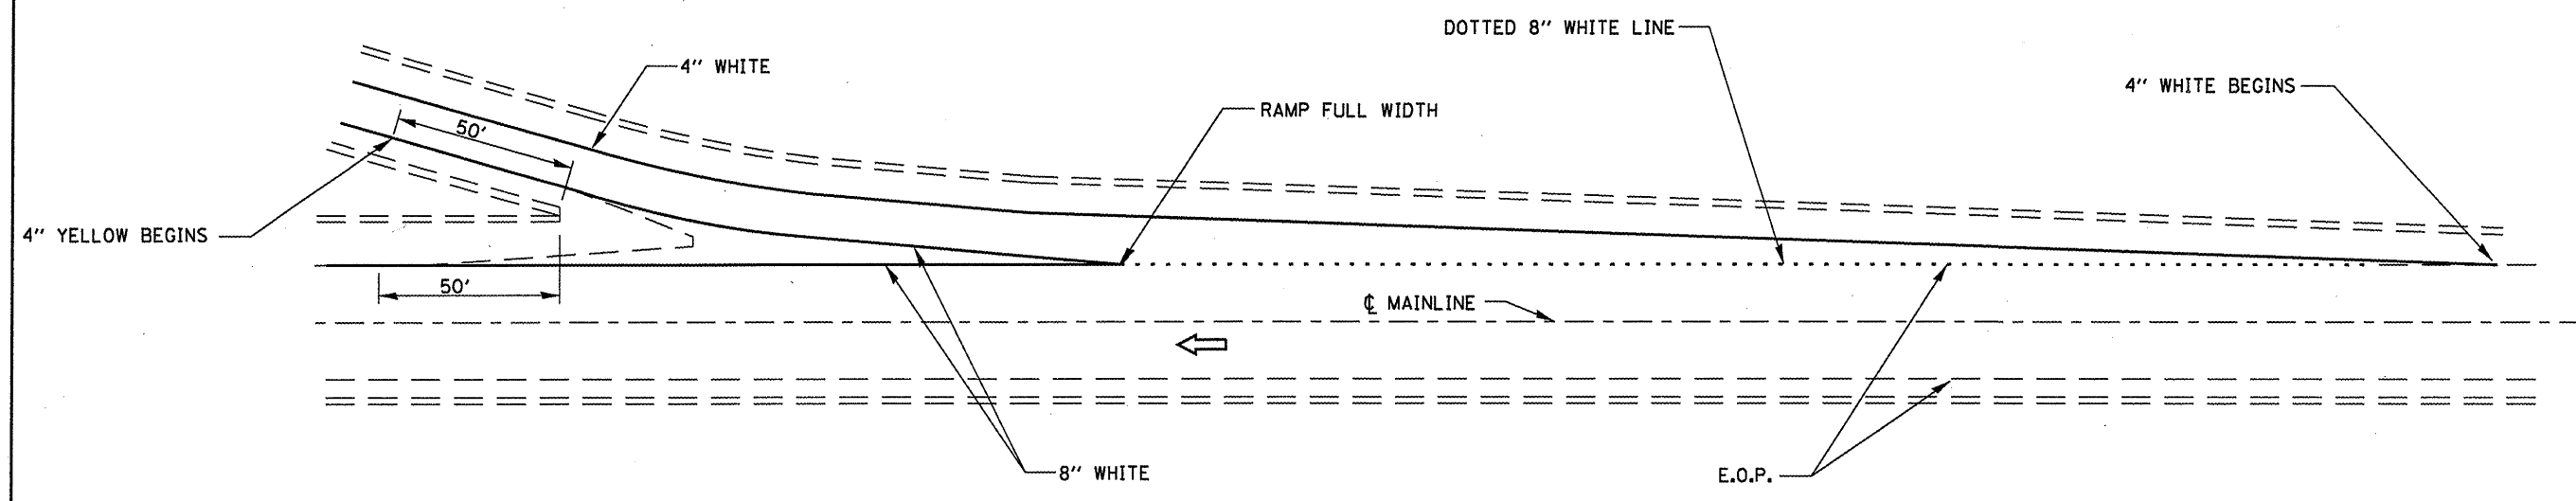

**TYPICAL PAVEMENT MARKINGS FOR EXIT RAMP TERMINALS**

FILE NAME =	USER NAME = potelyj	DESIGNED - RON WOODSHANK	REVISED -	<b>STATE OF ILLINOIS DEPARTMENT OF TRANSPORTATION</b>	<b>TYPICAL PAVEMENT MARKING</b>	F.A.I. RTE.	SECTION	COUNTY	TOTAL SHEETS	SHEET NO.
c:\pwork\pwork\potelyj\d0301955\0366021-ht-details.dgn	DRAWN - RON WOODSHANK	REVISED -	55			*	LIVINGSTON	11	11	
PLOT SCALE = 100.0000 ' / in.	CHECKED -	REVISED -	#03 PAVEMENT PATCHING 2013-5				CONTRACT NO. 66C21			
PLOT DATE = 4/5/2012	DATE -	REVISED -	ILLINOIS							
					SCALE:	SHEET NO. 1 OF 1 SHEETS	STA.	TO STA.		