



TYPICAL PAVEMENT MARKING FOR ENTRANCE RAMP TERMINALS

NOTE:
 WHEN PATCHING IS ADJACENT TO 8" PAVEMENT MARKING LINE THE 8" STRIP SHALL BE REPLACED WITH TWO 4" LINES.
 RAISED REFLECTIVE PAVEMENT MARKERS THAT FALL WITHIN PATCHED BOUNDARIES WILL NOT BE REPLACED.

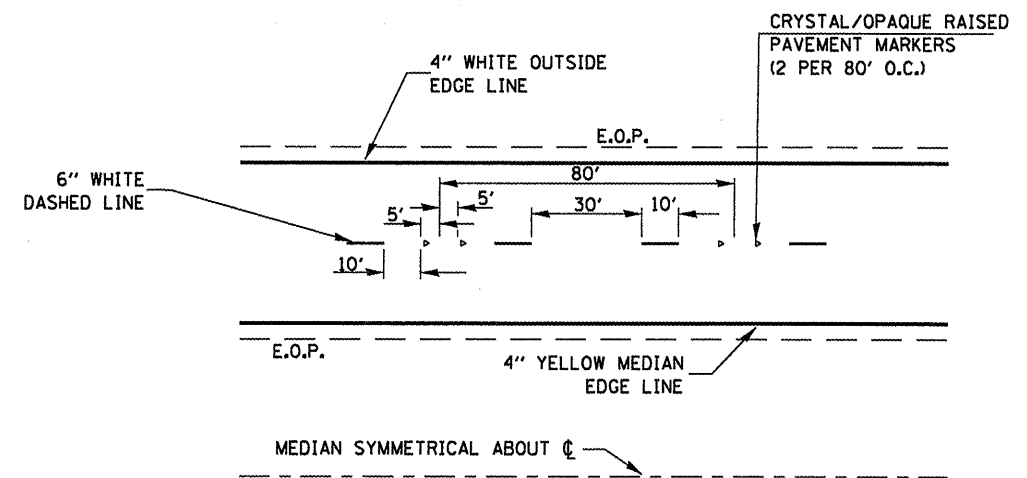

TYPICAL PAVEMENT MARKINGS

FAI 57

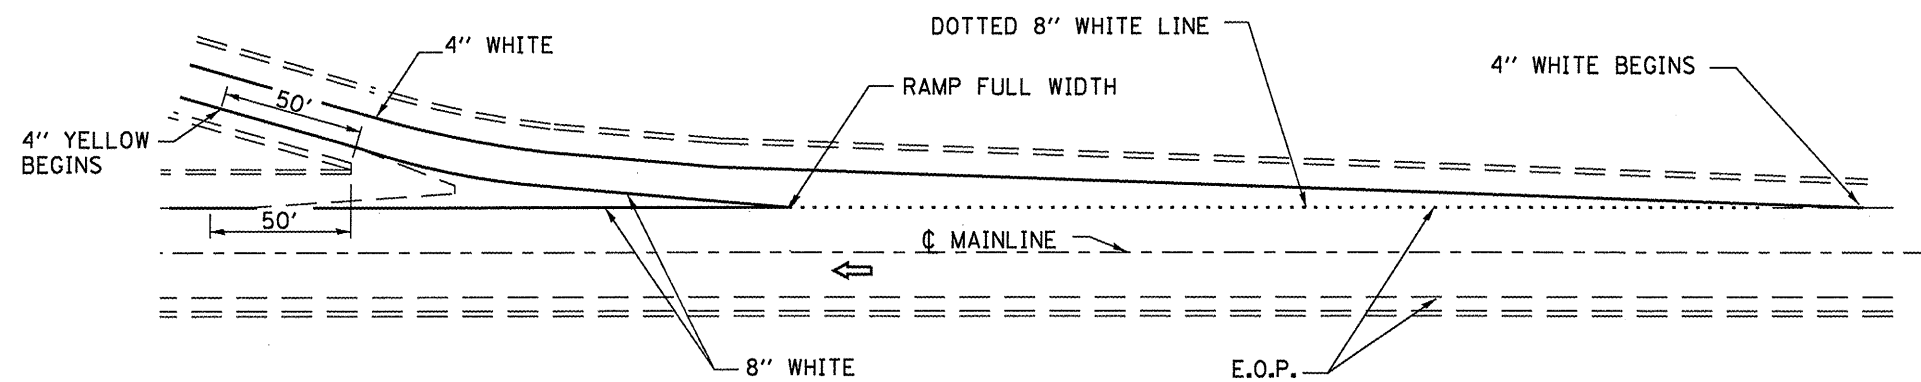

TYPICAL PAVEMENT MARKINGS FOR EXIT RAMP TERMINALS

FILE NAME =	USER NAME = petelyj	DESIGNED - RON WOODSHANK	REVISED -	STATE OF ILLINOIS DEPARTMENT OF TRANSPORTATION	TYPICAL PAVEMENT MARKING	FAI	SECTION	COUNTY	TOTAL SHEETS	SHEET NO.
cr\pwwork\pwwid\petelyj\d0301886\0366022-sht-details.dgn	DRAWN - RON WOODSHANK	REVISED -	57			D3 PAVEMENT PATCHING 2013-2	KANKAKEE	10	10	
PLOT SCALE = 100.0000' / 1"	CHECKED -	REVISED -	CONTRACT NO. 66C22							
PLOT DATE = 4/5/2012	DATE -	REVISED -	ILLINOIS							