


**GENERAL NOTES**

PLAN DIMENSIONS AND DETAILS RELATIVE TO EXISTING PLANS ARE SUBJECT TO NOMINAL CONSTRUCTION VARIATIONS. THE CONTRACTOR SHALL FIELD VERIFY EXISTING DIMENSIONS AND DETAILS AFFECTING NEW CONSTRUCTION AND MAKE NECESSARY APPROVED ADJUSTMENTS PRIOR TO CONSTRUCTION OR ORDERING OF MATERIALS. SUCH VARIATIONS SHALL NOT BE CAUSE FOR ADDITIONAL COMPENSATION FOR A CHANGE IN SCOPE OF THE WORK; HOWEVER, THE CONTRACTOR WILL BE PAID FOR THE QUANTITY ACTUALLY FURNISHED AT THE UNIT PRICE BID FOR THE WORK.

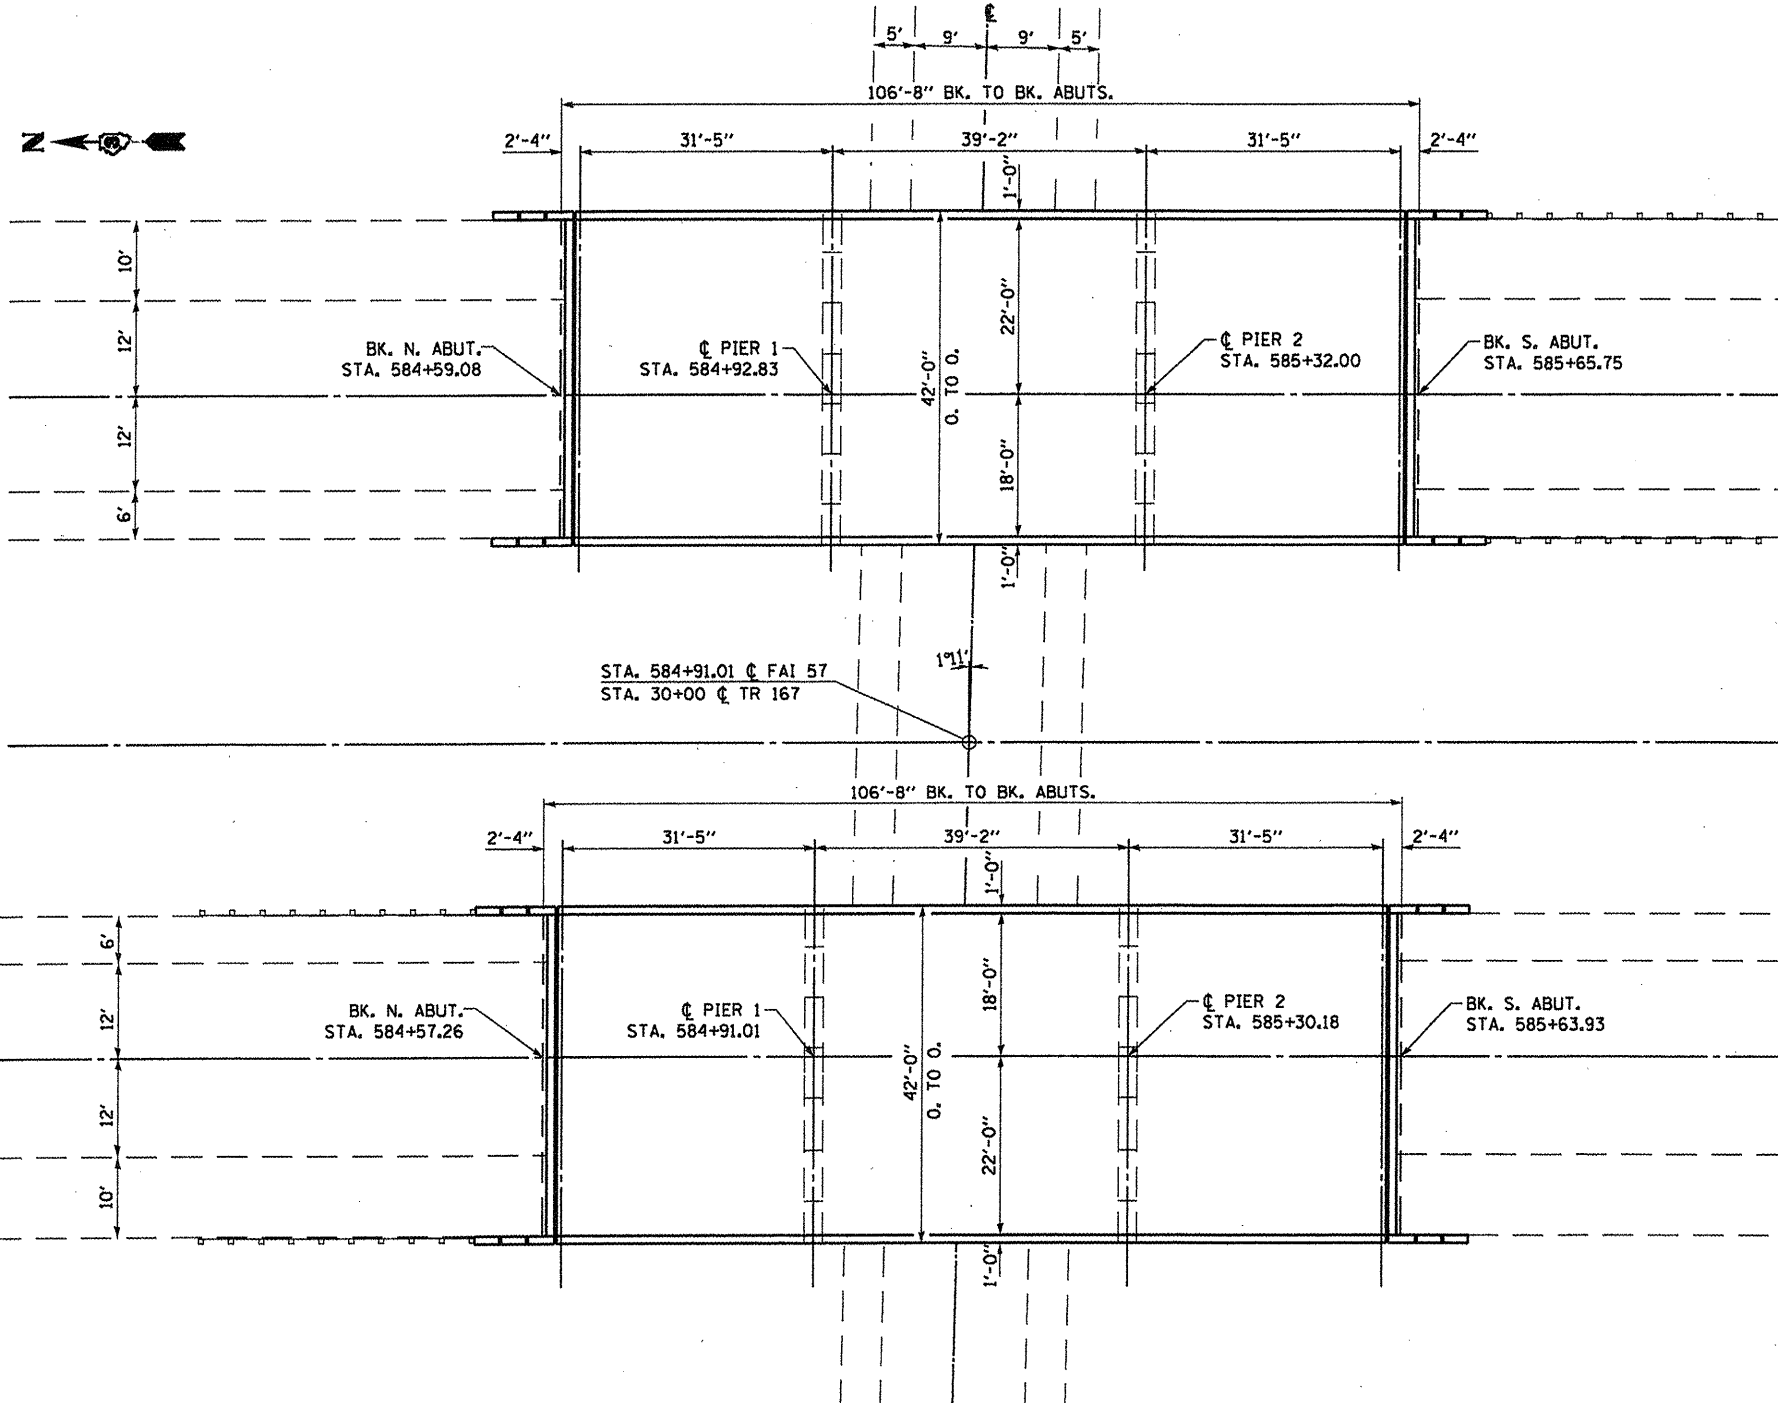

**THIS SHEET FOR INFORMATION ONLY**

|   |                     |                |                           |   |  |                         |              |          |                    |           |  |
|---|---------------------|----------------|---------------------------|---|--|-------------------------|--------------|----------|--------------------|-----------|--|
| FILE NAME =                             | USER NAME = petelyj | DESIGNED - RLW | REVISED -                 | <b>STATE OF ILLINOIS<br/>DEPARTMENT OF TRANSPORTATION</b> | <b>GENERAL PLAN &amp; ELEVATION FOR<br/>STRUCTURES 038-0007 (NB) &amp; 038-0008 (SB)</b> | F.A.L. RTE.             | SECTION      | COUNTY   | TOTAL SHEETS       | SHEET NO. |  |
| c:\pwwork\pwwork\petelyj\d0382685\03666 | 28-shit-details.dgn | DRAWN - RLW    | REVISED -                 |   |  | 57                      | (38-5HB-1)BP | IROQUOIS | 10                 | 9         |  |
| PLOT SCALE = 100.0000' / 1"             | CHECKED -           | REVISED -      | SCALE:                    |   |  | SHEET NO. 1 OF 2 SHEETS | STA.         | TO STA.  | CONTRACT NO. 66C28 |           |  |
| PLOT DATE = 3/30/2012                   | DATE -              | REVISED -      | ILLINOIS FED. AID PROJECT |   |  |                         |              |          |                    |           |  |