


FINAL	DATE
SURVEY	
NOTE BOOK	
TEMPLATE	
AREAS	
NO. REVISIONS CHECKED	

ORIGINAL	DATE
SURVEY	
NOTE BOOK	
TEMPLATE	
AREAS	
NO. REVISIONS CHECKED	

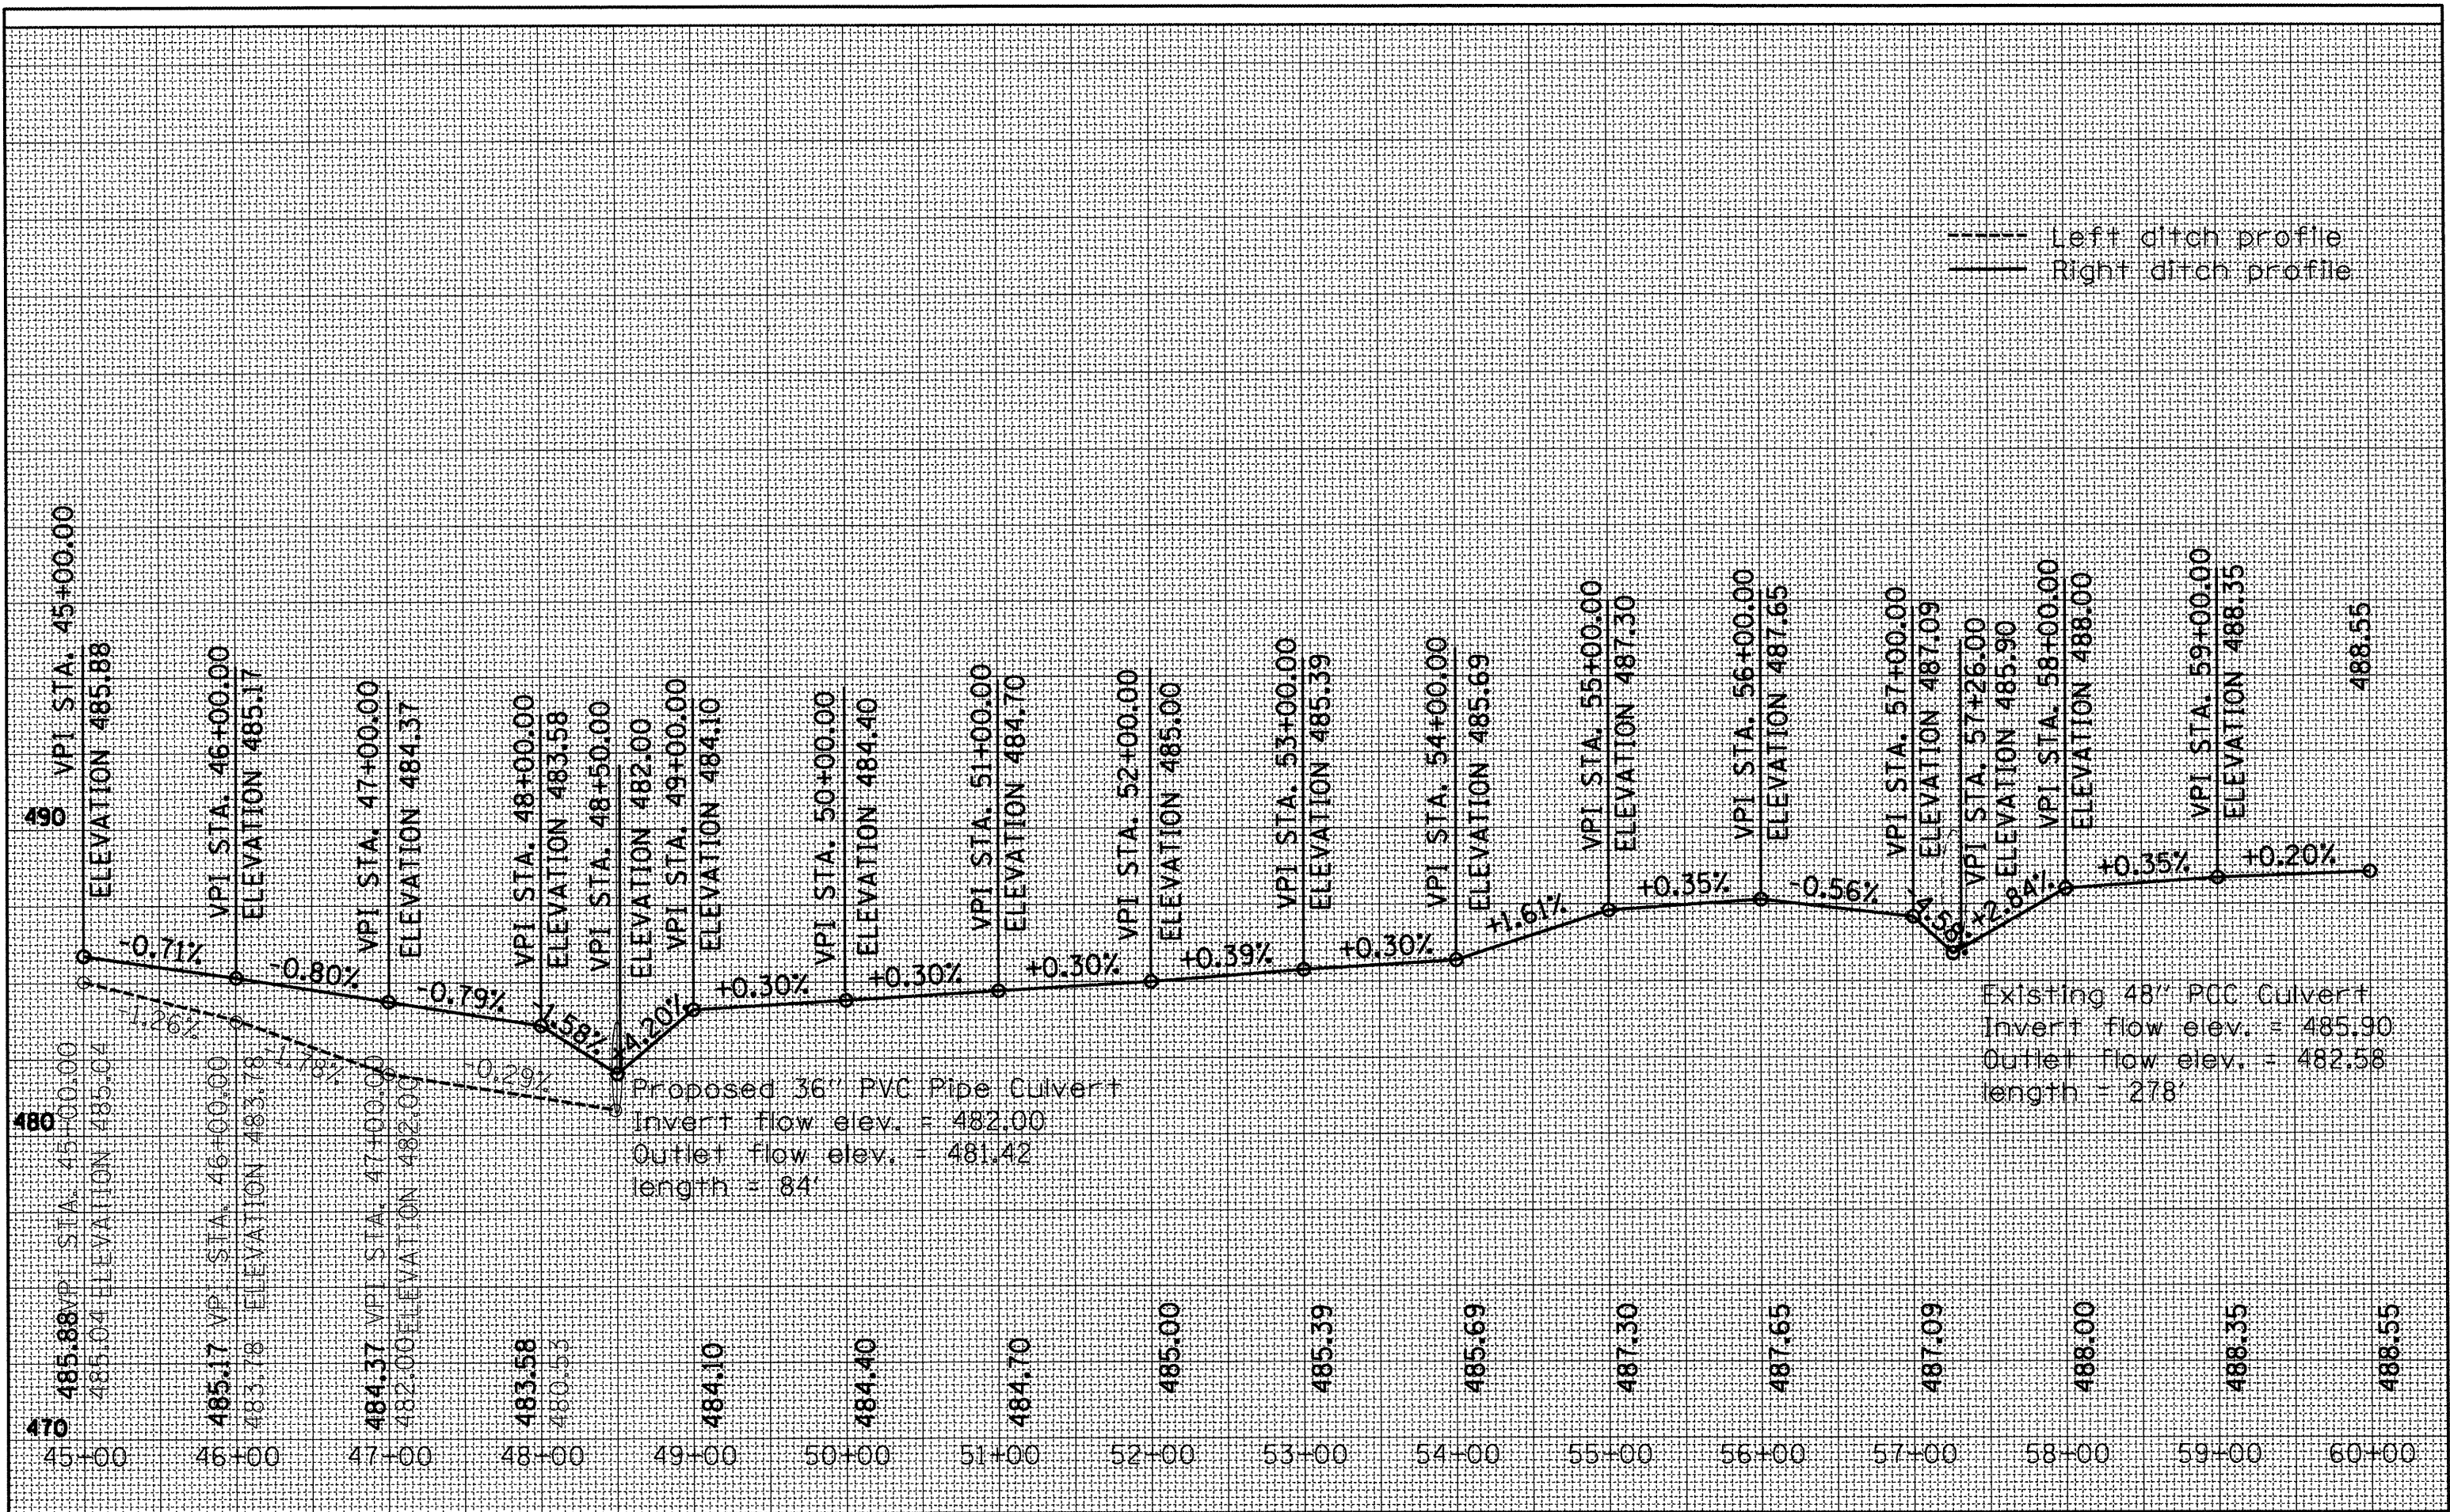

FILE NAME	USER NAME	DESIGNED	REVISED
x0468475-topo2.dgn	eversci	-	-
		DRAWN	REVISED
		-	-
		CHECKED	REVISED
		-	-
		DATE	REVISED
		3/14/2012	-

**STATE OF ILLINOIS**  
**DEPARTMENT OF TRANSPORTATION**

**DITCH PROFILE**  
**RAMP D**

SCALE: SHEET OF SHEETS STA. TO STA.

FA P. SITE	SECTION	COUNTY	TOTAL SHEETS	SHEET NO.
318	(72-6)R	Peoria	117	32
ILLINOIS FED. AID PROJECT				CONTRACT NO. 68A30