


DATE	
BY	
FINAL SURVEY	SERVED
NOTE BOOK	PLOTTED
AREAS	TEMPLATE
CHECKED	AREAS

DATE	
BY	
ORIGINAL SURVEY	SERVED
NOTE BOOK	PLOTTED
AREAS	TEMPLATE
CHECKED	AREAS

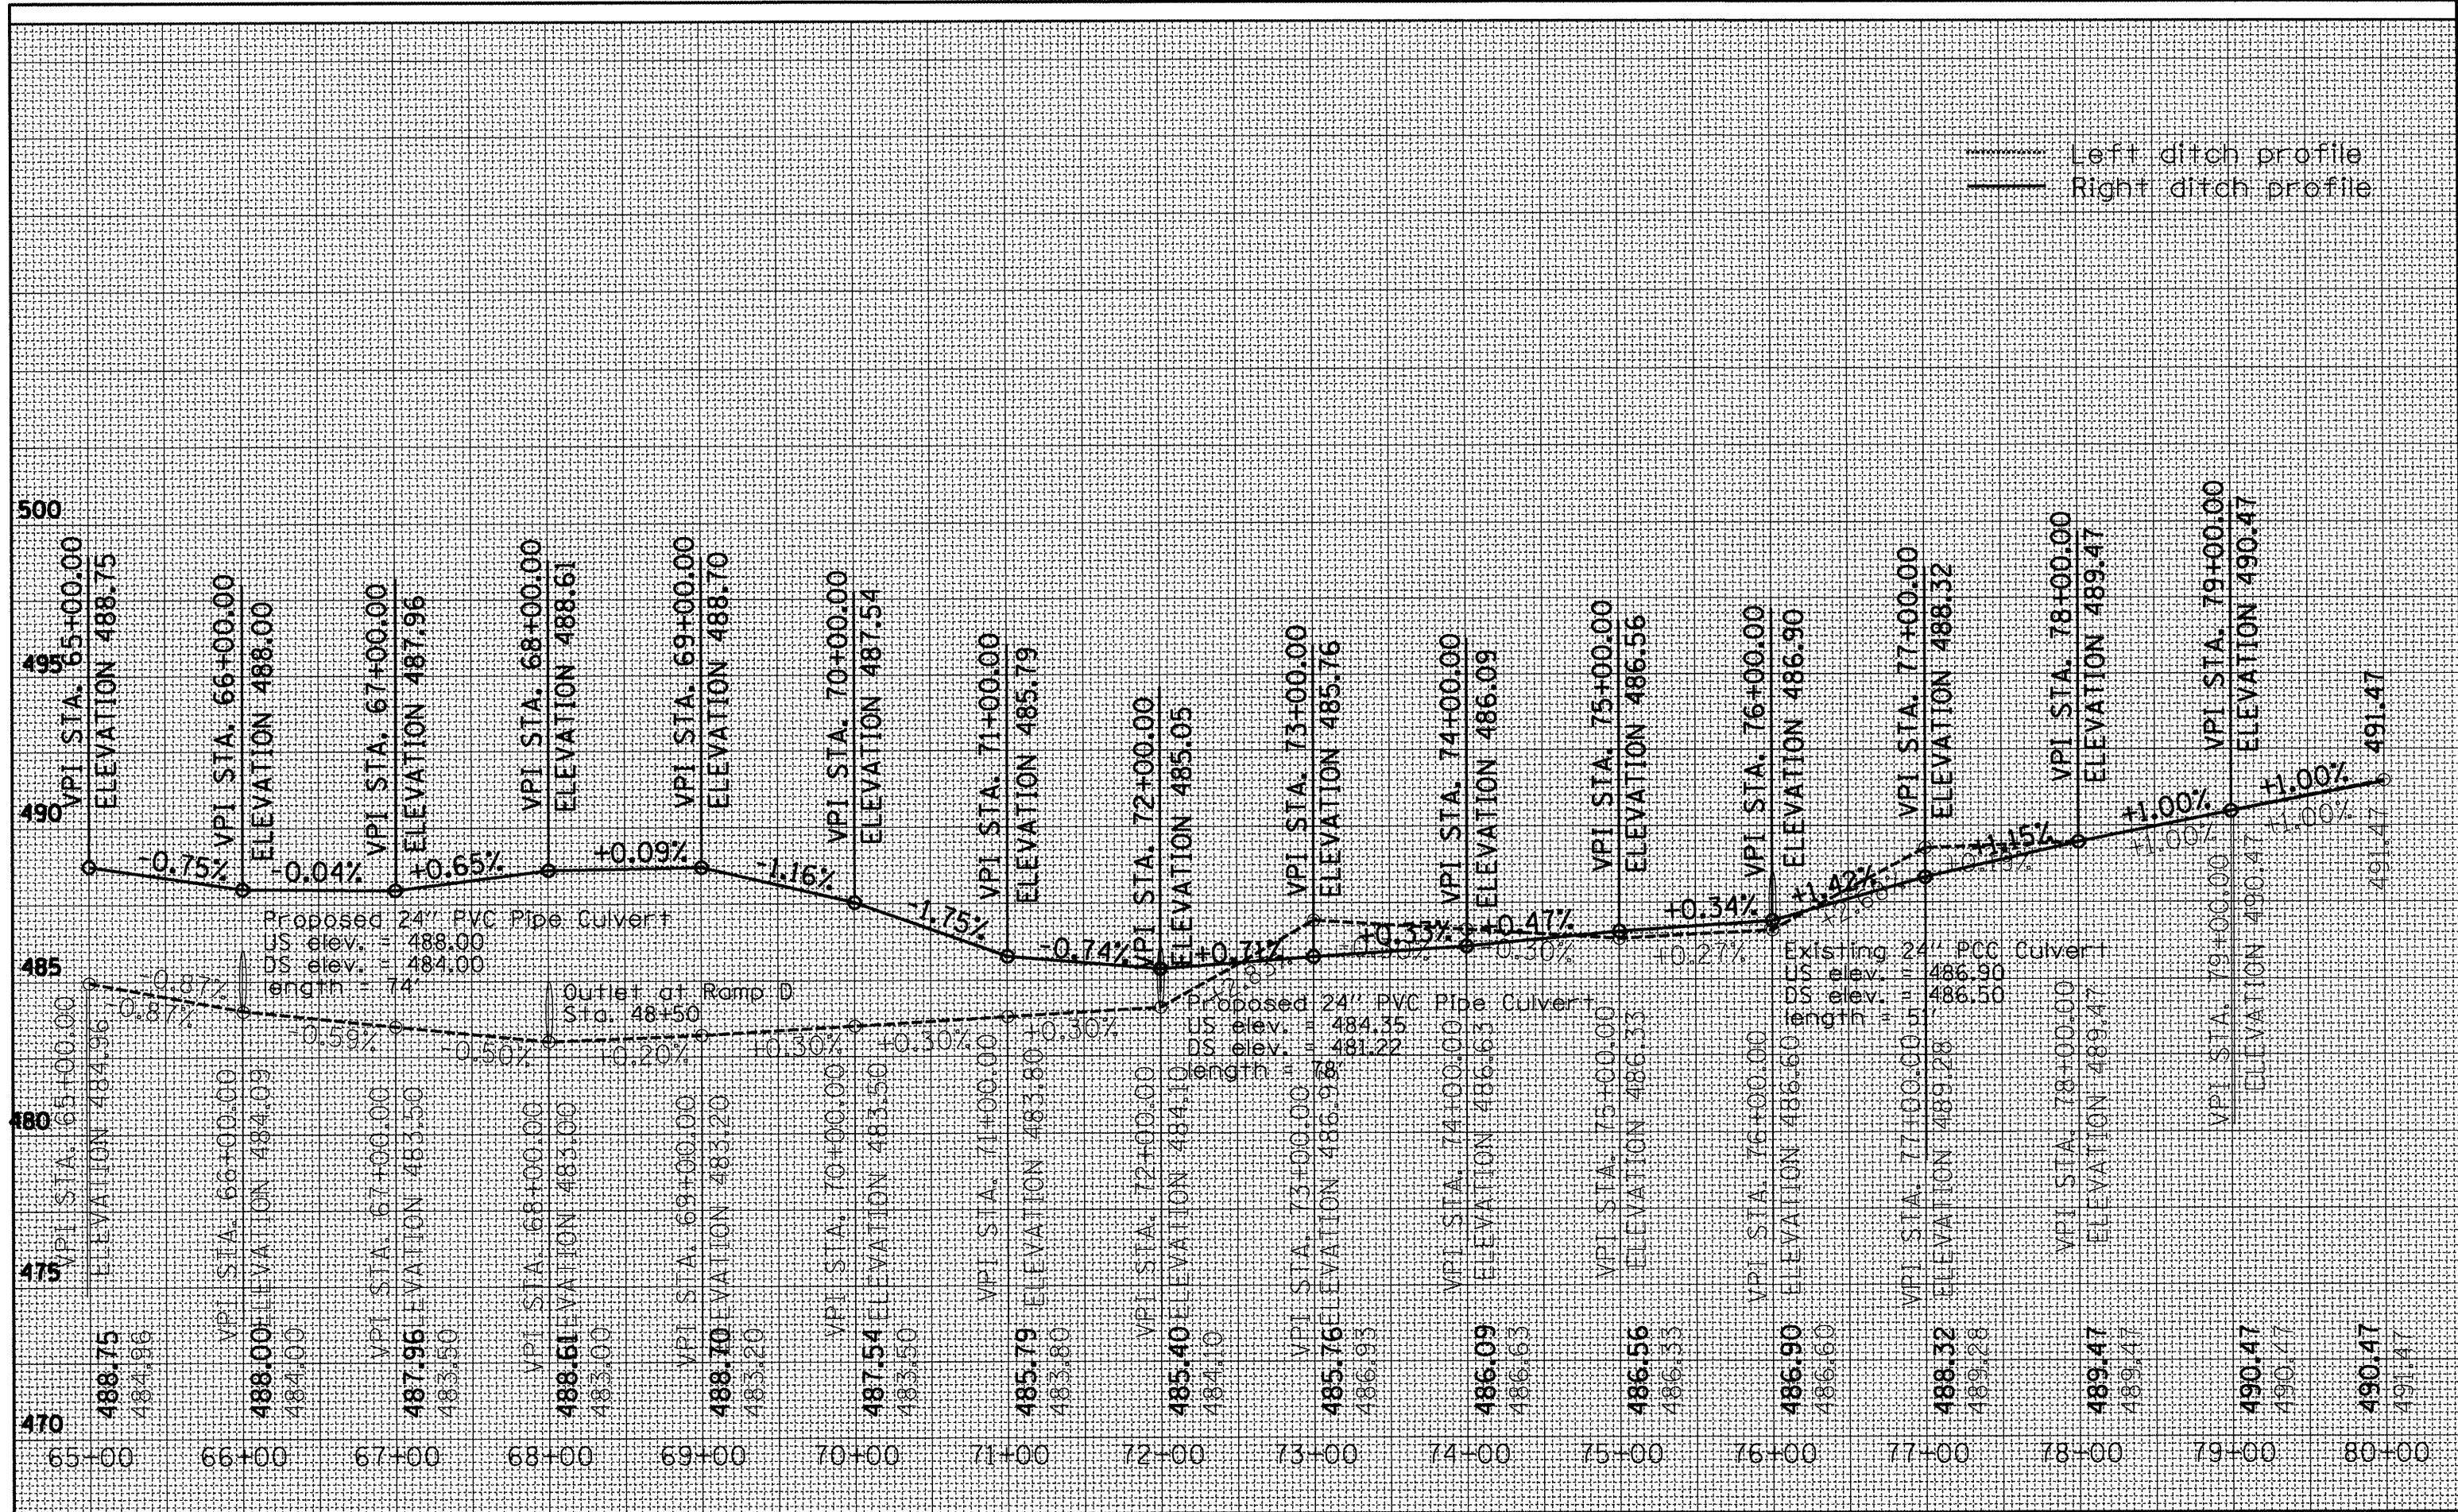

FILE NAME = x:\d468475-new-topo2d.dgn	USER NAME = everael	DESIGNED -	REVISED -	STATE OF ILLINOIS DEPARTMENT OF TRANSPORTATION	DITCH PROFILE FRONTAGE ROAD				F.A.P. RTE. 318	SECTION (72-61R)	COUNTY Peoria	TOTAL SHEETS 117	SHEET NO. 35
	PLOT SCALE = 100.0000' / in.	DRAWN -	REVISED -		SCALE:	SHEET	OF	SHEETS	STA.	TO STA.	CONTRACT NO. 68A30		
	PLOT DATE = 3/14/2012	CHECKED -	REVISED -		ILLINOIS FED. AID PROJECT								
		DATE -	REVISED -										