


DATE	
BY	
SURVEYED	
PLOTTED	
TEMPLATE	
NOTE BOOK	
AREAS CHECKED	
NO.	

DATE	
BY	
SURVEYED	
PLOTTED	
TEMPLATE	
NOTE BOOK	
AREAS CHECKED	
NO.	

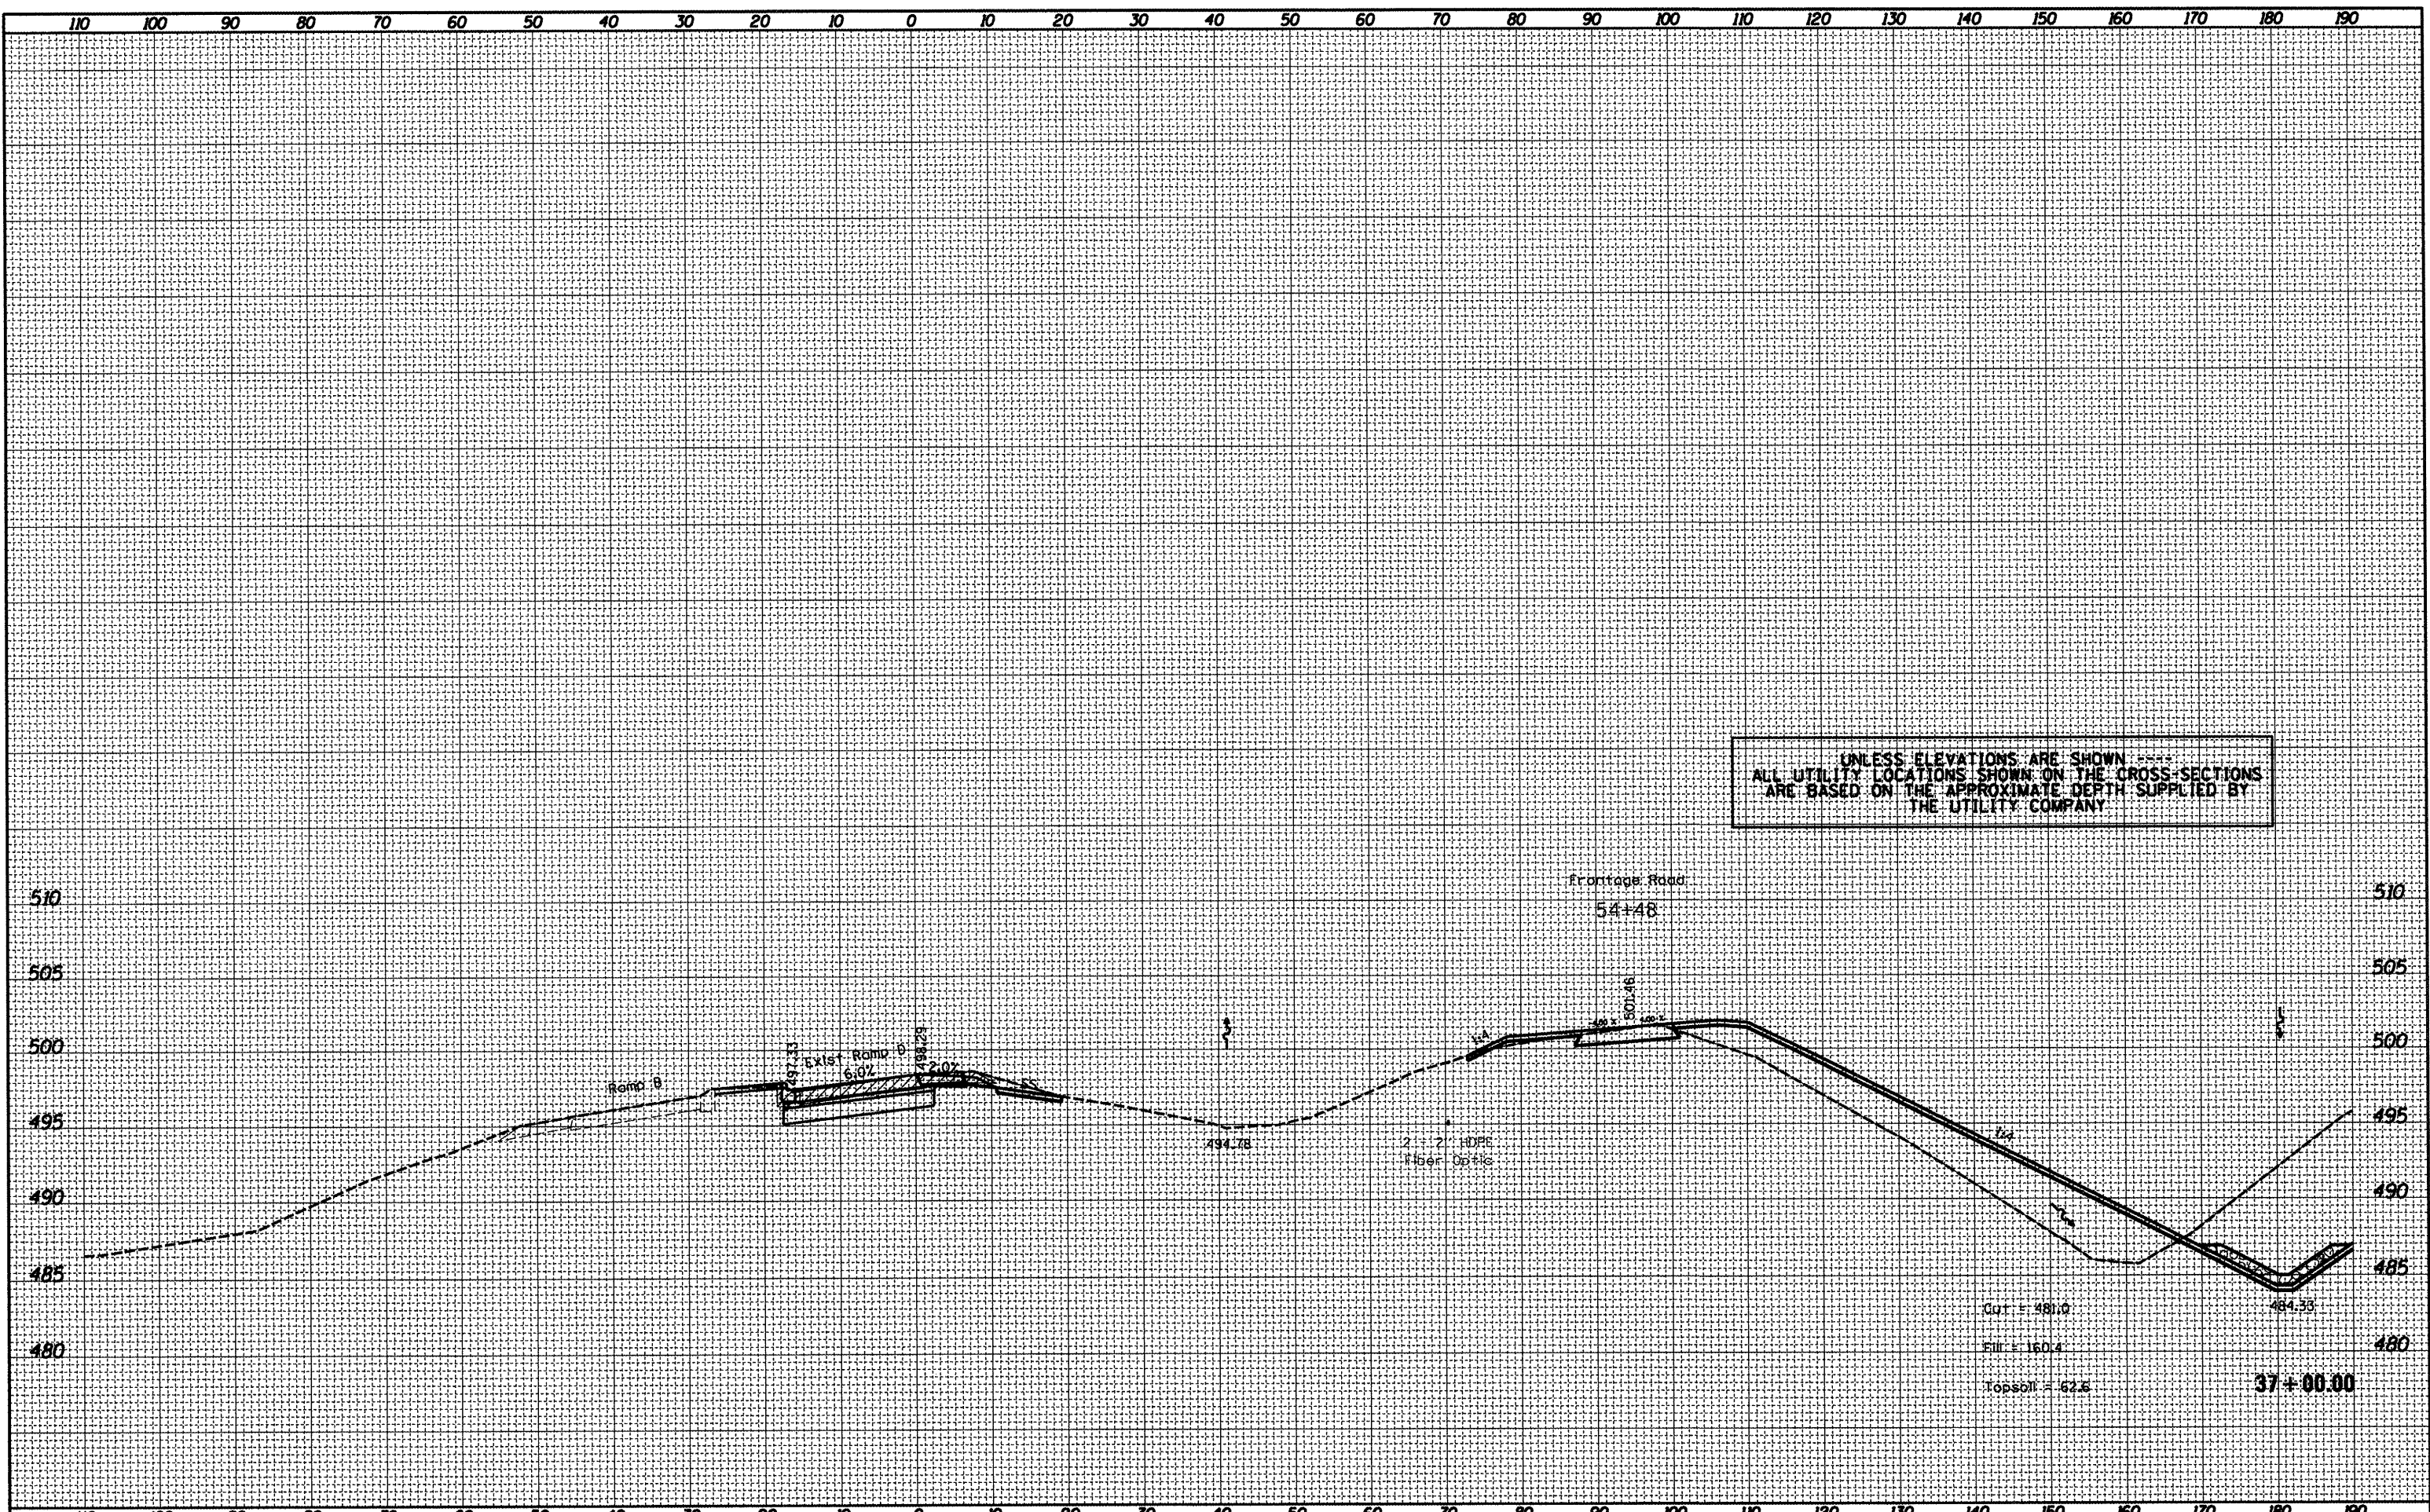

UNLESS ELEVATIONS ARE SHOWN
ALL UTILITY LOCATIONS SHOWN ON THE CROSS-SECTIONS
ARE BASED ON THE APPROXIMATE DEPTH SUPPLIED BY
THE UTILITY COMPANY

FILE NAME = x0468475-new_topo2d.dgn	USER NAME = everal	DESIGNED -	REVISED -	STATE OF ILLINOIS DEPARTMENT OF TRANSPORTATION	PROPOSED CROSS SECTION RAMP D			F.A.P. RTE. 318	SECTION (72-61R)	COUNTY PEORIA	TOTAL SHEETS 117	SHEET NO. 65
	PLOT SCALE = 20.0000' / 1" =	DRAWN -	REVISED -		SCALE:	SHEET	OF	SHEETS	STA. 37+00.00	TO STA. 37+00.00	ILLINOIS FED. AID PROJECT	
	PLOT DATE = 3/15/2012	CHECKED -	REVISED -								CONTRACT NO. 68A30	
		DATE -	REVISED -									