


DATE	
BY	
REVISIONS	
NO.	
DATE	
BY	
REVISIONS	
NO.	
DATE	
BY	
REVISIONS	
NO.	

DATE	
BY	
REVISIONS	
NO.	
DATE	
BY	
REVISIONS	
NO.	
DATE	
BY	
REVISIONS	
NO.	

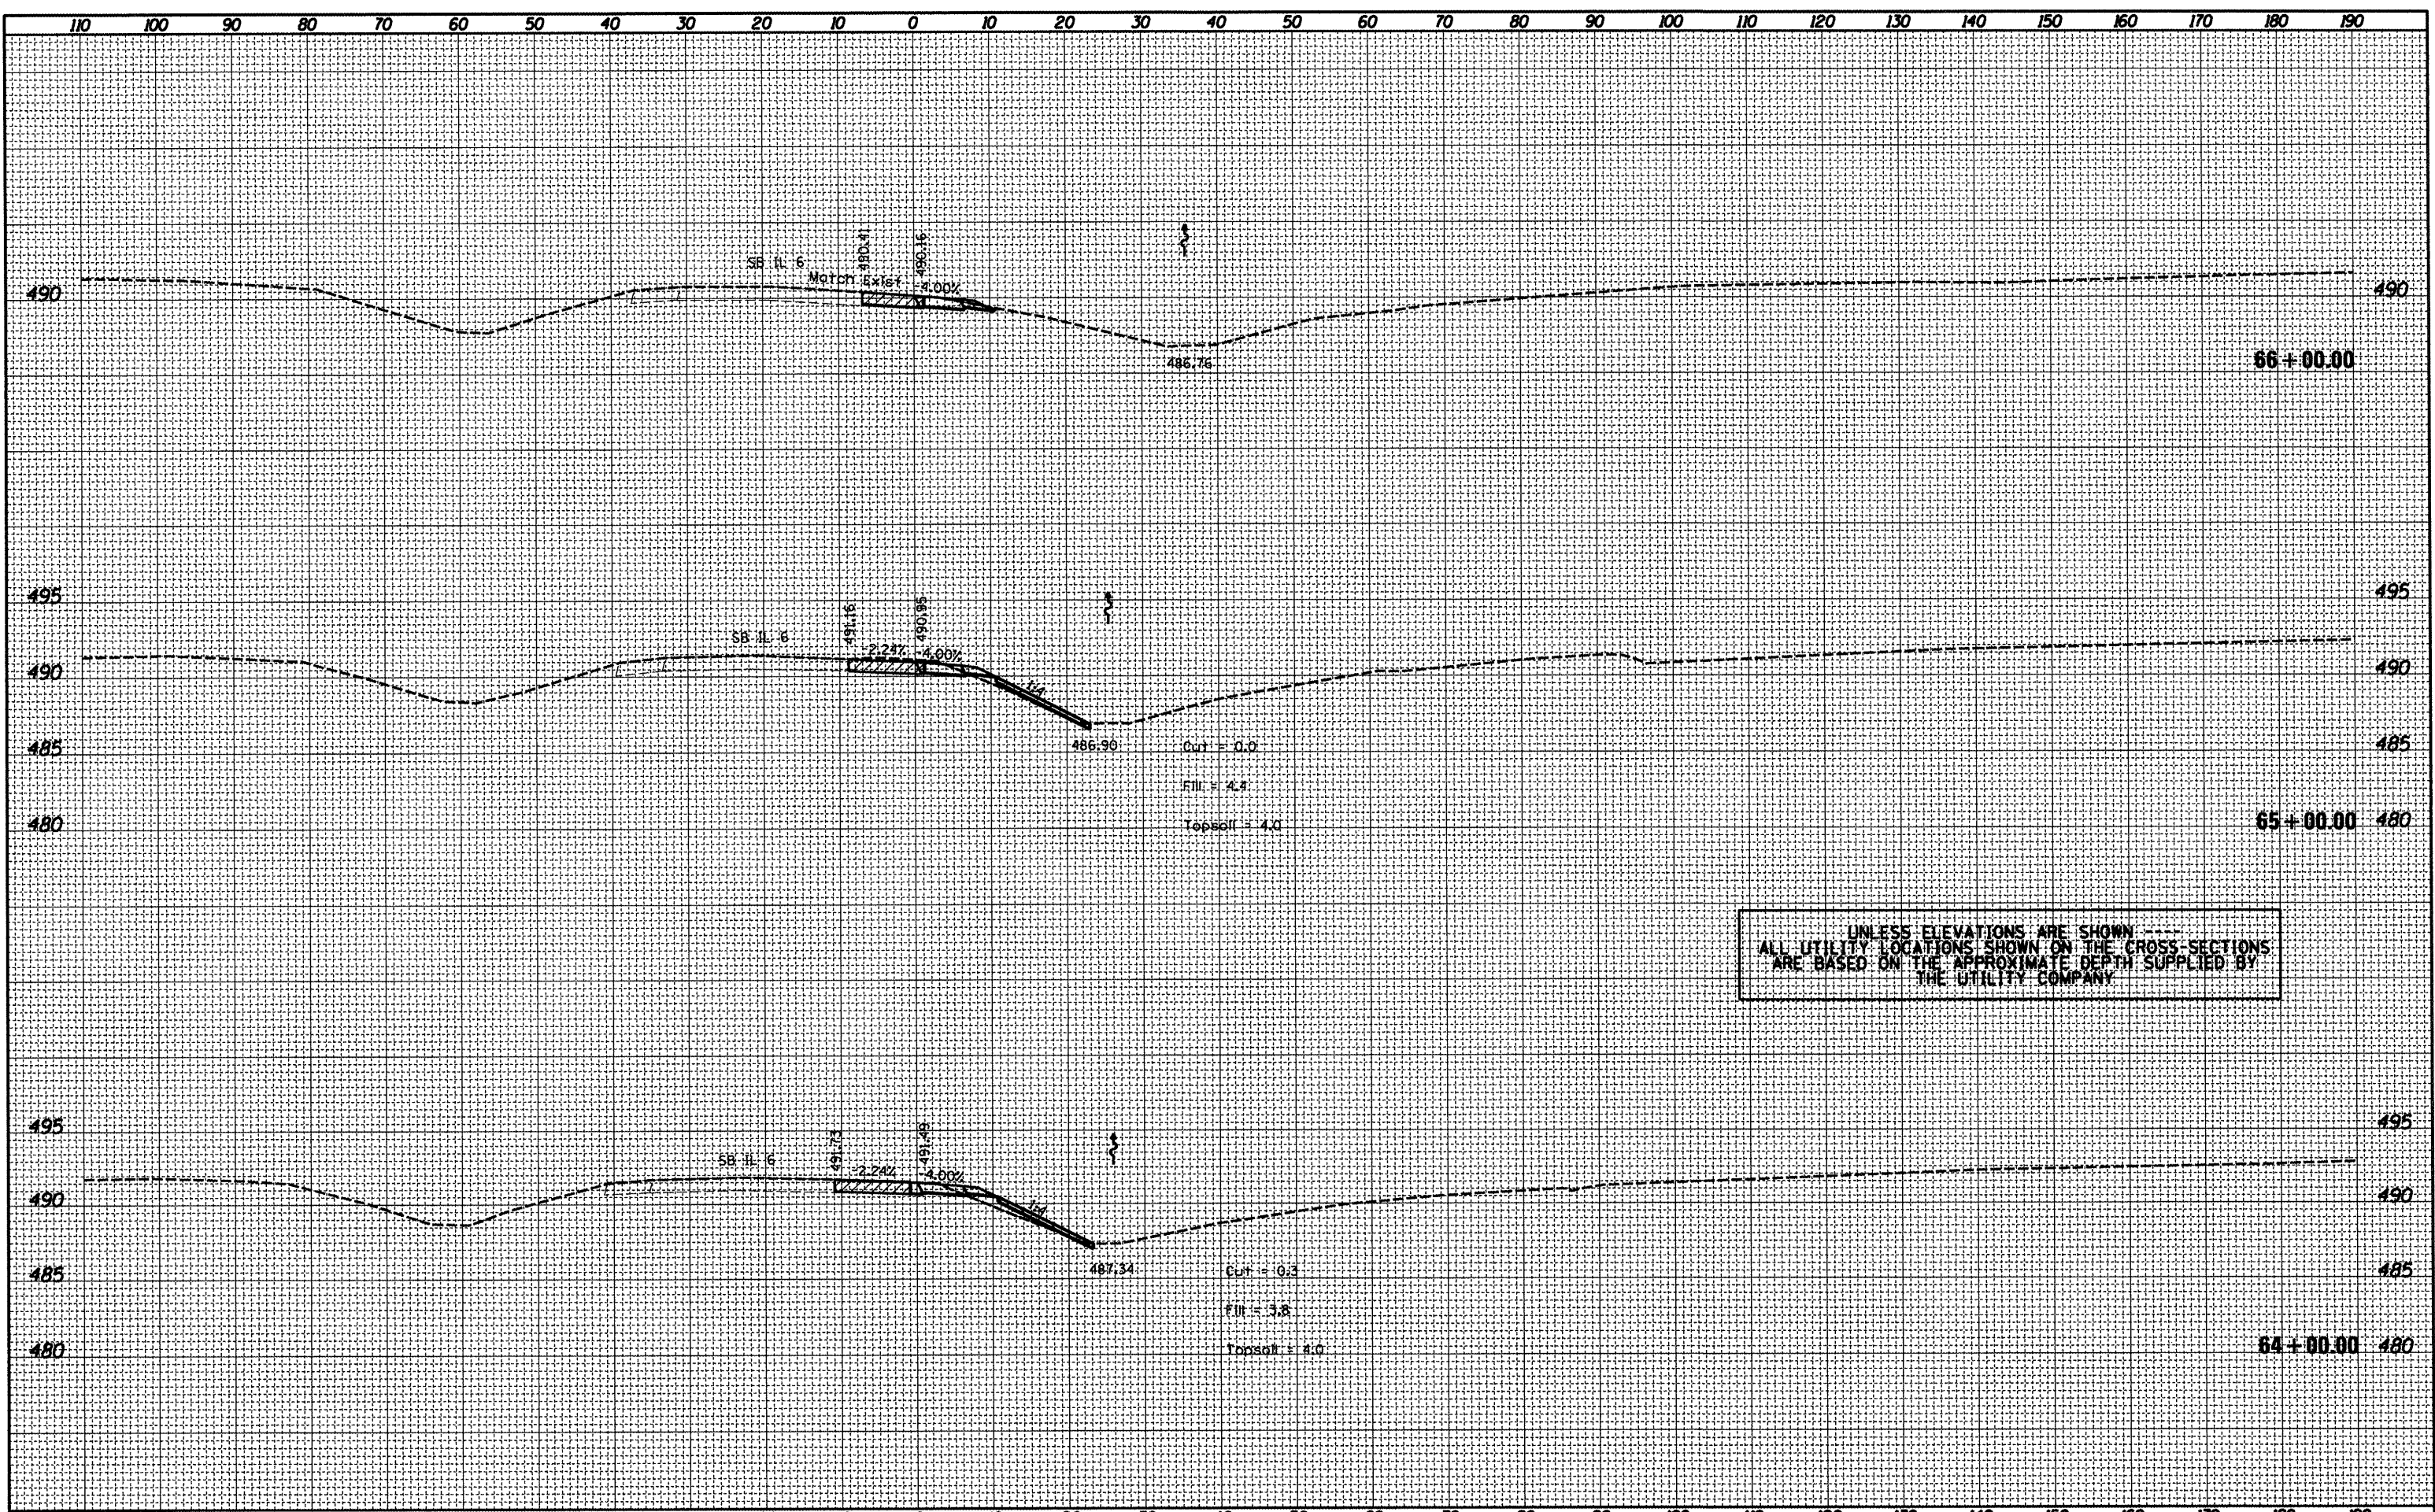

UNLESS ELEVATIONS ARE SHOWN
ALL UTILITY LOCATIONS SHOWN ON THE CROSS SECTIONS
ARE BASED ON THE APPROXIMATE DEPTH SUPPLIED BY
THE UTILITY COMPANY

FILE NAME = x0468475-new-topo2d.dgn	USER NAME = everac1	DESIGNED -	REVISED -	STATE OF ILLINOIS DEPARTMENT OF TRANSPORTATION	PROPOSED CROSS SECTION RAMP D		F.A.P. RTE. 318	SECTION (72-6)R	COUNTY PEORIA	TOTAL SHEETS 117	SHEET NO. 83	
	PLOT SCALE = 20.0000' / 1"	DRAWN -	REVISED -		SCALE:	SHEET OF SHEETS	STA. 64+00.00 TO STA. 66+00.00	CONTRACT NO. 68A30				
	PLOT DATE = 3/15/2012	CHECKED -	REVISED -		[ILLINOIS] FED. AID PROJECT							
		DATE -	REVISED -									