


DATE	
BY	
DESIGNED	
DRAWN	
CHECKED	
REVISIONS	
NO.	

DATE	
BY	
DESIGNED	
DRAWN	
CHECKED	
REVISIONS	
NO.	

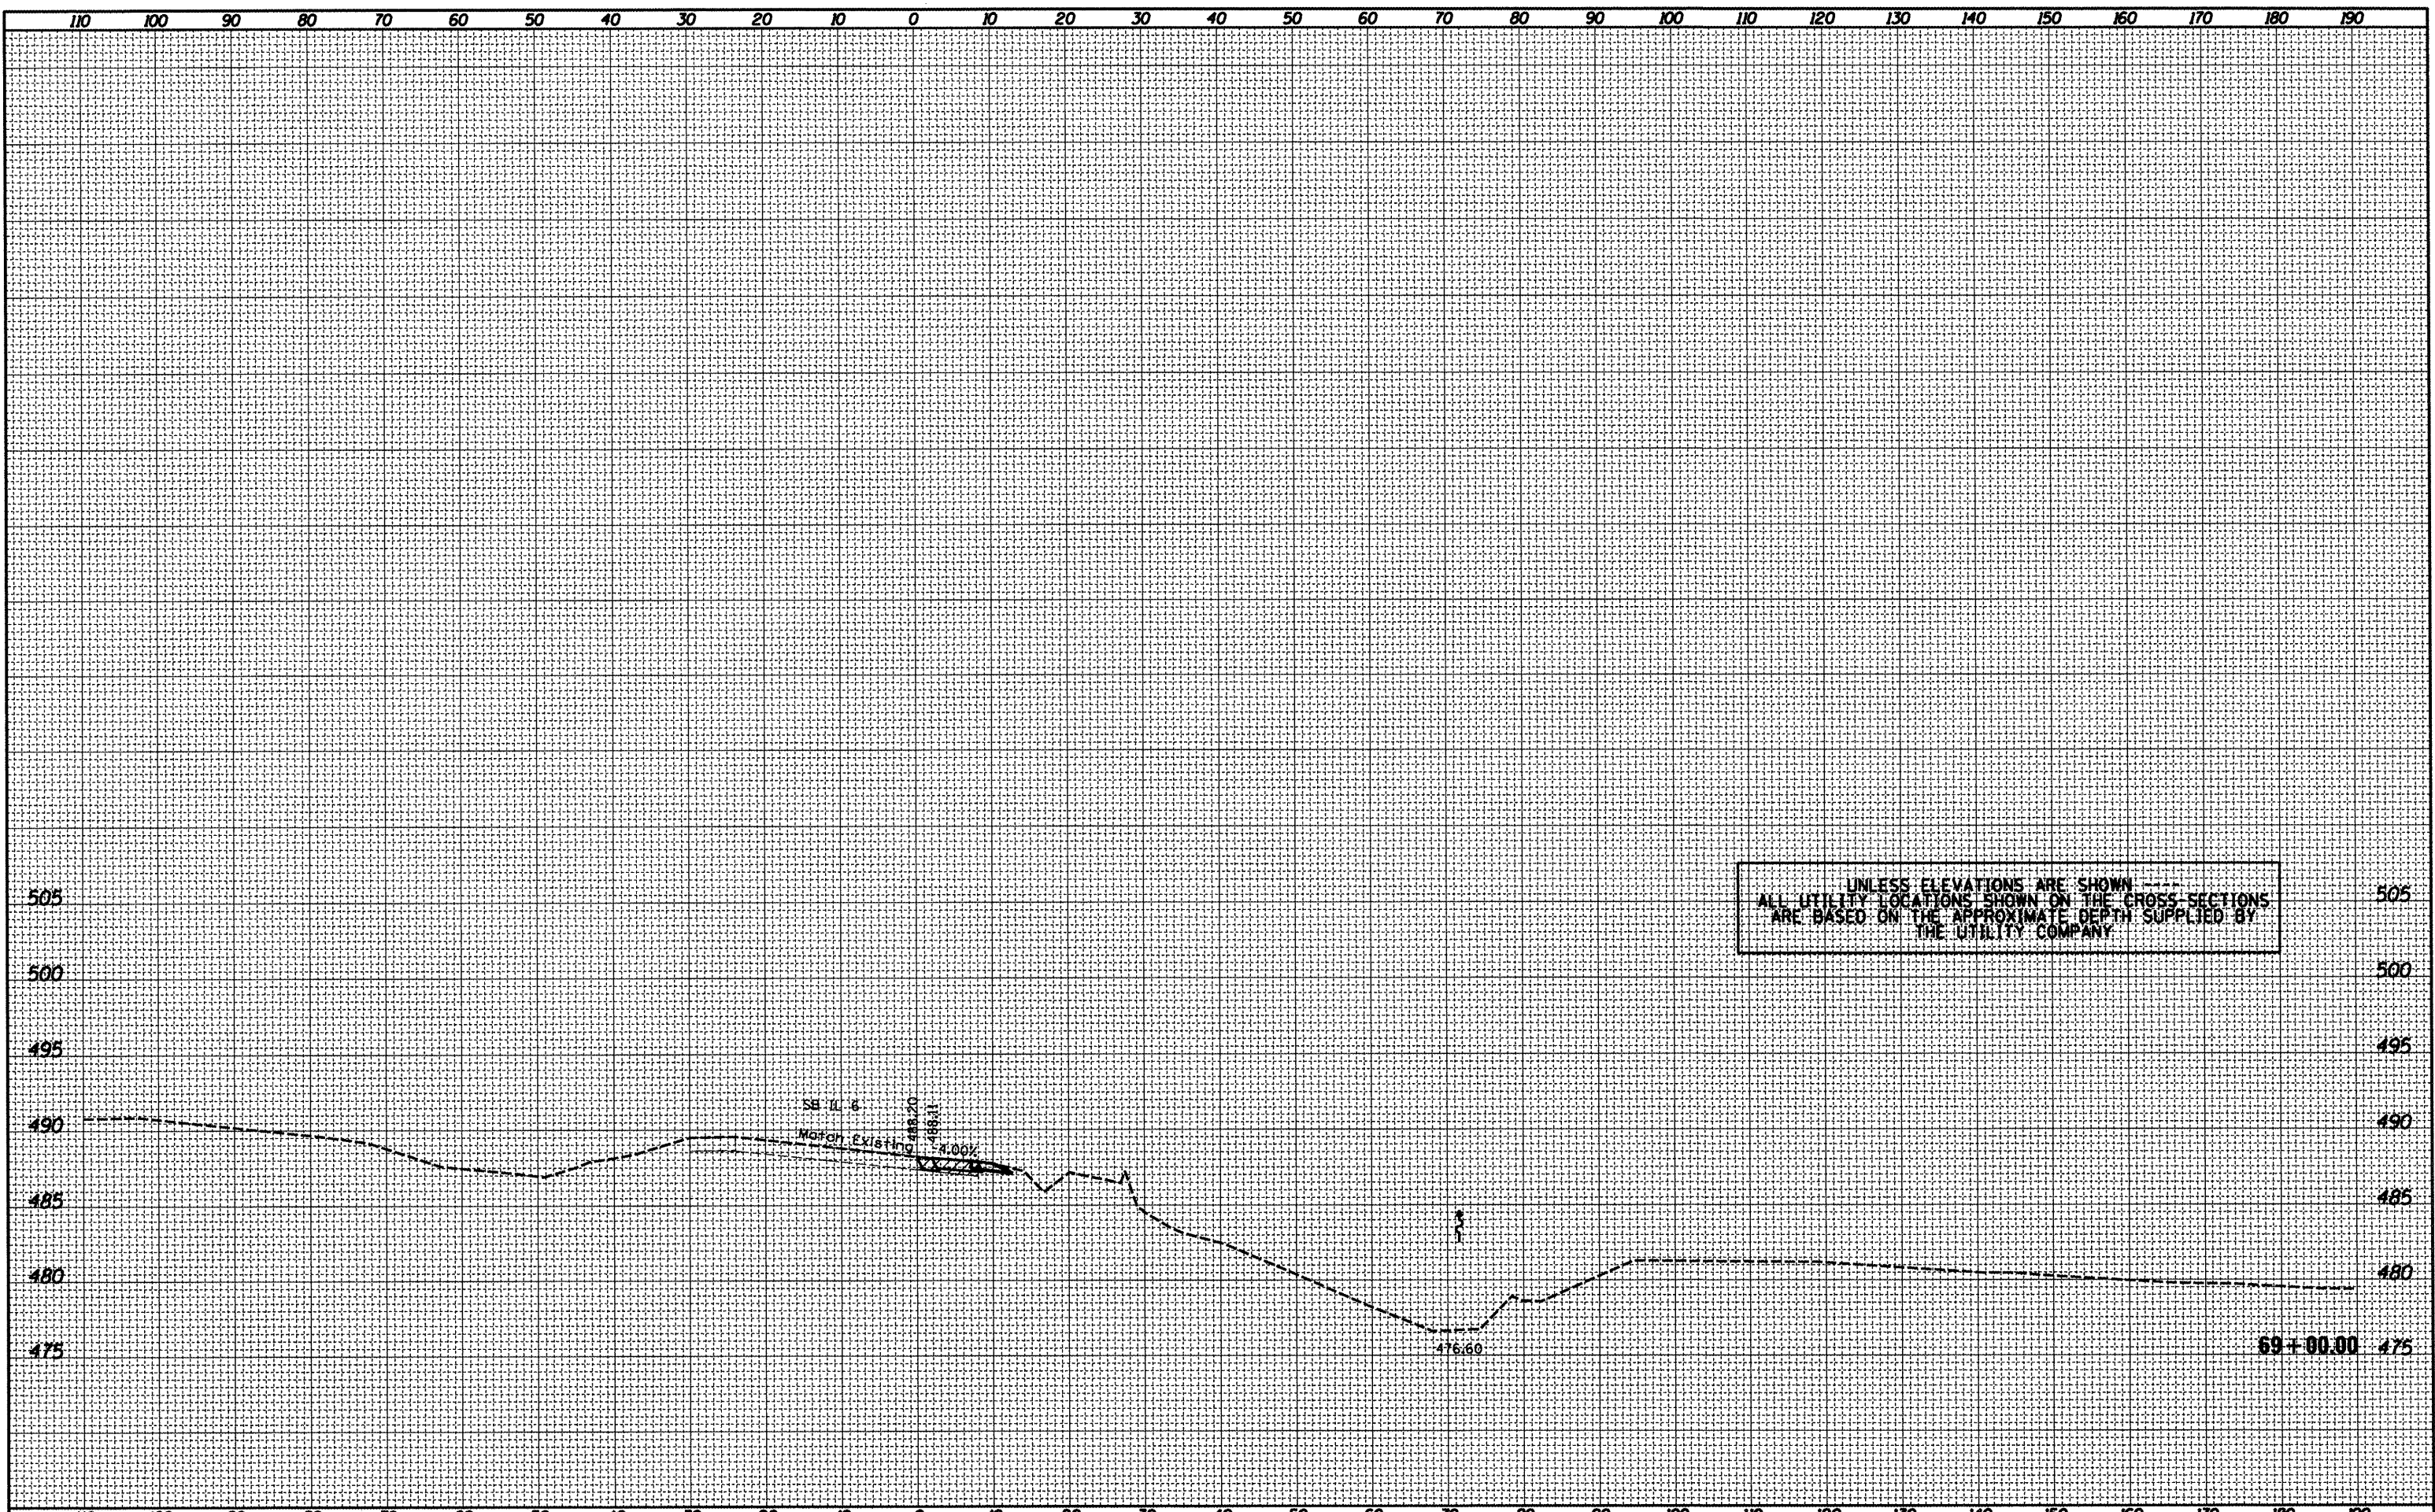

FILE NAME = x0468475-new-topo2d.dgn	USER NAME = everscl	DESIGNED -	REVISED -	STATE OF ILLINOIS DEPARTMENT OF TRANSPORTATION	PROPOSED CROSS SECTIONS RAMP D			F.A.P. RTE. 318	SECTION (72-6)R	COUNTY PEORIA	TOTAL SHEETS 117	SHEET NO. 05
	PLT SCALE = 20.0000' / 1in.	DRAWN -	REVISED -		SCALE:	SHEET	OF	SHEETS	STA. 69+00.00	TO STA. 69+00.00	CONTRACT NO. 68A30 [ILLINOIS] FED. AID PROJECT	
	PLT DATE = 3/15/2012	CHECKED -	REVISED -									
		DATE -	REVISED -									