


UNLESS ELEVATIONS ARE SHOWN
ALL UTILITY LOCATIONS SHOWN ON THE CROSS SECTIONS
ARE BASED ON THE APPROXIMATE DEPTH SUPPLIED BY
THE UTILITY COMPANY

DATE	
BY	
FINAL SURVEY	
REVISED PLOTTED	
TEMPLATE	
NOTE BOOK	
AREAS CHECKED	

DATE	
BY	
ORIGINAL SURVEY	
REVISED PLOTTED	
TEMPLATE	
NOTE BOOK	
AREAS CHECKED	

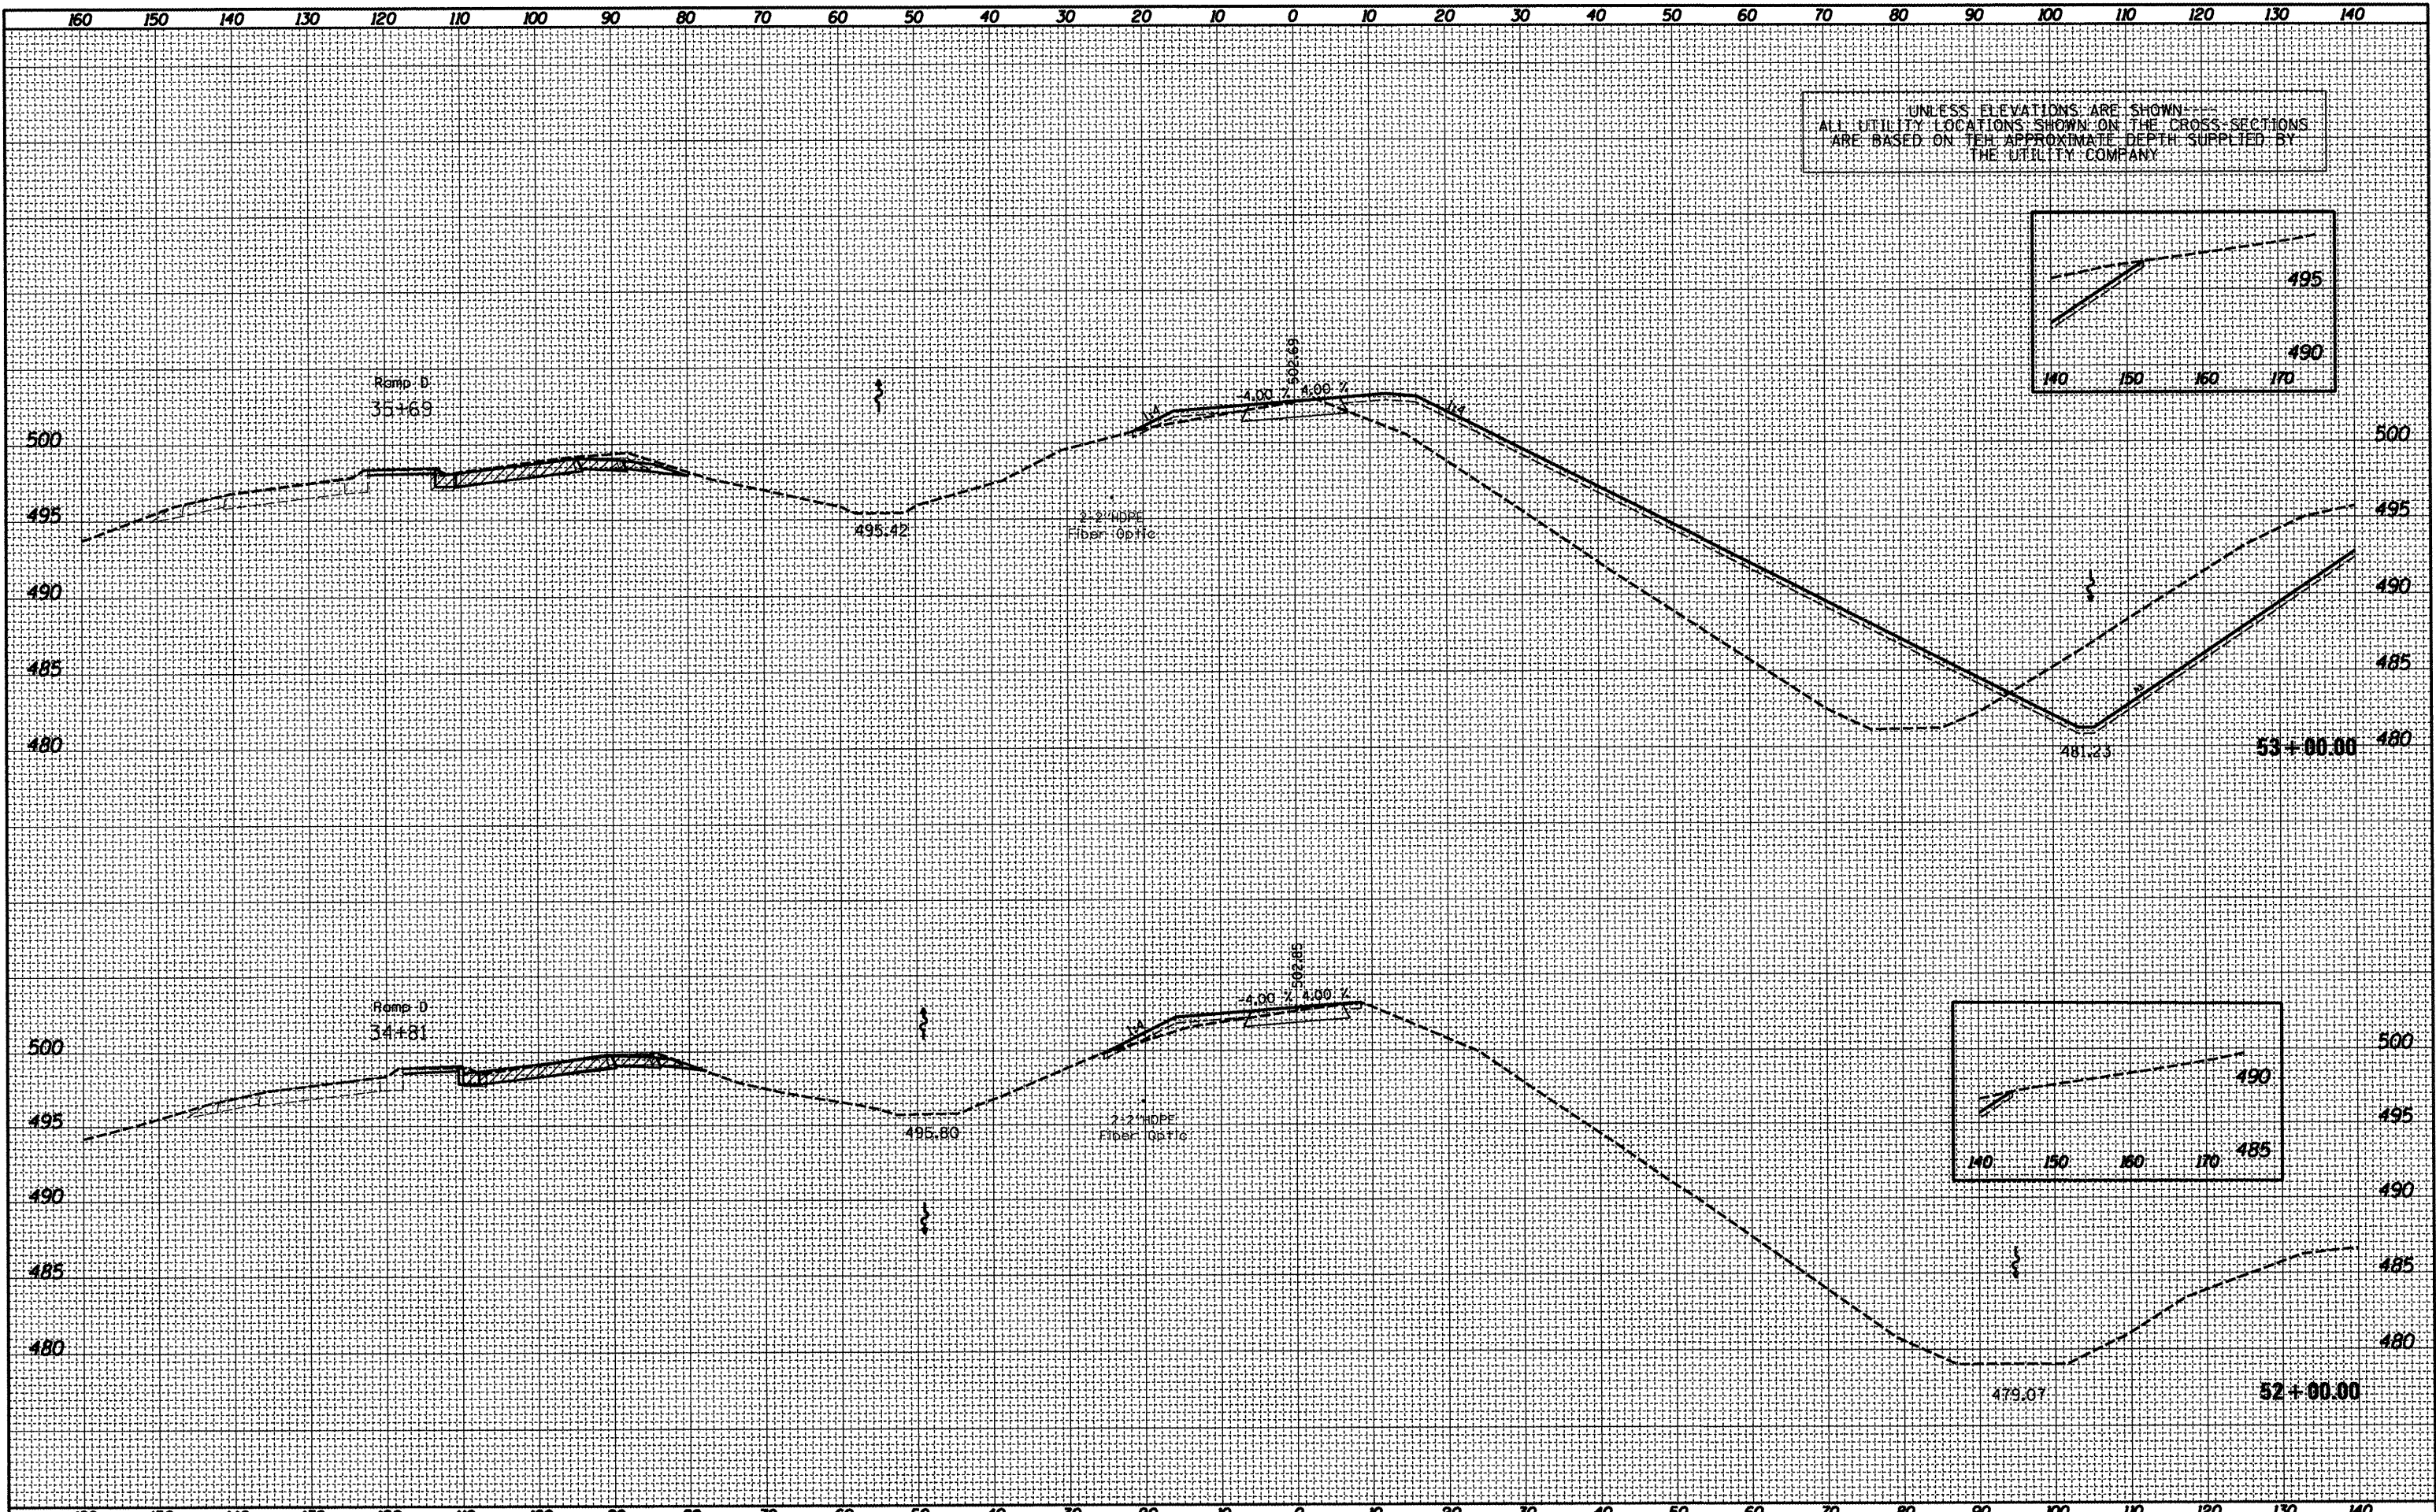

FILE NAME = D468475-topo2d.dgn

USER NAME = everac1
 PLOT SCALE = 20.0000' / 1" =
 PLOT DATE = 3/15/2012

DESIGNED -	REVISED -
DRAWN -	REVISED -
CHECKED -	REVISED -
DATE -	REVISED -

**STATE OF ILLINOIS
DEPARTMENT OF TRANSPORTATION**

PROPOSED CROSS SECTIONS
FRONTAGE ROAD
 SCALE: SHEET OF SHEETS STA. 52+00.00 TO STA. 53+00.00

F. (RTE.)	SECTION	COUNTY	TOTAL SHEETS	SHEET NO.
318	(72-6)R	PEORIA	117	87
CONTRACT NO. 68A30				
[ILLINOIS] FED. AID PROJECT				