


DATE	
BY	
FINAL SURVEY	SURVEYED
NOTE BOOK	PLOTTED
NO.	TEMPLATE
	AREAS
	CHECKED

DATE	
BY	
ORIGINAL SURVEY	SURVEYED
NOTE BOOK	PLOTTED
NO.	TEMPLATE
	AREAS
	CHECKED

UNLESS ELEVATIONS ARE SHOWN
ALL UTILITY LOCATIONS SHOWN ON THE CROSS SECTIONS
ARE BASED ON THE APPROXIMATE DEPTH SUPPLIED BY
THE UTILITY COMPANY

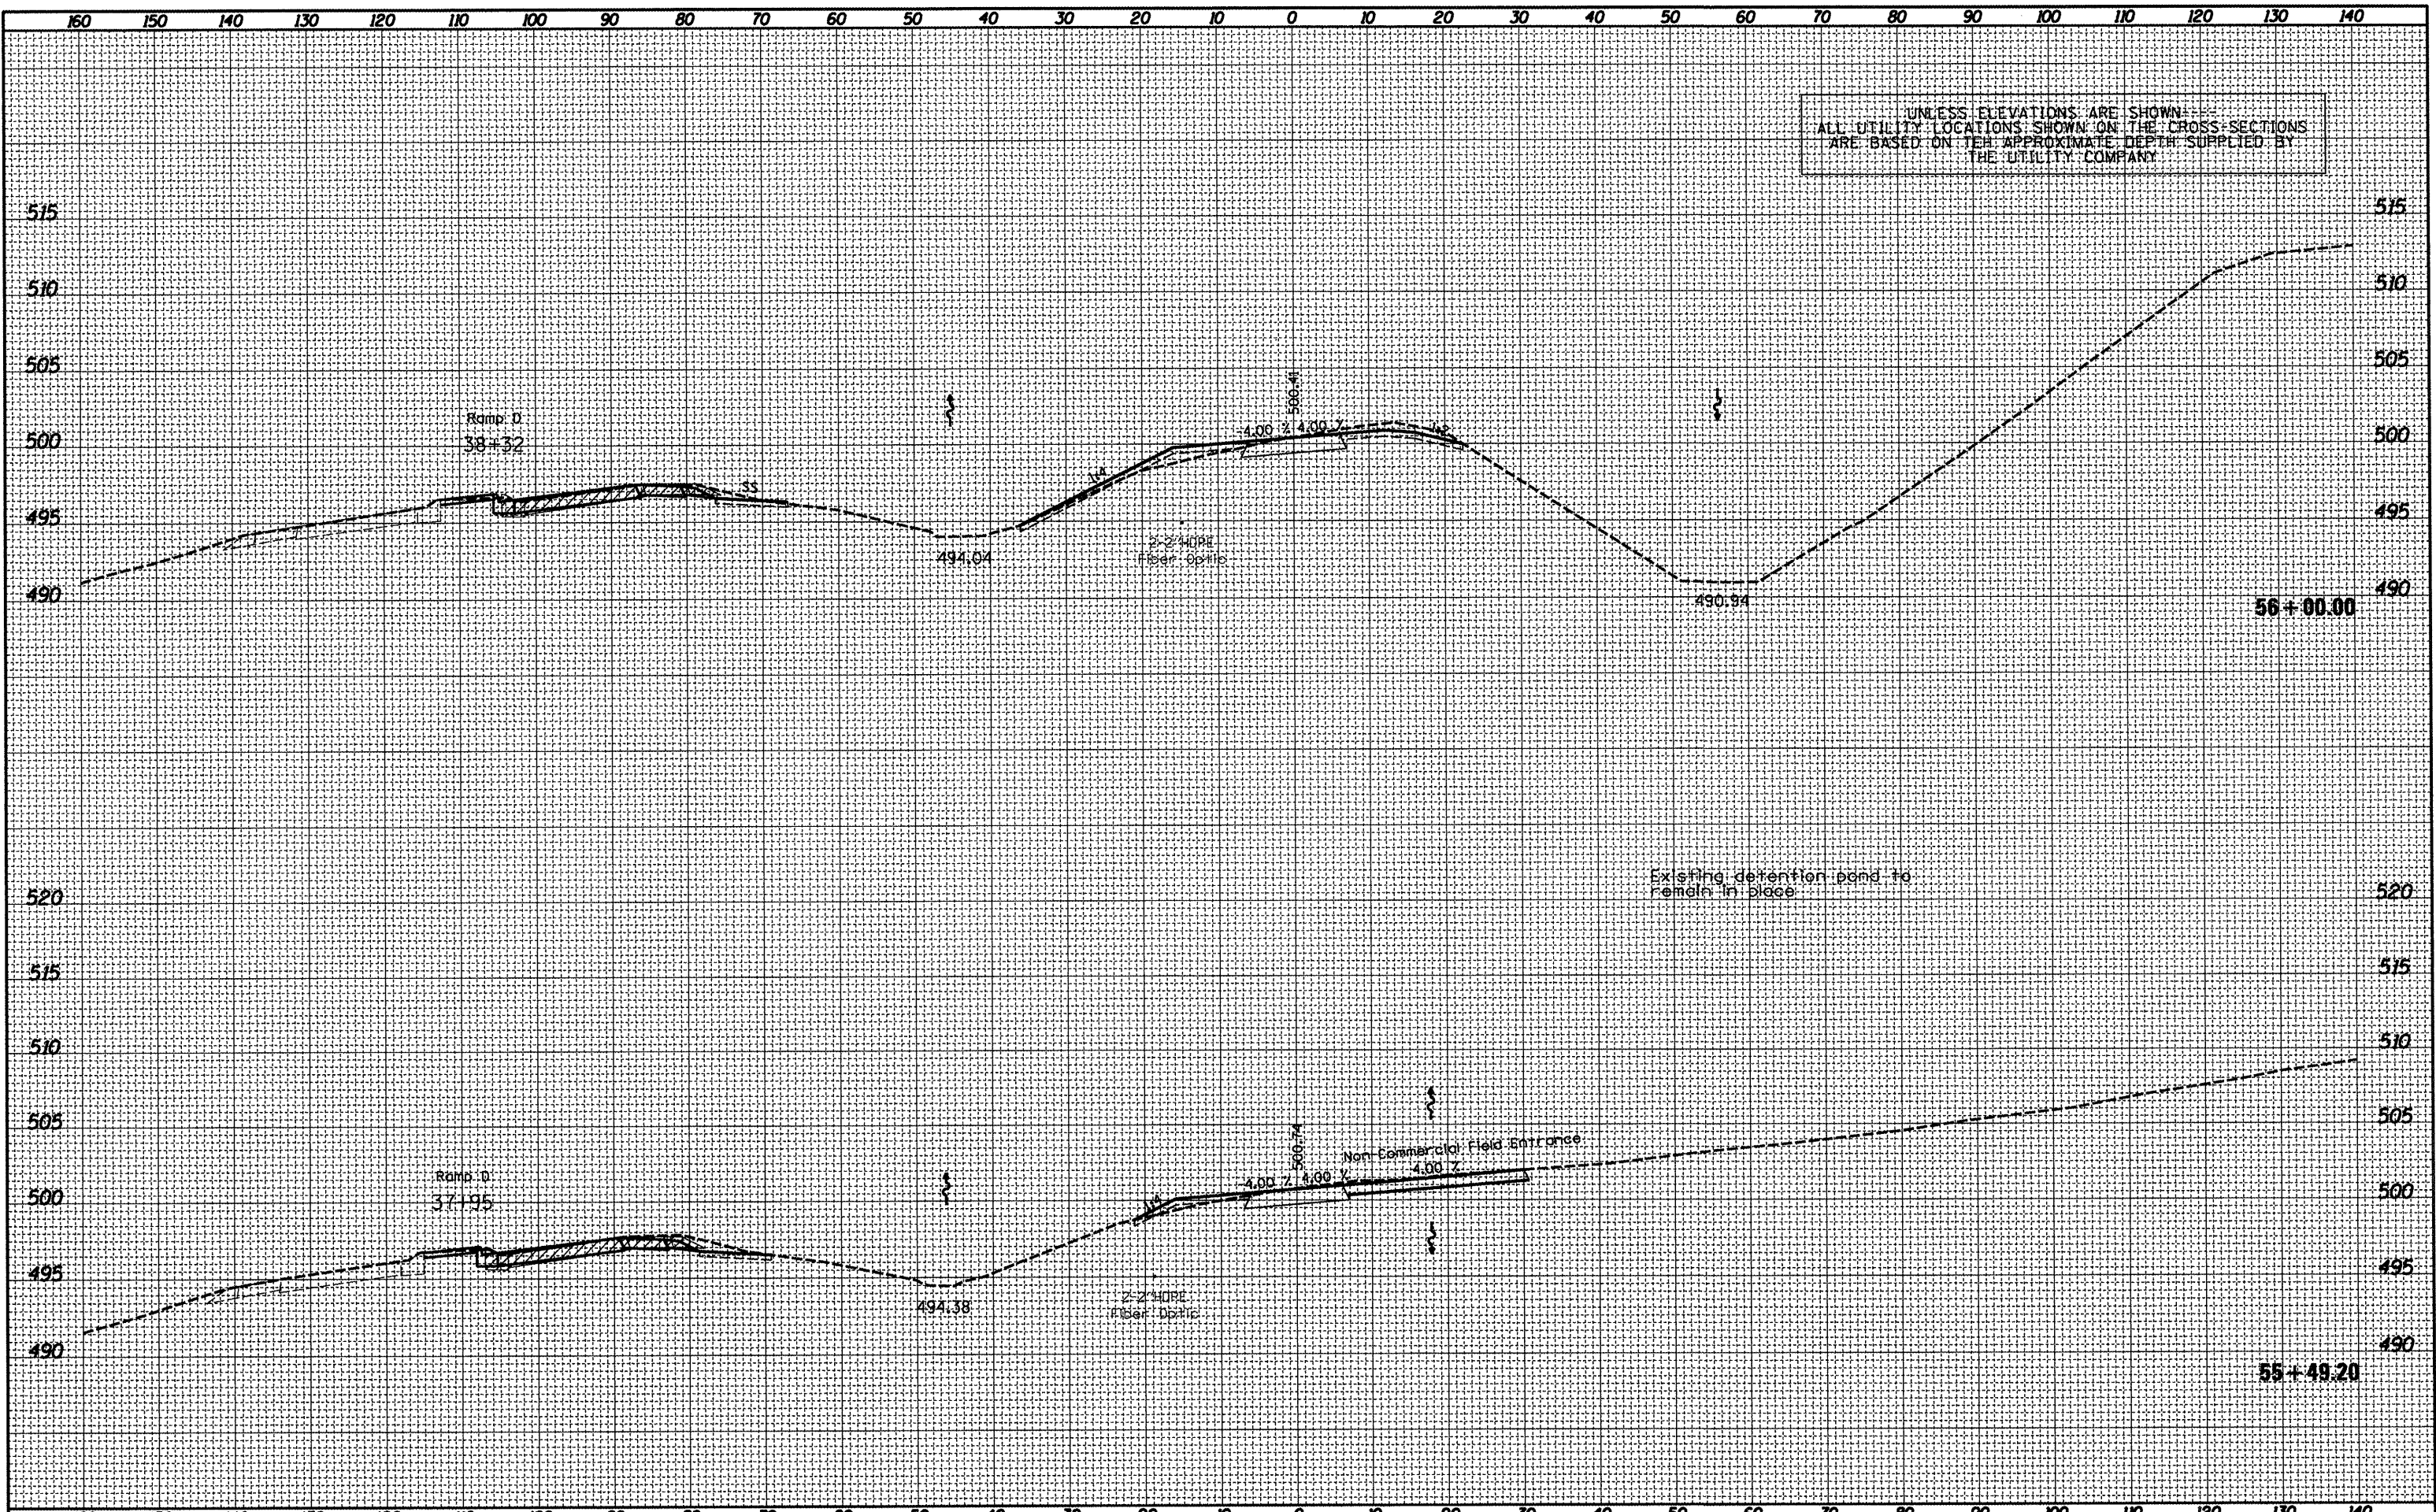

FILE NAME = D468475-topo2d.dgn

USER NAME = eversci
 PLOT SCALE = 20,0000' / 1"
 PLOT DATE = 3/15/2012

DESIGNED -	REVISED -
DRAWN -	REVISED -
CHECKED -	REVISED -
DATE -	REVISED -

**STATE OF ILLINOIS
DEPARTMENT OF TRANSPORTATION**

PROPOSED CROSS SECTIONS
FRONTAGE ROAD
 SCALE: SHEET OF SHEETS STA. 55+49.20 TO STA. 56+00.00

F. AERL. RTE. 318	SECTION (72-6R)	COUNTY PEORIA	TOTAL SHEETS 117	SHEET NO. 89
CONTRACT NO. 68A30			ILLINOIS FED. AID PROJECT	