


UNLESS ELEVATIONS ARE SHOWN
ALL UTILITY LOCATIONS SHOWN ON THE CROSS SECTIONS
ARE BASED ON THE APPROXIMATE DEPTH SUPPLIED BY
THE UTILITY COMPANY

DATE	
BY	
SURVEYED	
PLOTTED	
TEMPLATE	
AREAS	
CHECKED	
FINAL SURVEY	
NOTE BOOK	
NO.	

DATE	
BY	
SURVEYED	
PLOTTED	
TEMPLATE	
AREAS	
CHECKED	
ORIGINAL SURVEY	
NOTE BOOK	
NO.	

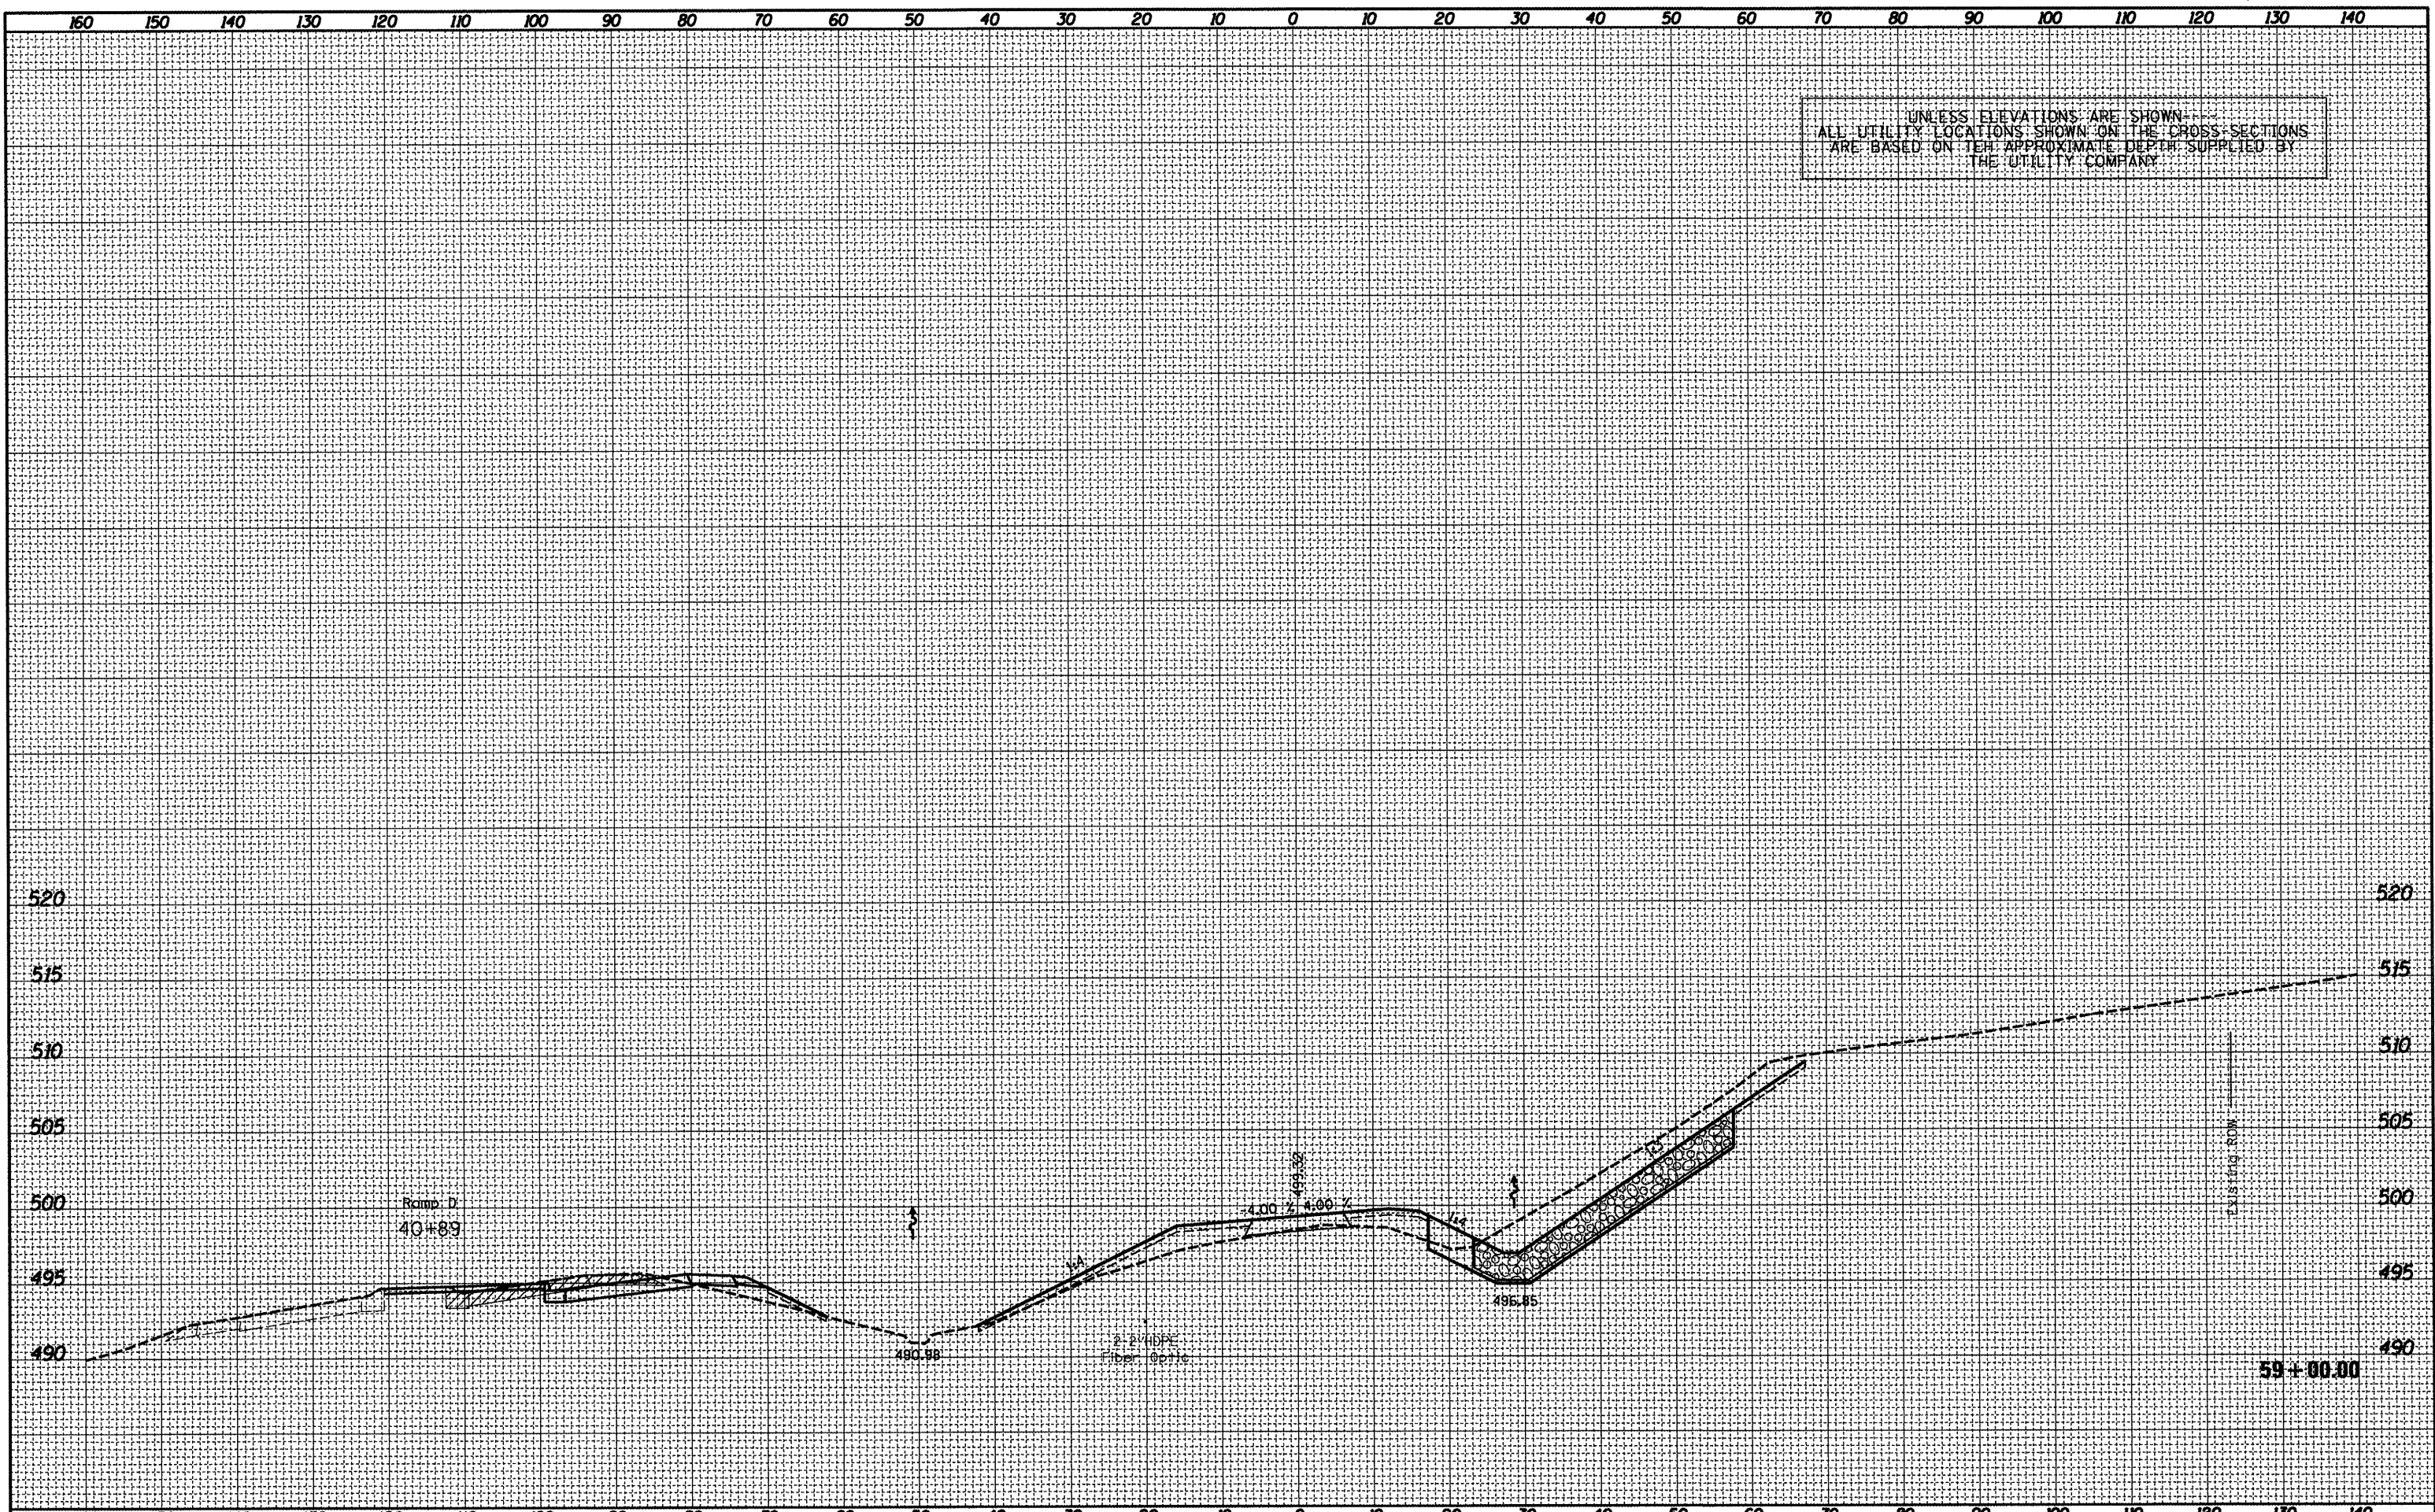

FILE NAME = D488475-topo2d.dgn	USER NAME = aversal	DESIGNED - DRAWN - CHECKED - DATE -	REVISED - REVISED - REVISED - REVISED -	STATE OF ILLINOIS DEPARTMENT OF TRANSPORTATION		PROPOSED CROSS SECTIONS FRONTAGE ROAD			SCALE: SHEET OF SHEETS	STA. 59+00.00 TO STA. 59+00.00	SECTION (72-6)R	COUNTY PEORIA	TOTAL SHEETS 117	SHEET NO. 97	CONTRACT NO. 68A30
-----------------------------------	------------------------	--	--	---	--	--	--	--	---------------------------	--------------------------------	--------------------	------------------	---------------------	-----------------	--------------------

ILLINOIS FED. AID PROJECT