


UNLESS ELEVATIONS ARE SHOWN
ALL UTILITY LOCATIONS SHOWN ON THE CROSS SECTIONS
ARE BASED ON THE APPROXIMATE DEPTH SUPPLIED BY
THE UTILITY COMPANY

DATE	
BY	
FINAL SURVEY	
SURVEYED	
PLOTTED	
TEMPLATE	
NOTE BOOK	
AREAS	
AREAS CHECKED	
NO.	

DATE	
BY	
ORIGINAL SURVEY	
SURVEYED	
PLOTTED	
TEMPLATE	
NOTE BOOK	
AREAS	
AREAS CHECKED	
NO.	

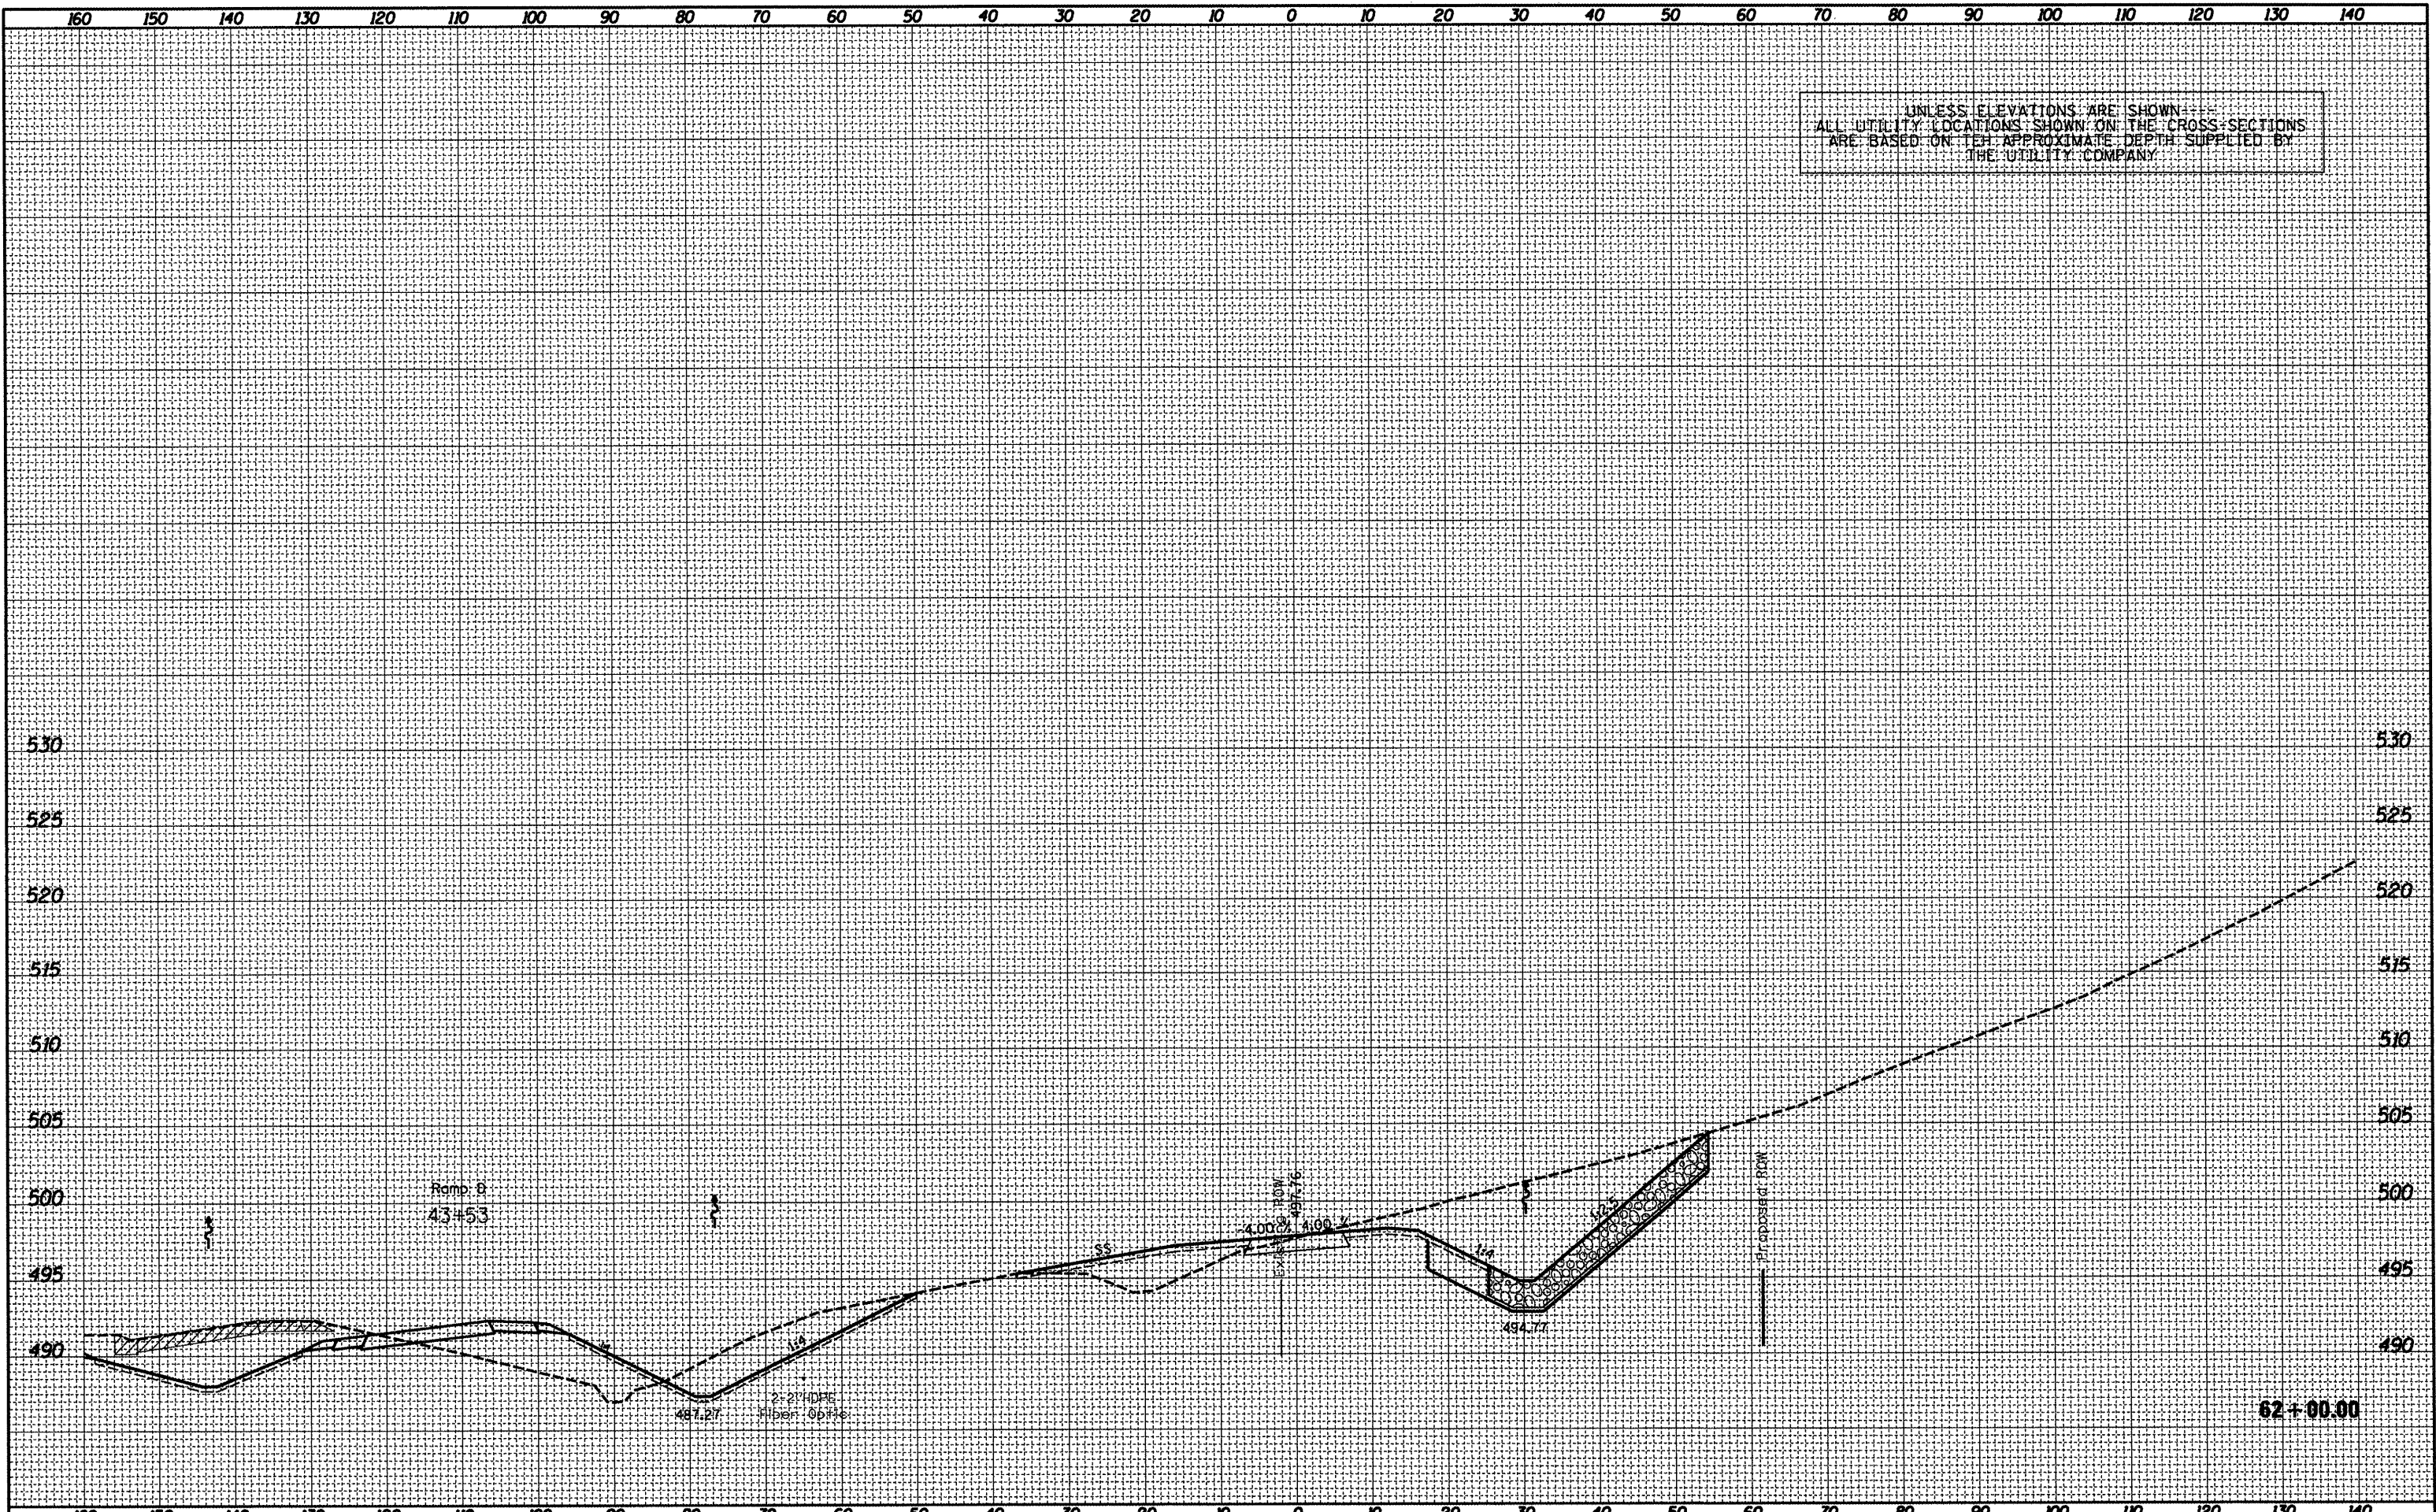

FILE NAME = D468475-topo2d.dgn

USER NAME = everacl
 PLOT SCALE = 20.0000' / 1" =
 PLOT DATE = 3/15/2012

DESIGNED -
 DRAWN -
 CHECKED -
 DATE -

REVISED -
 REVISED -
 REVISED -
 REVISED -

**STATE OF ILLINOIS
 DEPARTMENT OF TRANSPORTATION**

PROPOSED CROSS SECTIONS
 FRONTAGE ROAD
 SCALE: SHEET OF SHEETS STA. 62+00.00 TO STA. 62+00.00

F. HWY RTE.	SECTION	COUNTY	TOTAL SHEETS	SHEET NO.
318	(72-6)R	PEORIA	117	94
CONTRACT NO. 68A30				
ILLINOIS FED. AID PROJECT				