


DATE	
BY	
FINAL SURVEY	
SURVEY	
NOTE BOOK	
NO.	
PLOTTED	
TEMPLATE	
AREAS	
CHECKED	

DATE	
BY	
ORIGINAL SURVEY	
SURVEY	
NOTE BOOK	
NO.	
PLOTTED	
TEMPLATE	
AREAS	
CHECKED	

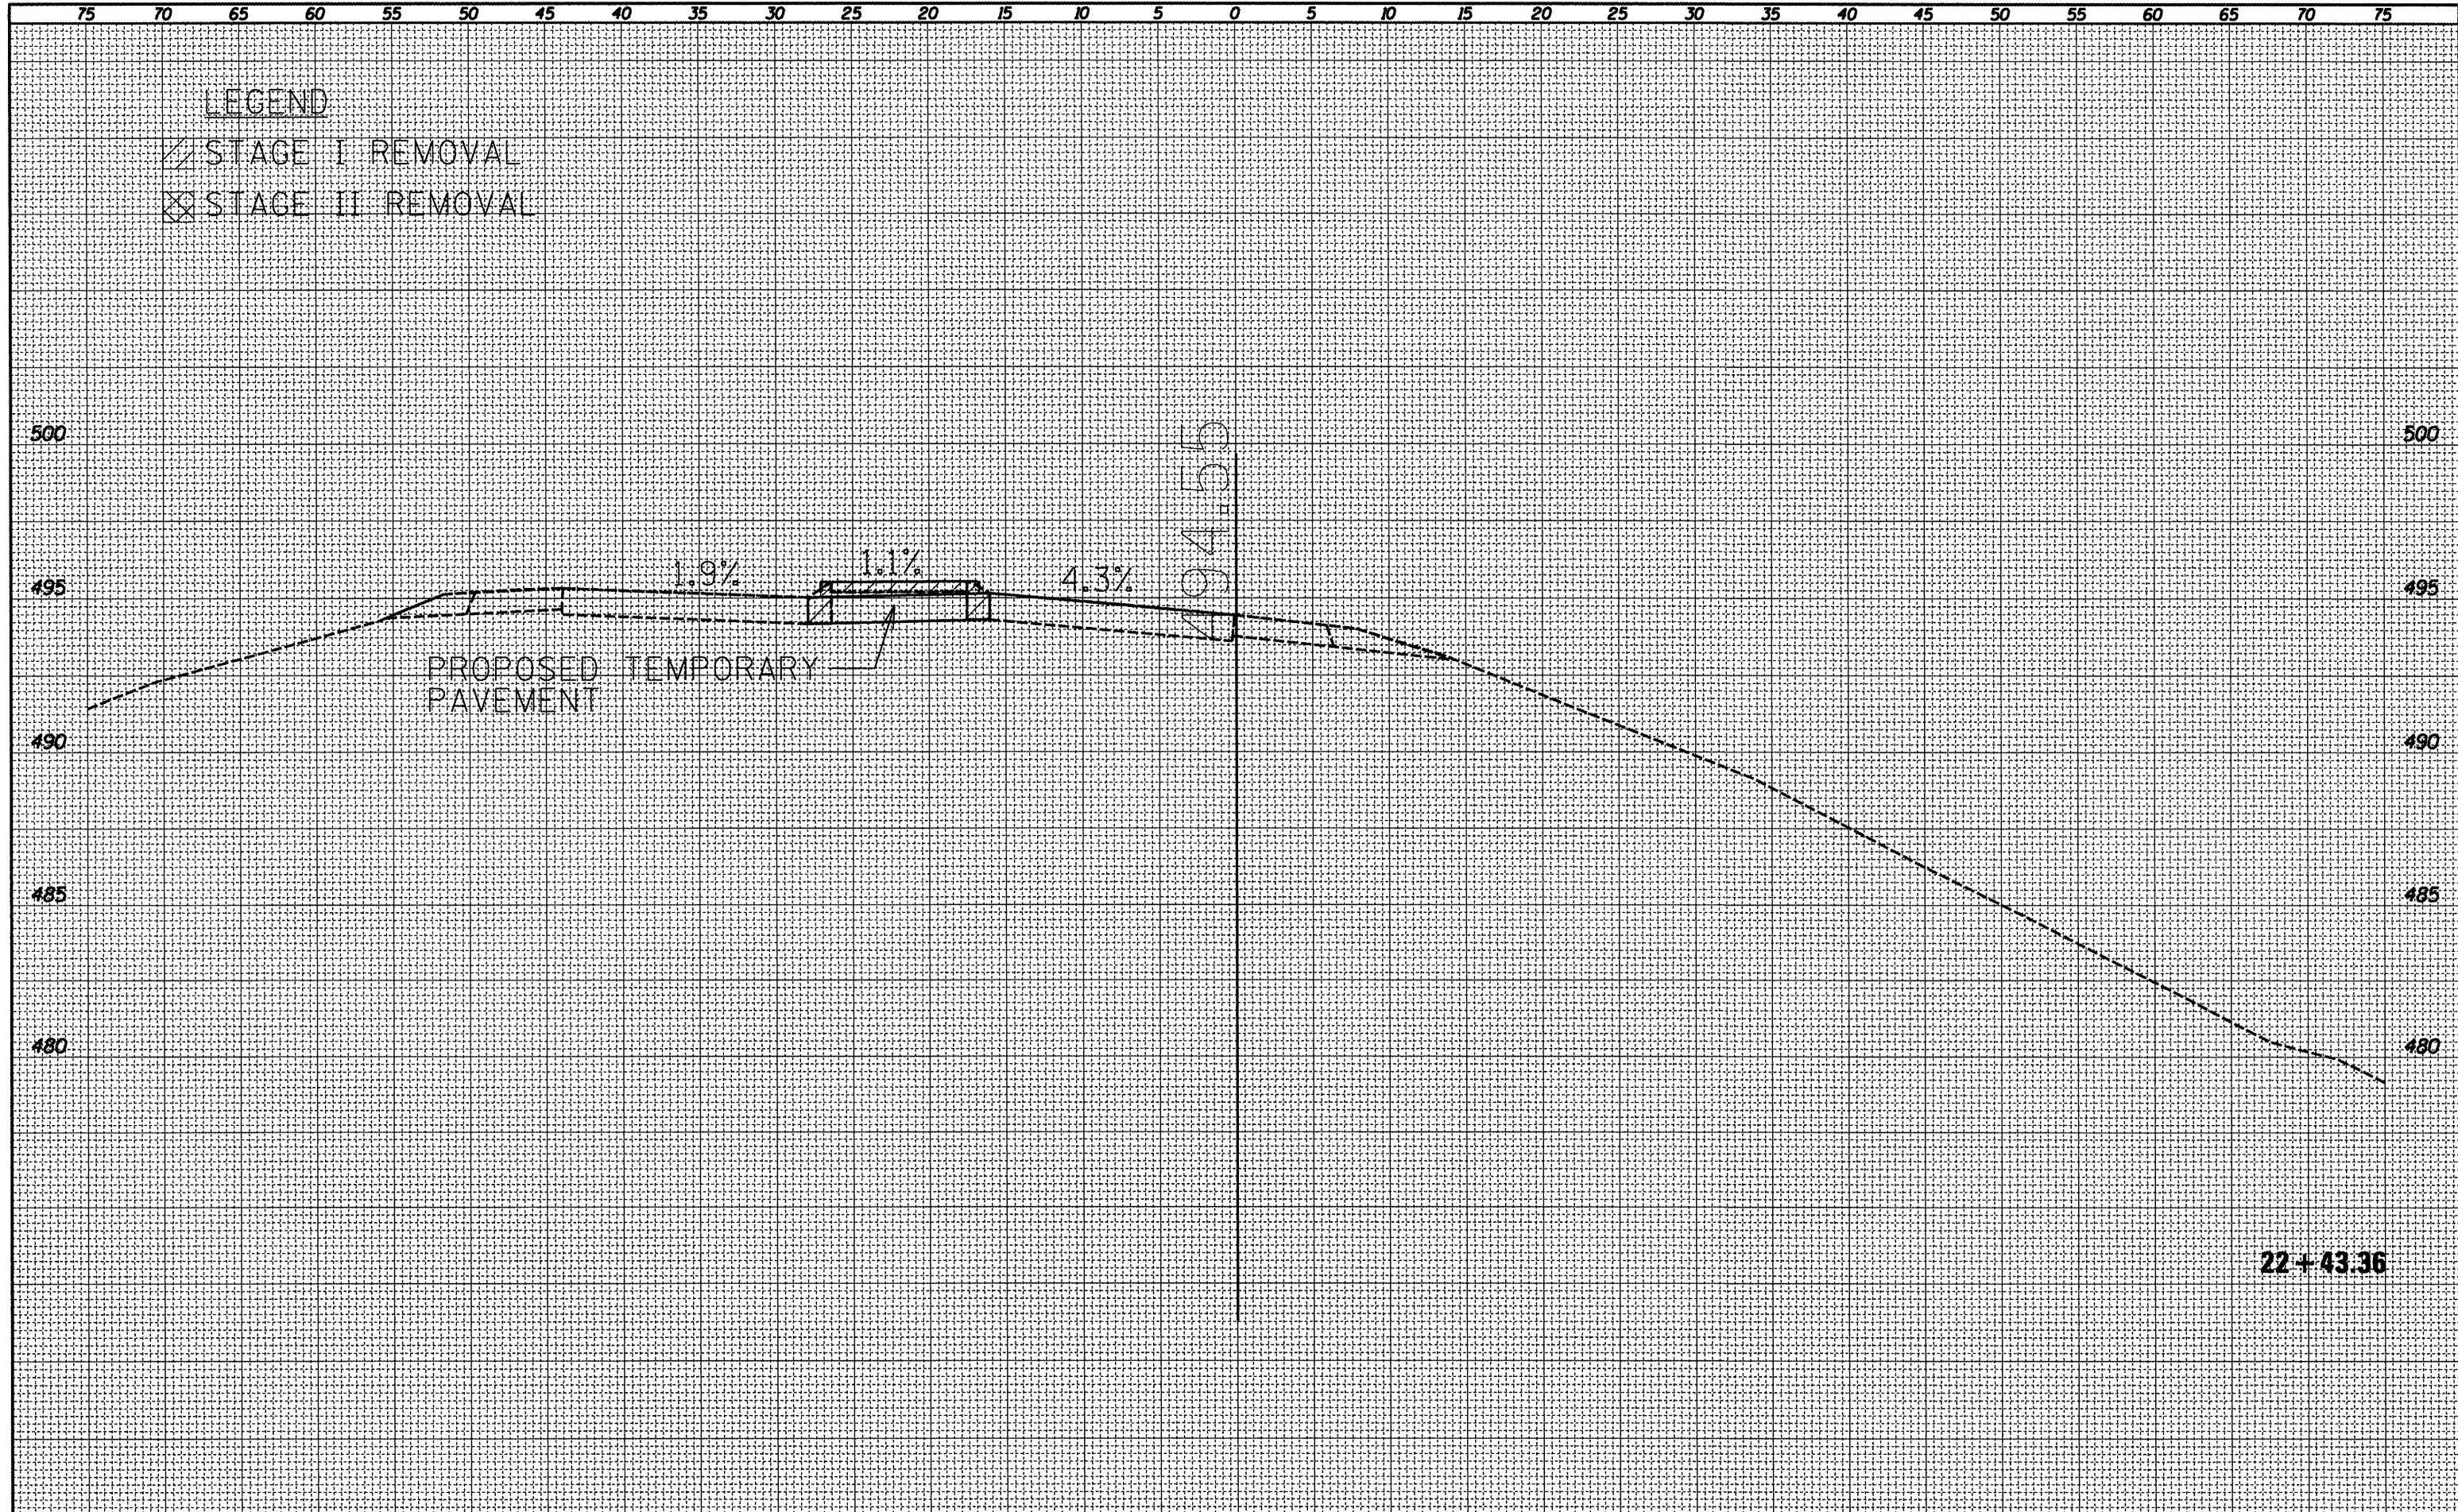

FILE NAME = D468A38-sh-t-plan.dgn	USER NAME = cousinjs	DESIGNED -	REVISED -	<b>STATE OF ILLINOIS DEPARTMENT OF TRANSPORTATION</b>	<b>TEMPORARY CROSSOVER</b>		F.A.P. RTE. 318	SECTION (72-6)R	COUNTY Peoria	TOTAL SHEETS 117	SHEET NO. 107	
	PLOT SCALE = 10,0000' / in.	DRAWN -	REVISED -		SCALE:	SHEET	OF	SHEETS	STA. 22+43.36	TO STA. 22+43.36	ILLINOIS FED. AID PROJECT	
	PLOT DATE = 3/13/2012	CHECKED -	REVISED -								CONTRACT NO. 68A30	
		DATE -	REVISED -									