


DATE	
BY	
FINAL SURVEY	
SURVEYED	
PLOTTED	
NOTE BOOK	
TEMPLATE	
AREAS	
CHECKED	
NO.	

DATE	
BY	
ORIGINAL SURVEY	
SURVEYED	
PLOTTED	
NOTE BOOK	
TEMPLATE	
AREAS	
CHECKED	
NO.	

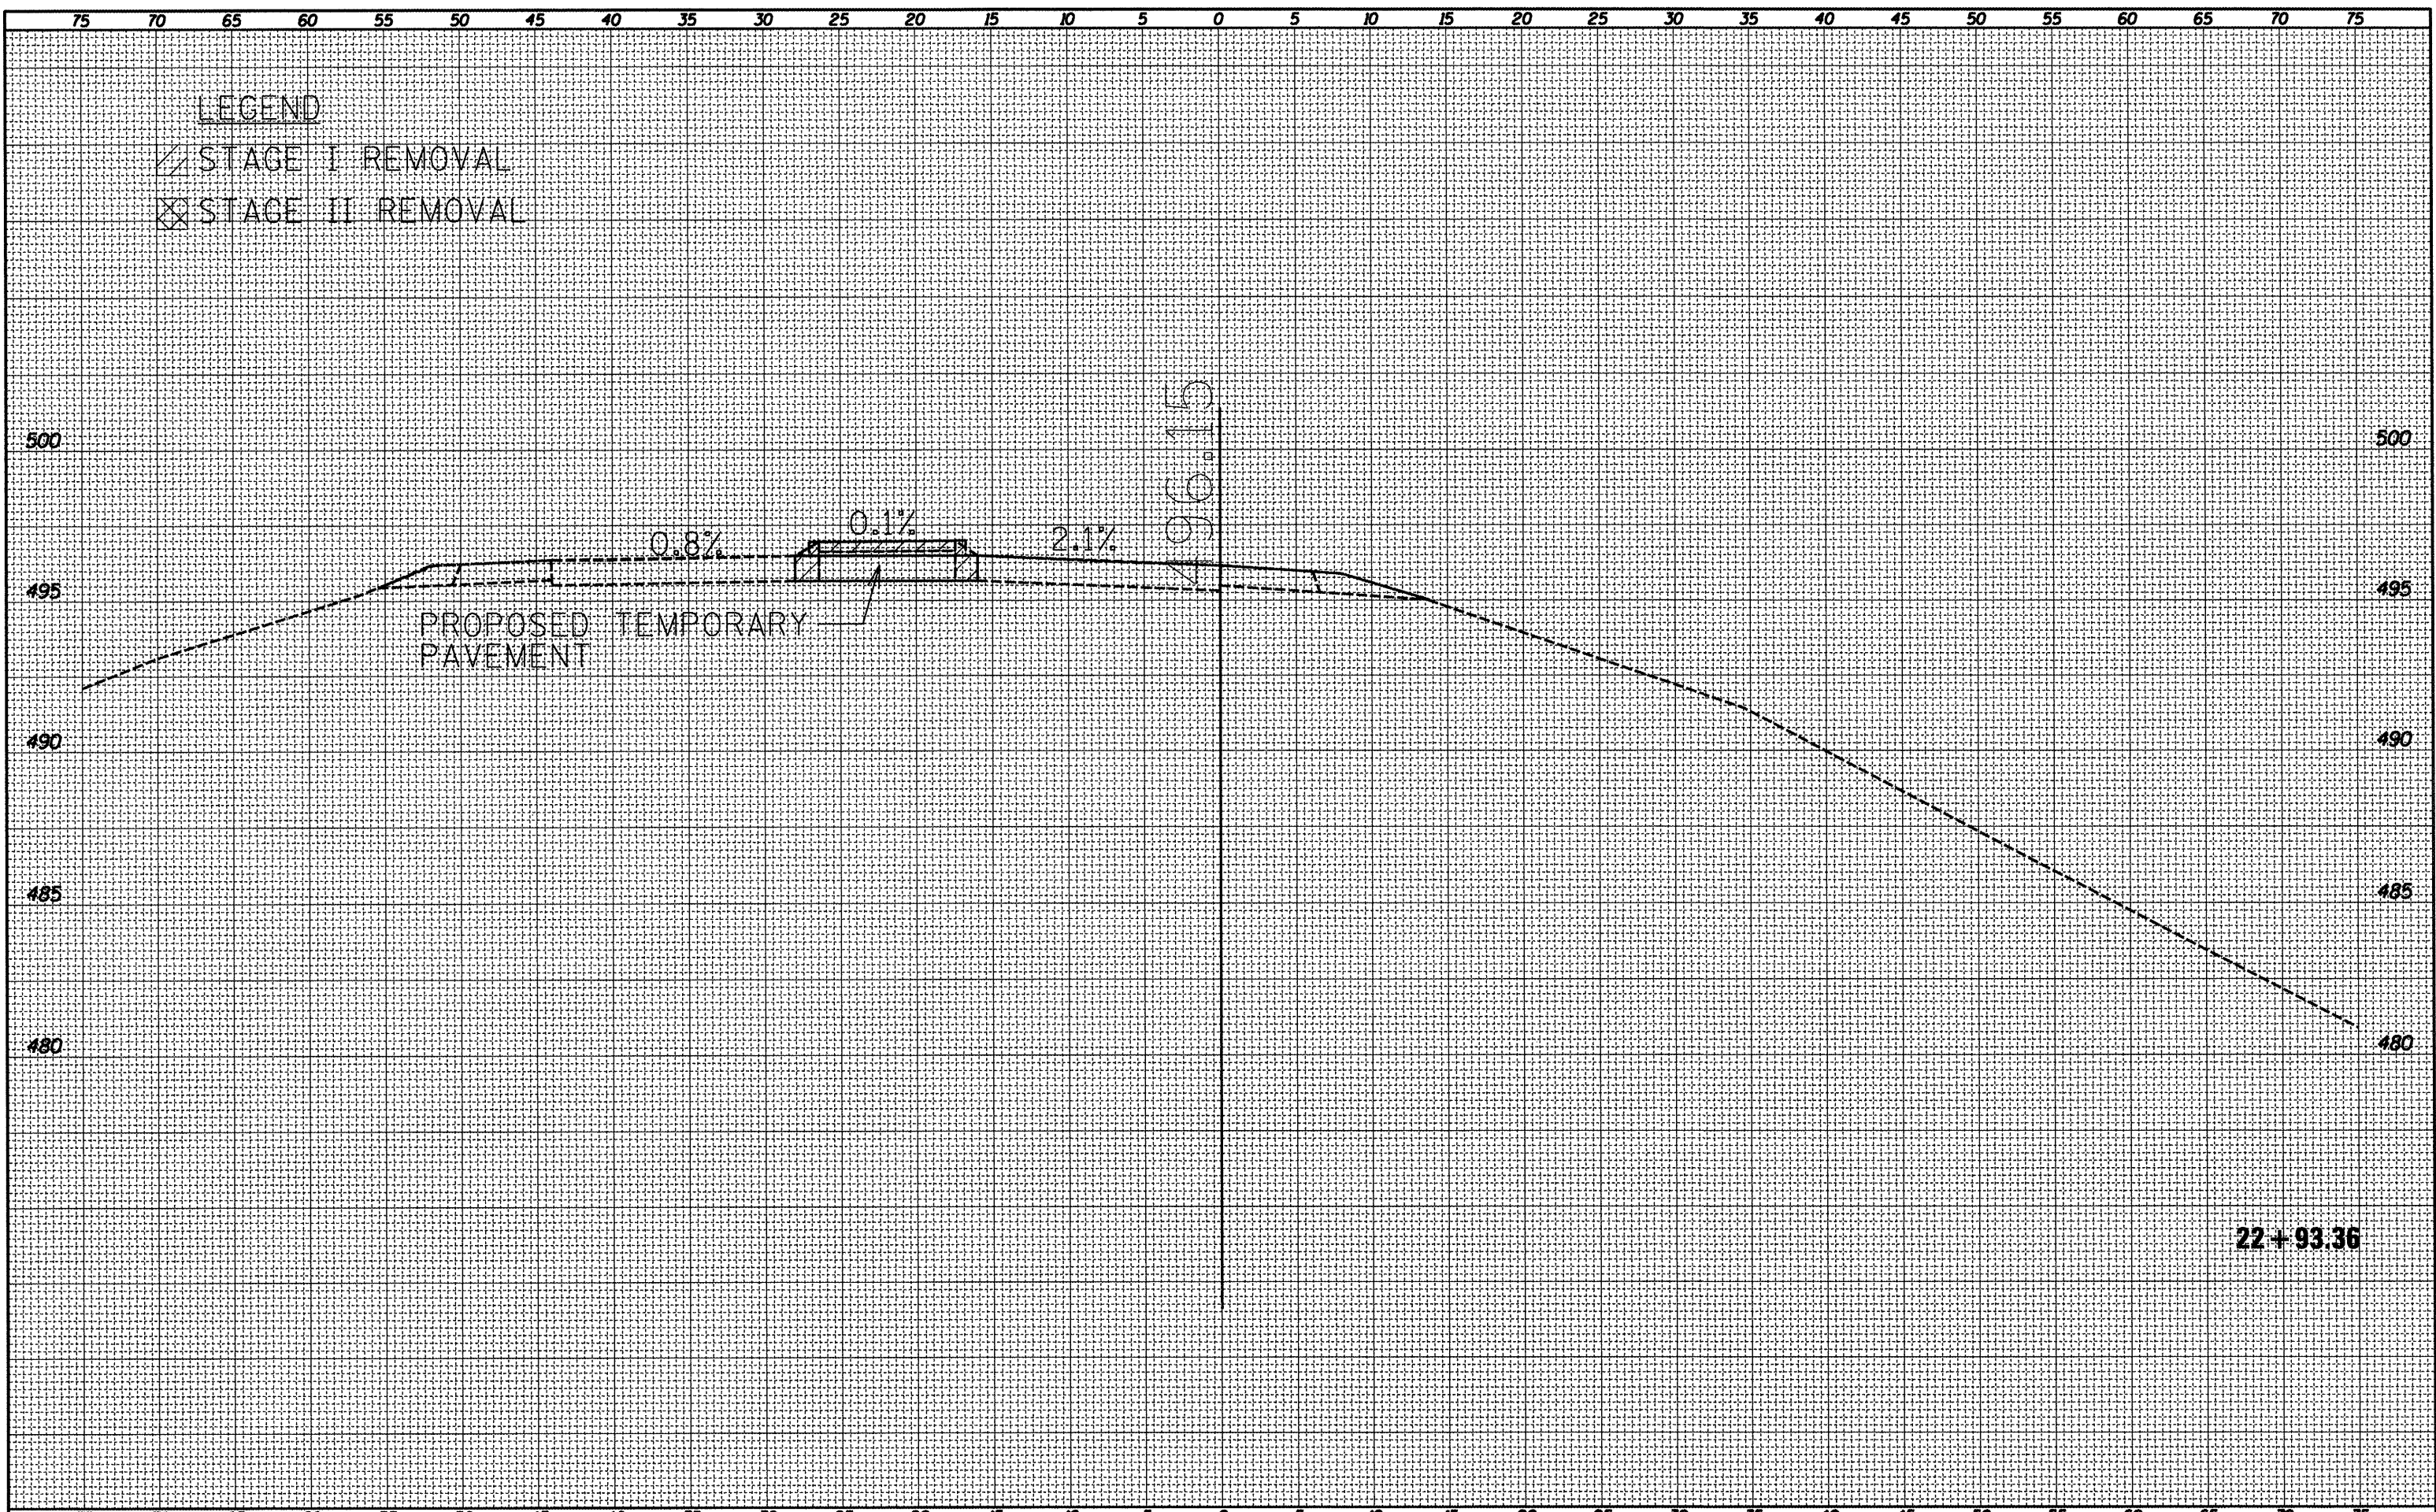

LEGEND
 ▨ STAGE I REMOVAL
 ▩ STAGE II REMOVAL

PROPOSED TEMPORARY PAVEMENT

0.8%
 0.1%
 2.1%

9.15

22+93.36

FILE NAME = D468A38-ah-plot.dgn	USER NAME = cousinjs	DESIGNED - DRAWN -	REVISED - REVISED -	STATE OF ILLINOIS DEPARTMENT OF TRANSPORTATION	TEMPORARY CROSSOVER		F.A.P. RTE. 318	SECTION (72-6)R	COUNTY Peoria	TOTAL SHEETS 117	SHEET NO. 108	
	PLOT SCALE = 10.0000' / 1"	CHECKED -	REVISED -		SCALE:	SHEET	OF	SHEETS	STA. 22+93.36	TO STA. 22+93.36	CONTRACT NO. 68A30	
	PLOT DATE = 3/13/2012	DATE -	REVISED -		ILLINOIS FED. AID PROJECT							