


DATE	
BY	
FINAL SURVEY	
DESIGNED	
DRAWN	
CHECKED	
DATE	
REVISIONS	
NO.	

DATE	
BY	
ORIGINAL SURVEY	
DESIGNED	
DRAWN	
CHECKED	
DATE	
REVISIONS	
NO.	

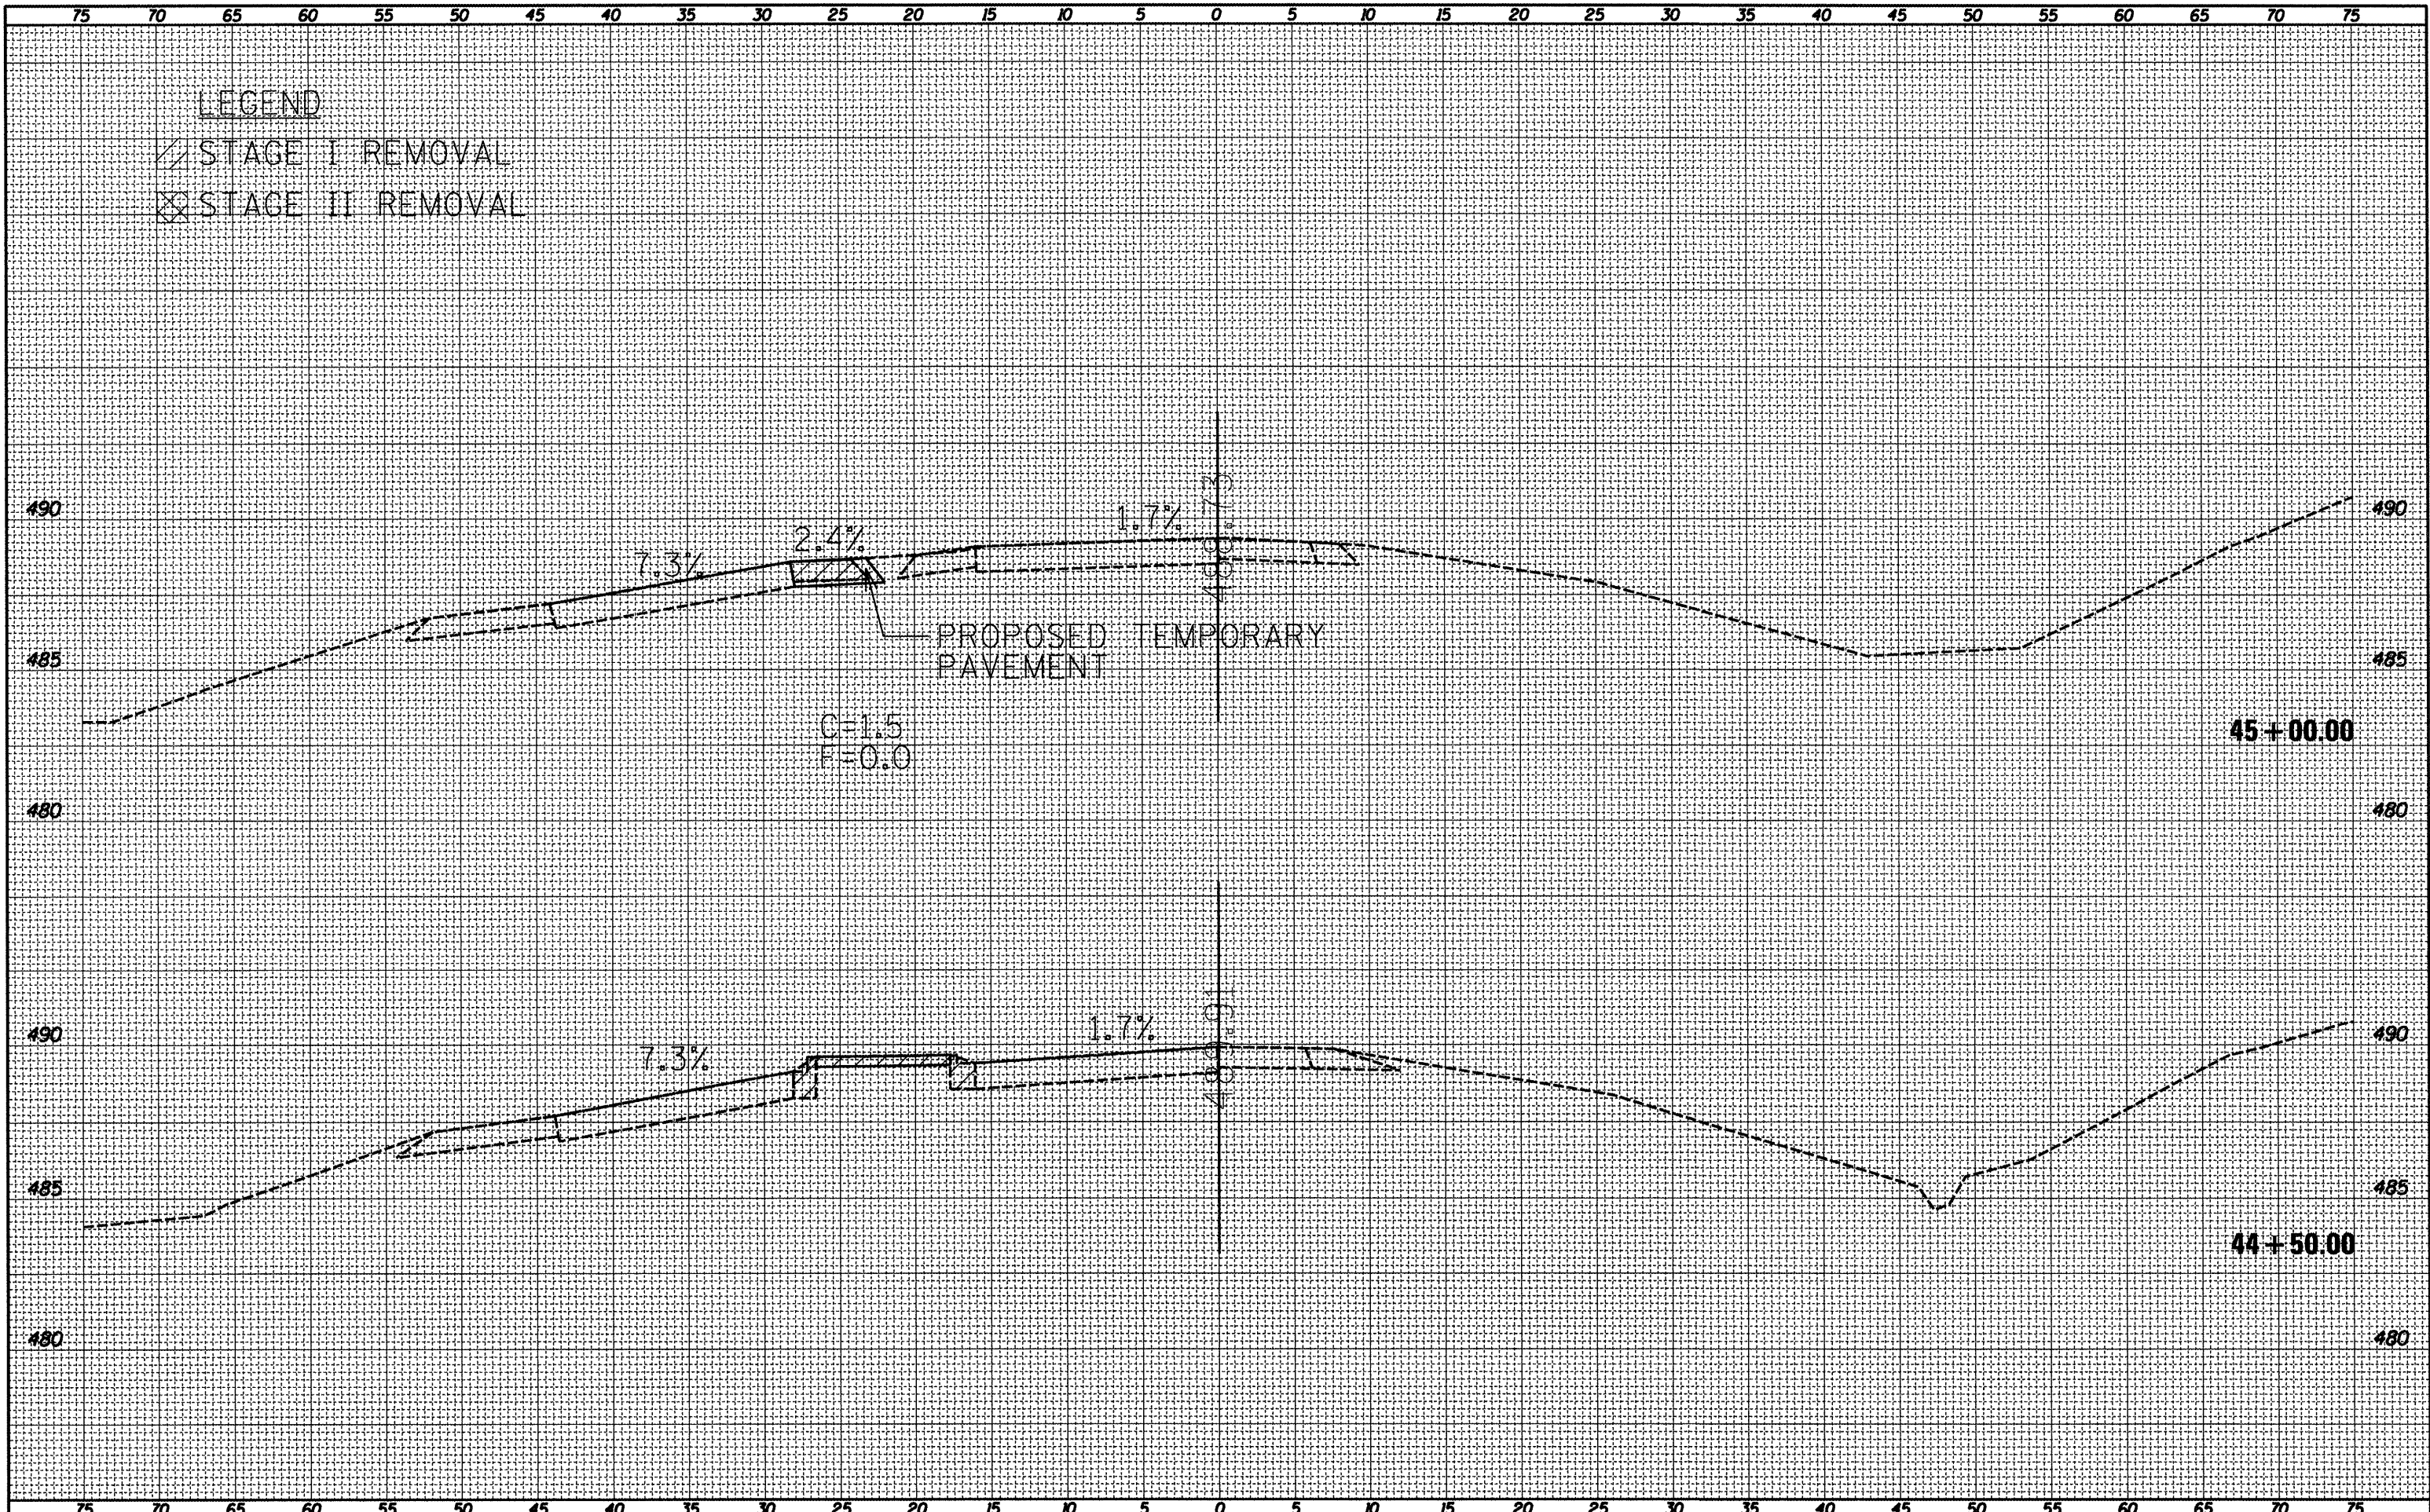

FILE NAME = D:\68A38-sht-plan.dgn	USER NAME = cousinjs	DESIGNED -	REVISED -	STATE OF ILLINOIS DEPARTMENT OF TRANSPORTATION	TEMPORARY CROSSOVER		F.A.P. RTE. 318	SECTION (72-61R)	COUNTY Peoria	TOTAL SHEETS 117	SHEET NO. 111	
	PLOT SCALE = 10.0000' / 1"	DRAWN -	REVISED -		SCALE:	SHEET	OF	SHEETS	STA. 44+50.00	TO STA. 45+00.00	CONTRACT NO. 68A30	
	PLOT DATE = 3/13/2012	CHECKED -	REVISED -		ILLINOIS FED. AID PROJECT							
		DATE -	REVISED -									