


DATE	
BY	
DESIGNED	
PLOTTED	
TEMPLATE	
NOTE BOOK	
AREAS	
CHECKED	
NO.	

DATE	
BY	
DESIGNED	
PLOTTED	
TEMPLATE	
NOTE BOOK	
AREAS	
CHECKED	
NO.	

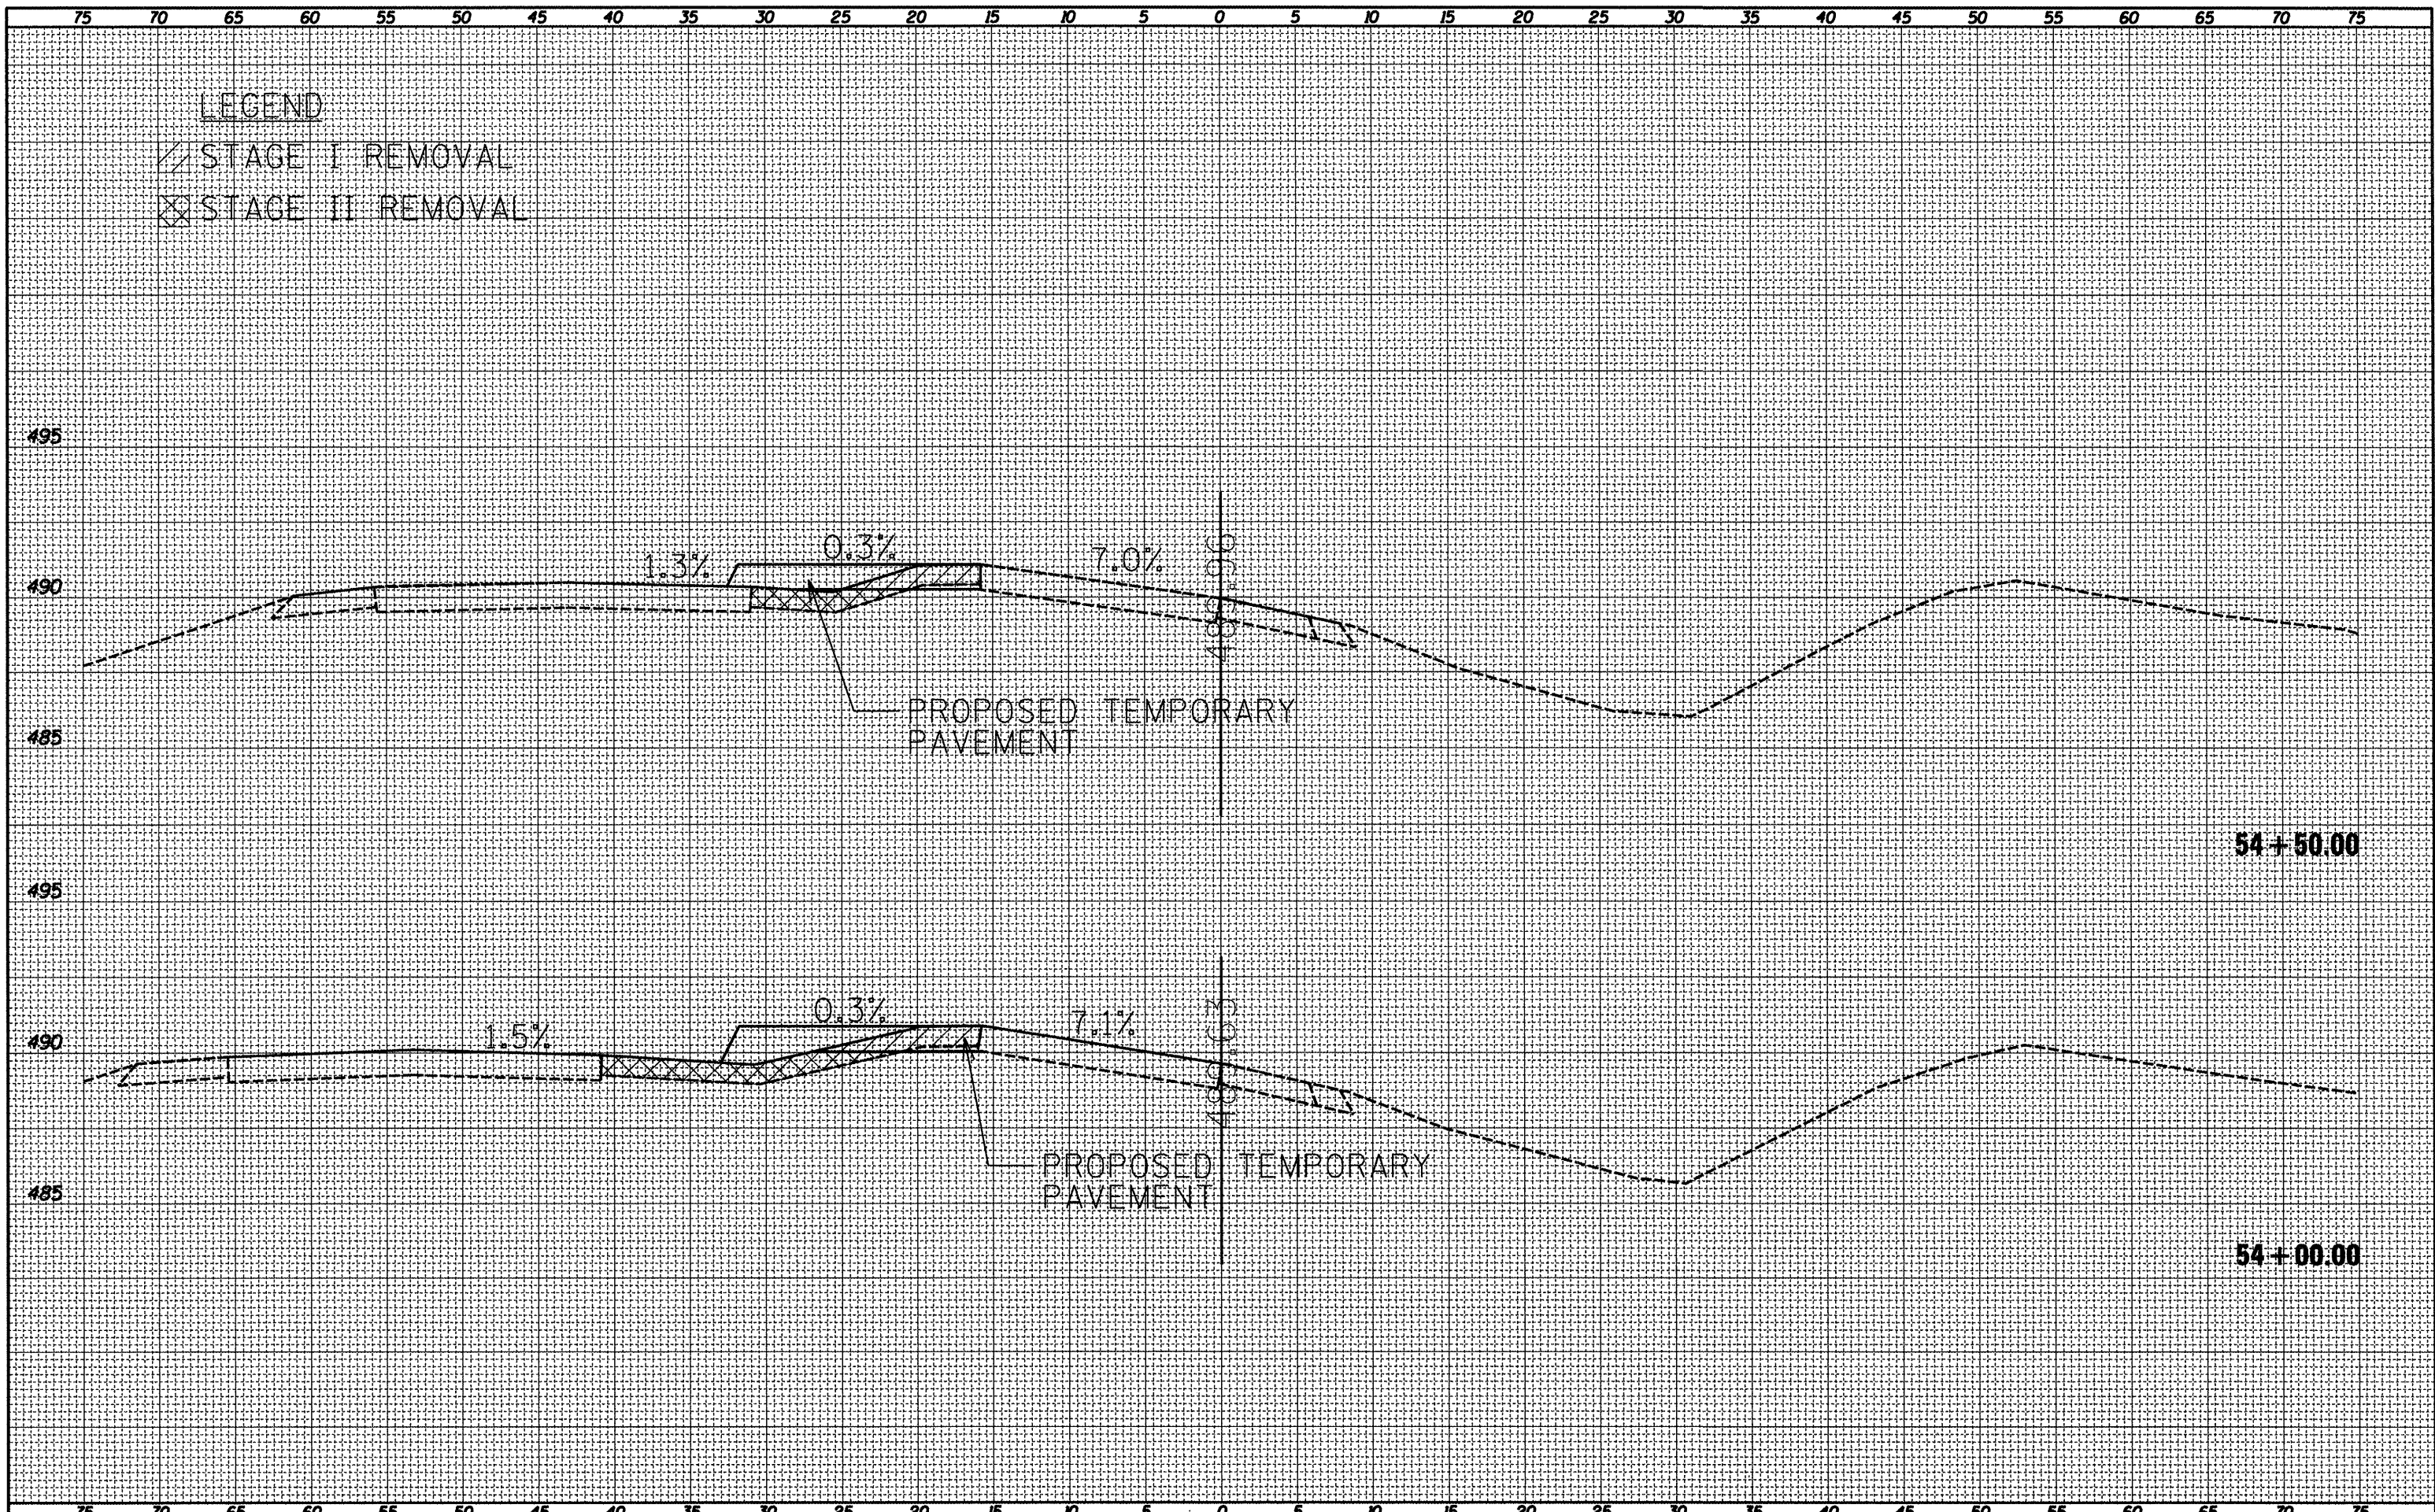

FILE NAME = D468A38-ht-plan.dgn
 USER NAME = ecousinjs
 PLOT SCALE = 10.0000' / 1" / in.
 PLOT DATE = 3/13/2012

DESIGNED -	REVISED -
DRAWN -	REVISED -
CHECKED -	REVISED -
DATE -	REVISED -

**STATE OF ILLINOIS
 DEPARTMENT OF TRANSPORTATION**

TEMPORARY CROSSOVER
 SCALE: SHEET OF SHEETS STA. 54+00.00 TO STA. 54+50.00

F.A.P. RTE. 318	SECTION (72-61R)	COUNTY Peoria	TOTAL SHEETS NO. 117	SHEET NO. 116
CONTRACT NO. 68A30			ILLINOIS FED. AID PROJECT	