


DATE	
BY	
SURVEYED	
PLOTTED	
NOTE BOOK	
NO.	

DATE	
BY	
SURVEYED	
PLOTTED	
NOTE BOOK	
NO.	

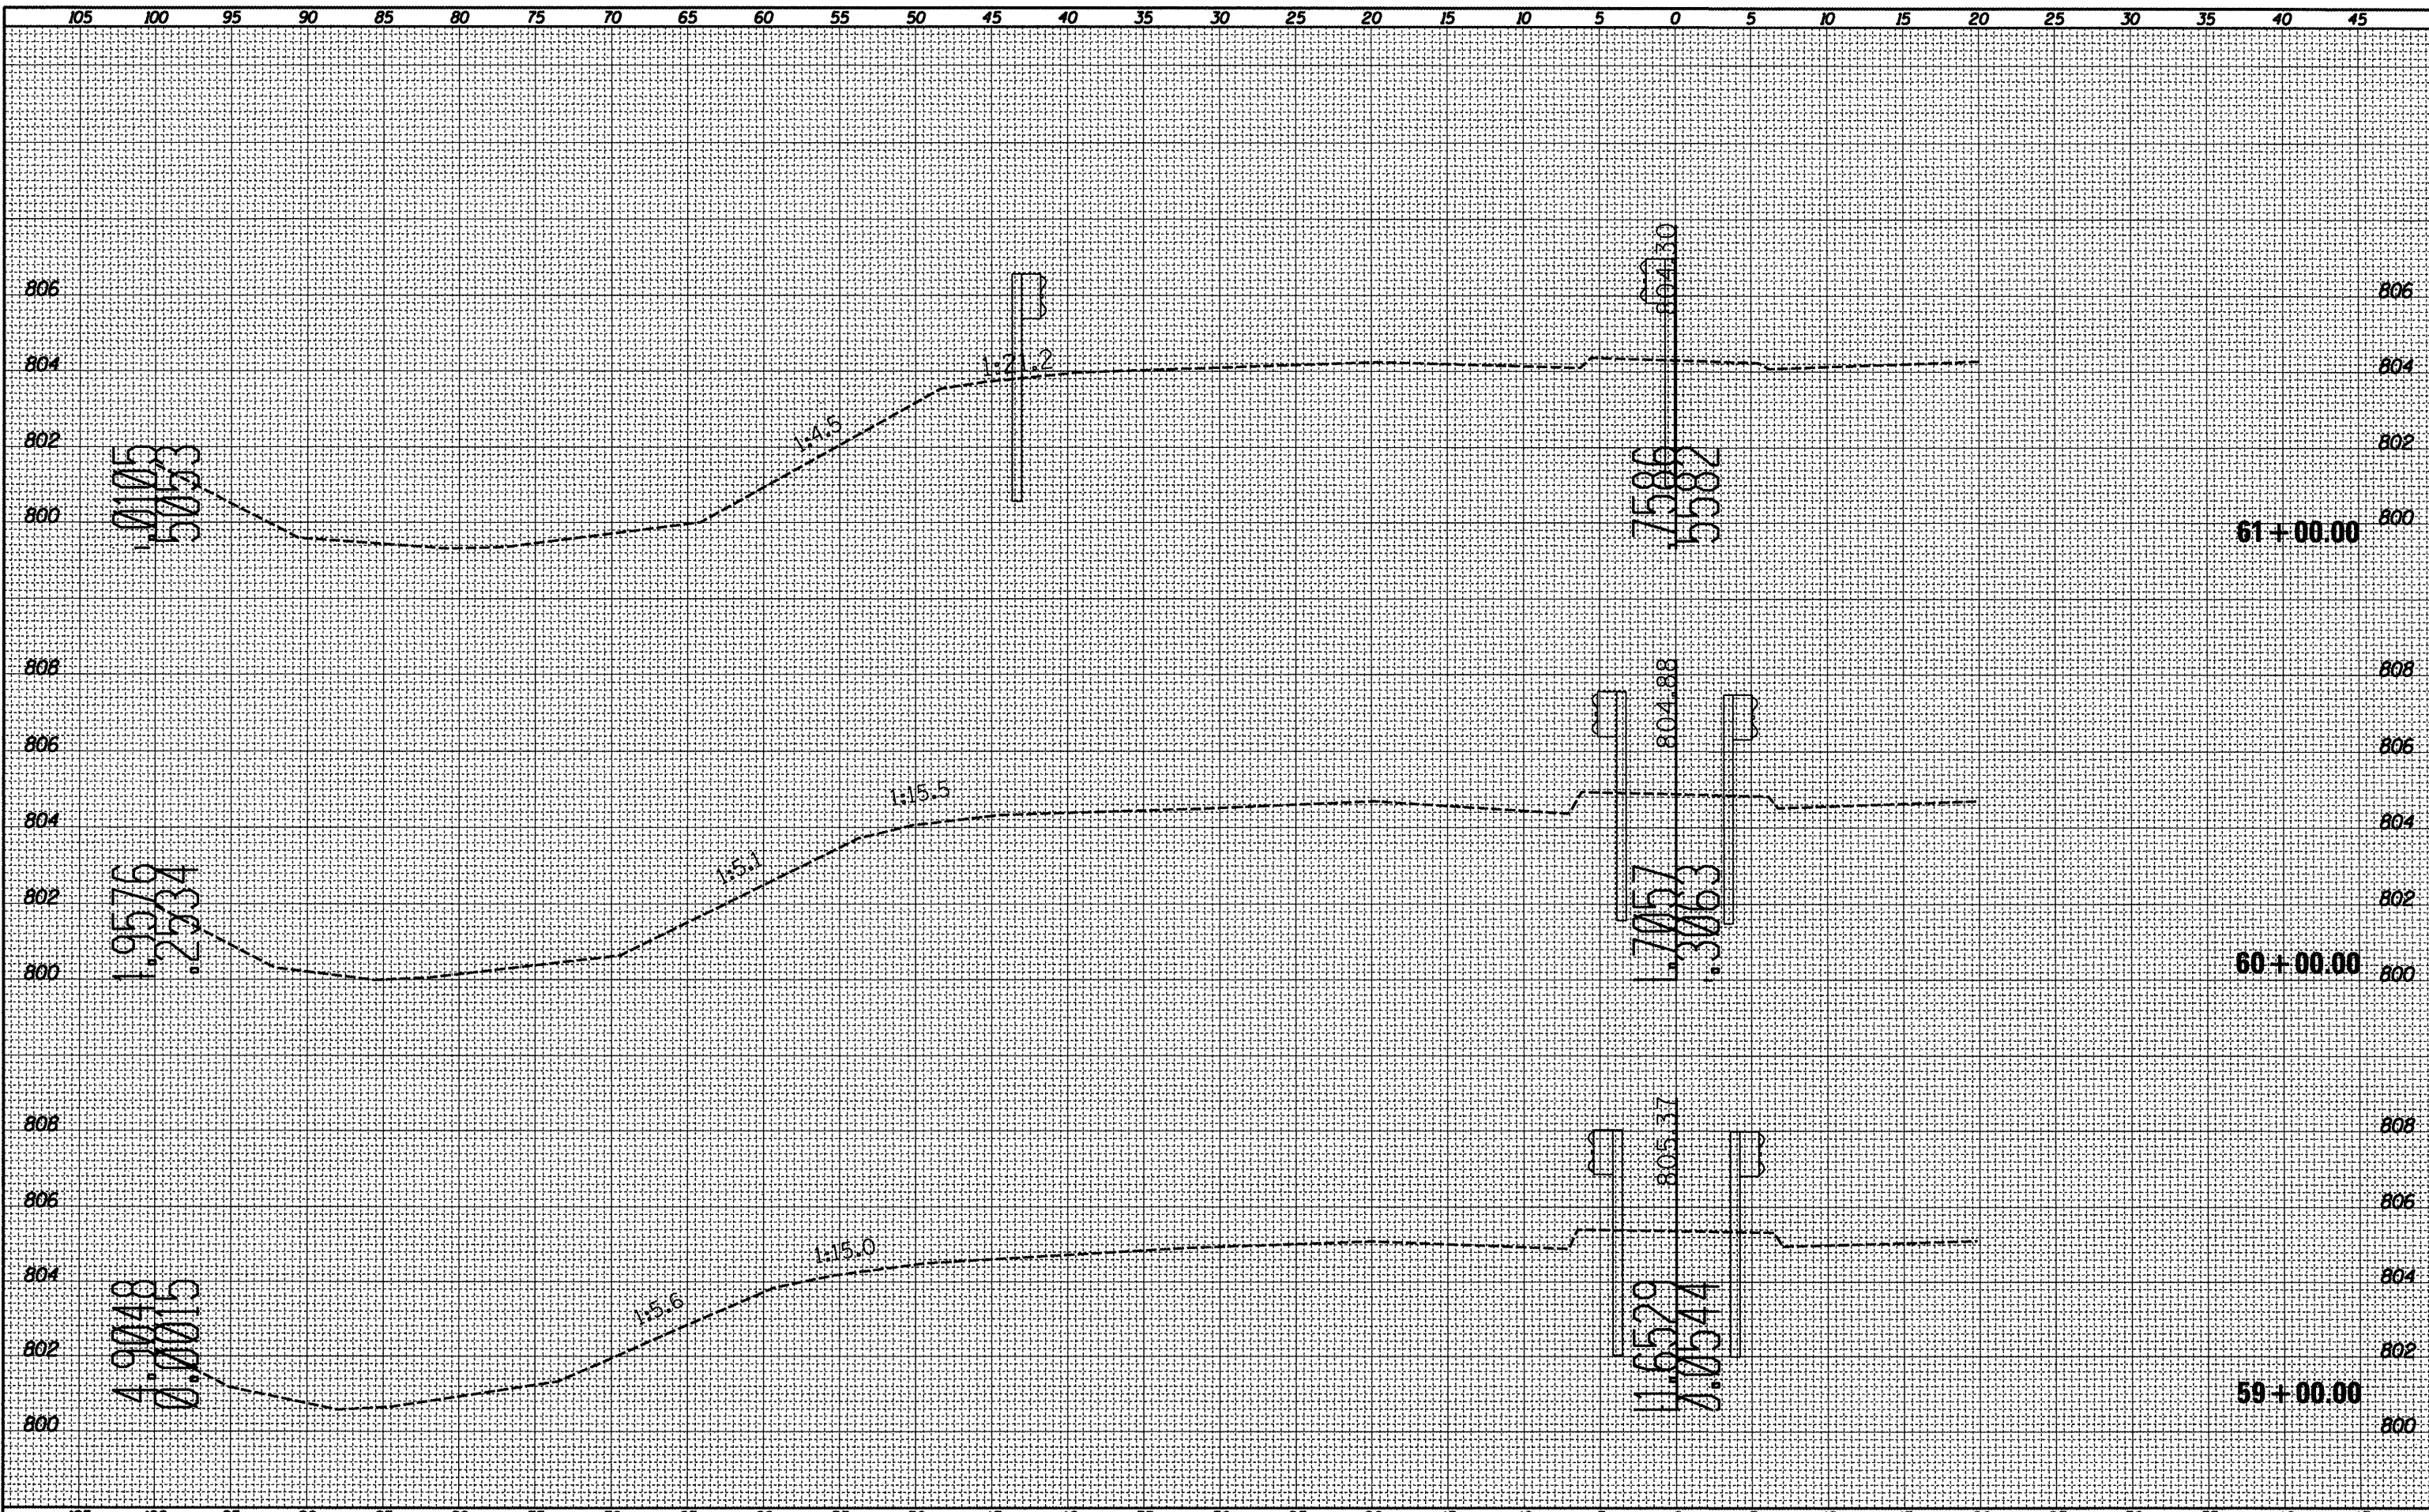

FILE NAME = 05Safety-xac-US51Busn-sh.tdgn	USER NAME = averac1	DESIGNED -	REVISED -	<b>STATE OF ILLINOIS</b> <b>DEPARTMENT OF TRANSPORTATION</b>	<b>BUSN US 51 CROSS SECTIONS</b>		F.A. RTE.	SECTION	COUNTY	TOTAL SHEETS	SHEET NO.		
		DRAWN -	REVISED -		SCALE:	SHEET	OF	SHEETS	STA.	TO STA.	VARIOUS	38	35
		CHECKED -	REVISED -								MCLEAN		
		DATE -	REVISED -								<b>CONTRACT NO. 68A96</b>		
ILLINOIS FED. AID PROJECT													