


FINAL	SURVEYED	DATE
SHEET	PLOTTED	BY
NO.	TEMPLATE	
	AS	
	CHECKED	

ORIGINAL	SURVEYED	DATE
SHEET	PLOTTED	BY
NO.	TEMPLATE	
	AS	
	CHECKED	

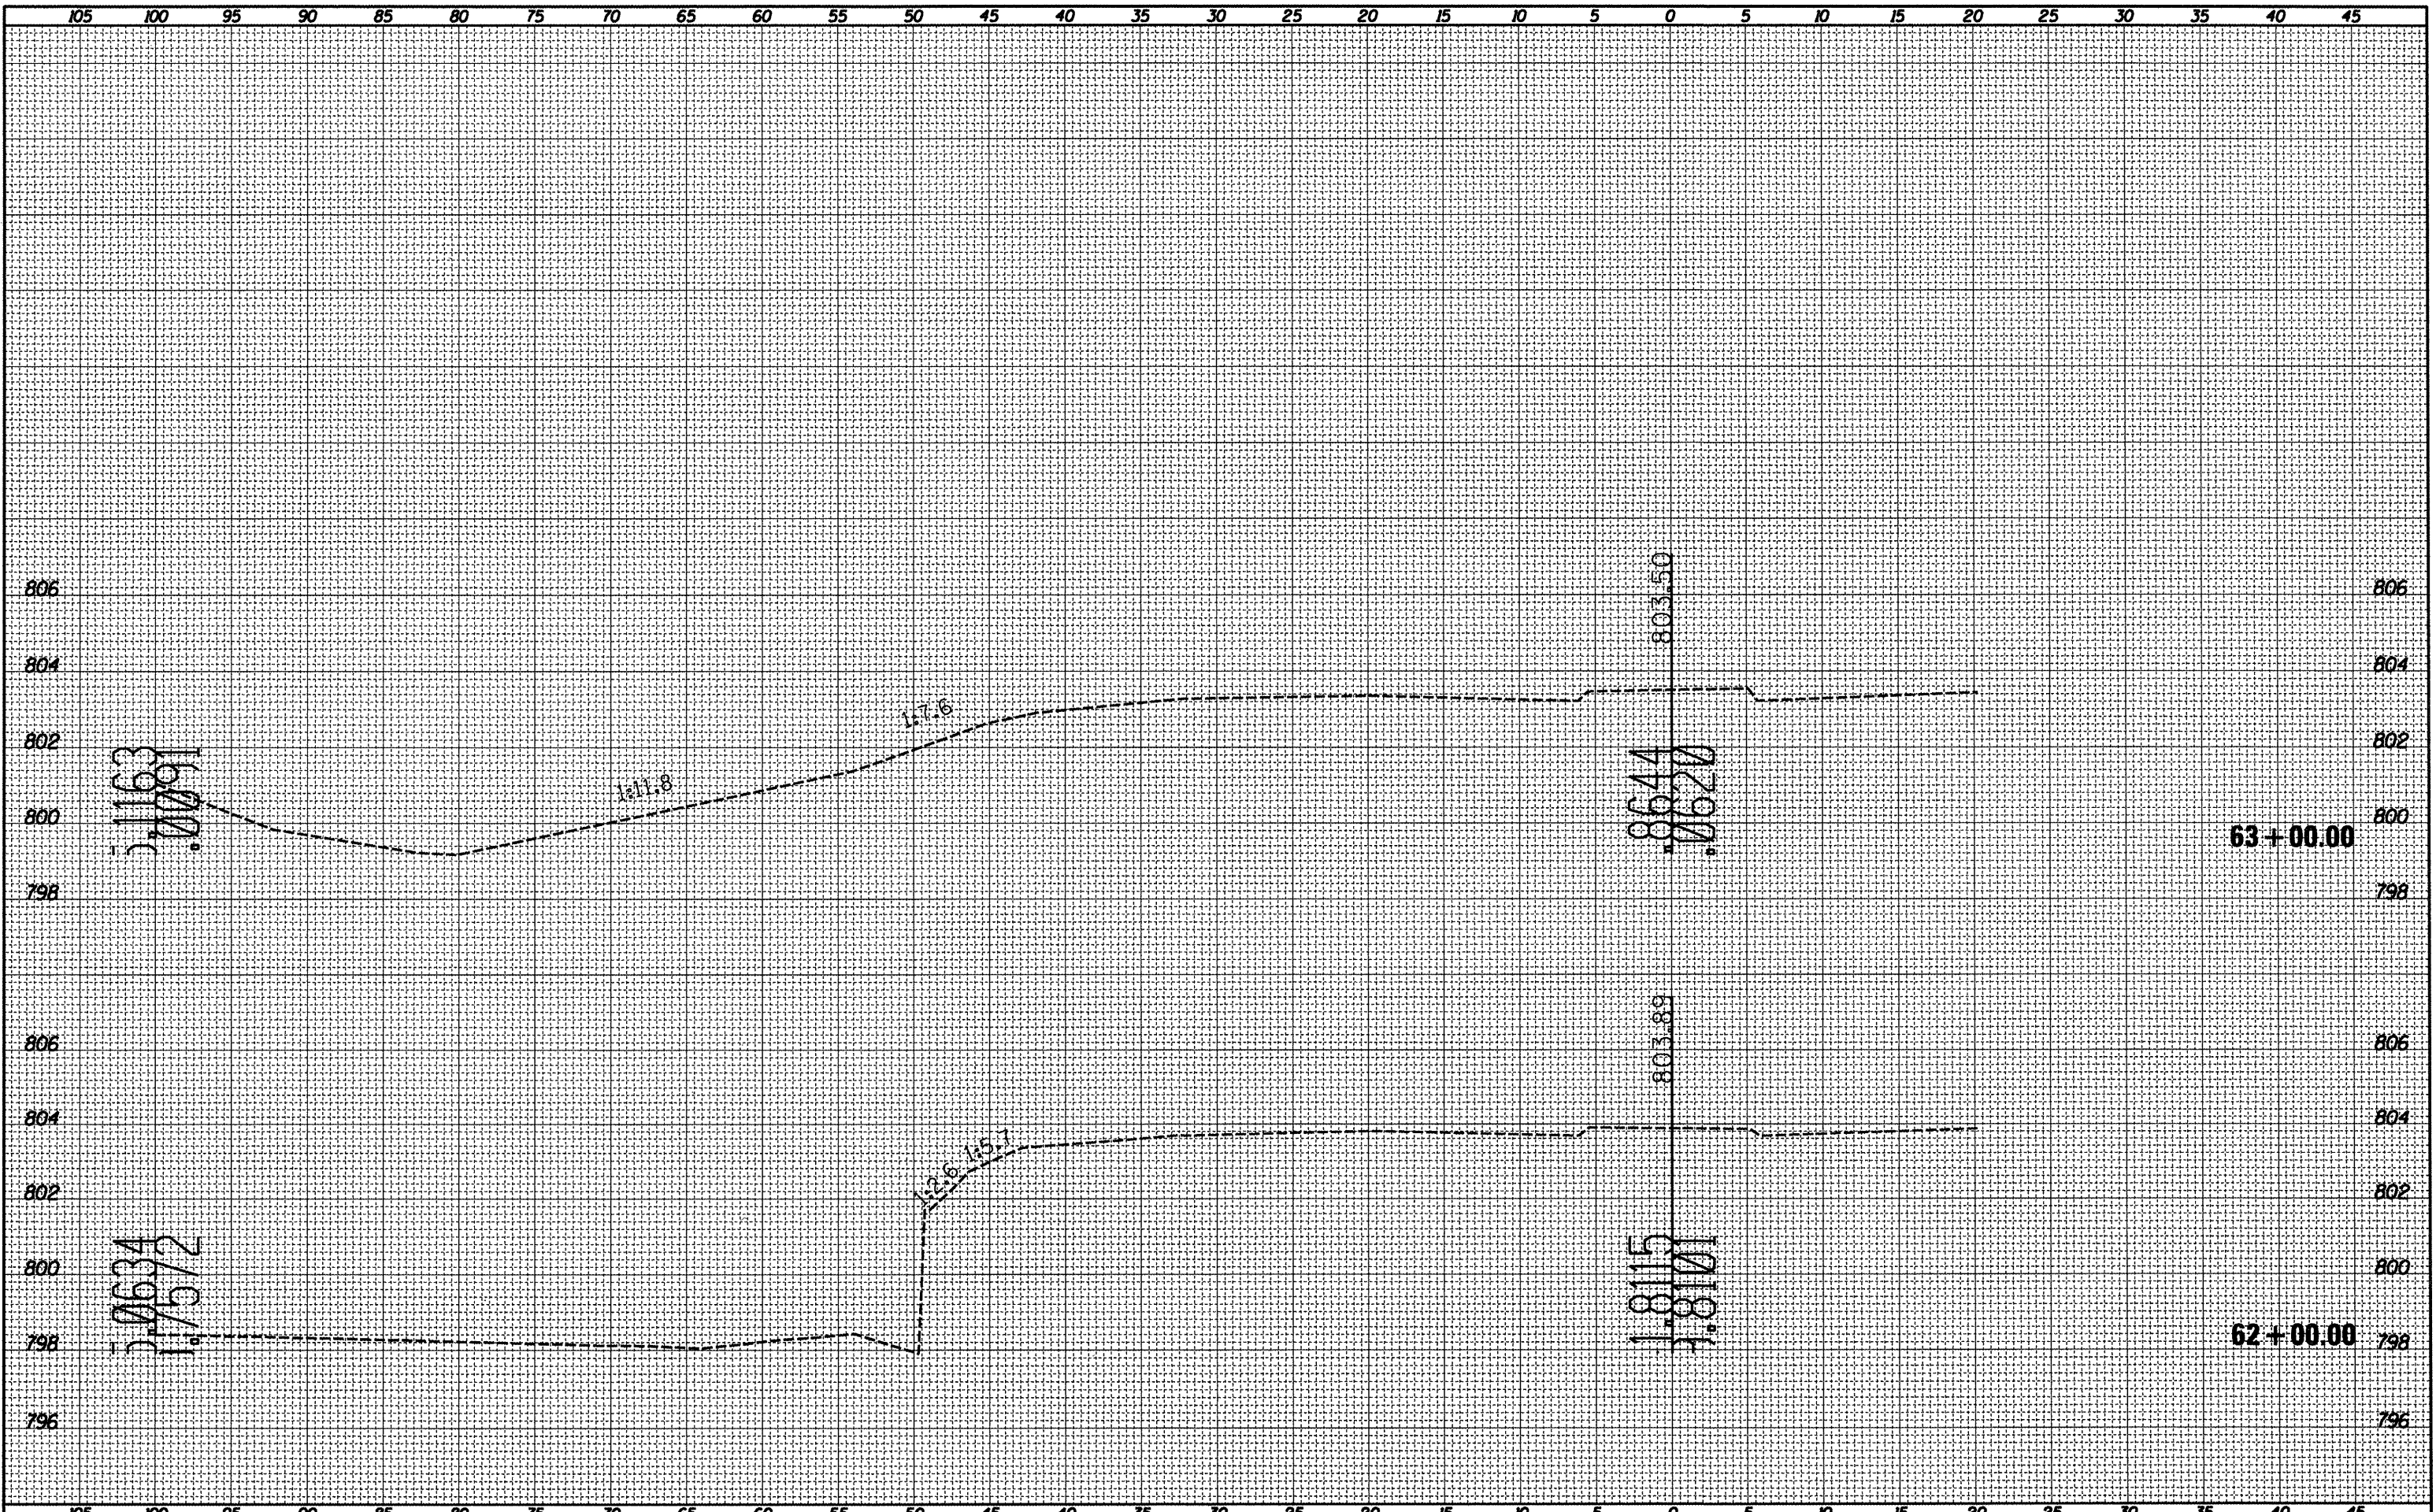

FILE NAME = D:\safety-xsc-US51Busn-sht.dgn

USER NAME = everacl
 PLOT SCALE = 10.0000' / in.
 PLOT DATE = 3/22/2012

DESIGNED -	REVISIED -
DRAWN -	REVISIED -
CHECKED -	REVISIED -
DATE -	REVISIED -

**STATE OF ILLINOIS
 DEPARTMENT OF TRANSPORTATION**

BUSN US 51 CROSS SECTIONS

SCALE: SHEET OF SHEETS STA. TO STA.

F.A. RTE.	SECTION	COUNTY	TOTAL SHEETS	SHEET NO.
	VARIOUS	MCLEAN	38	36
CONTRACT NO. 68A96			ILLINOIS FED. AID PROJECT	