


# Location 1(EB US 24 /US 150 over IL River) For Information Only

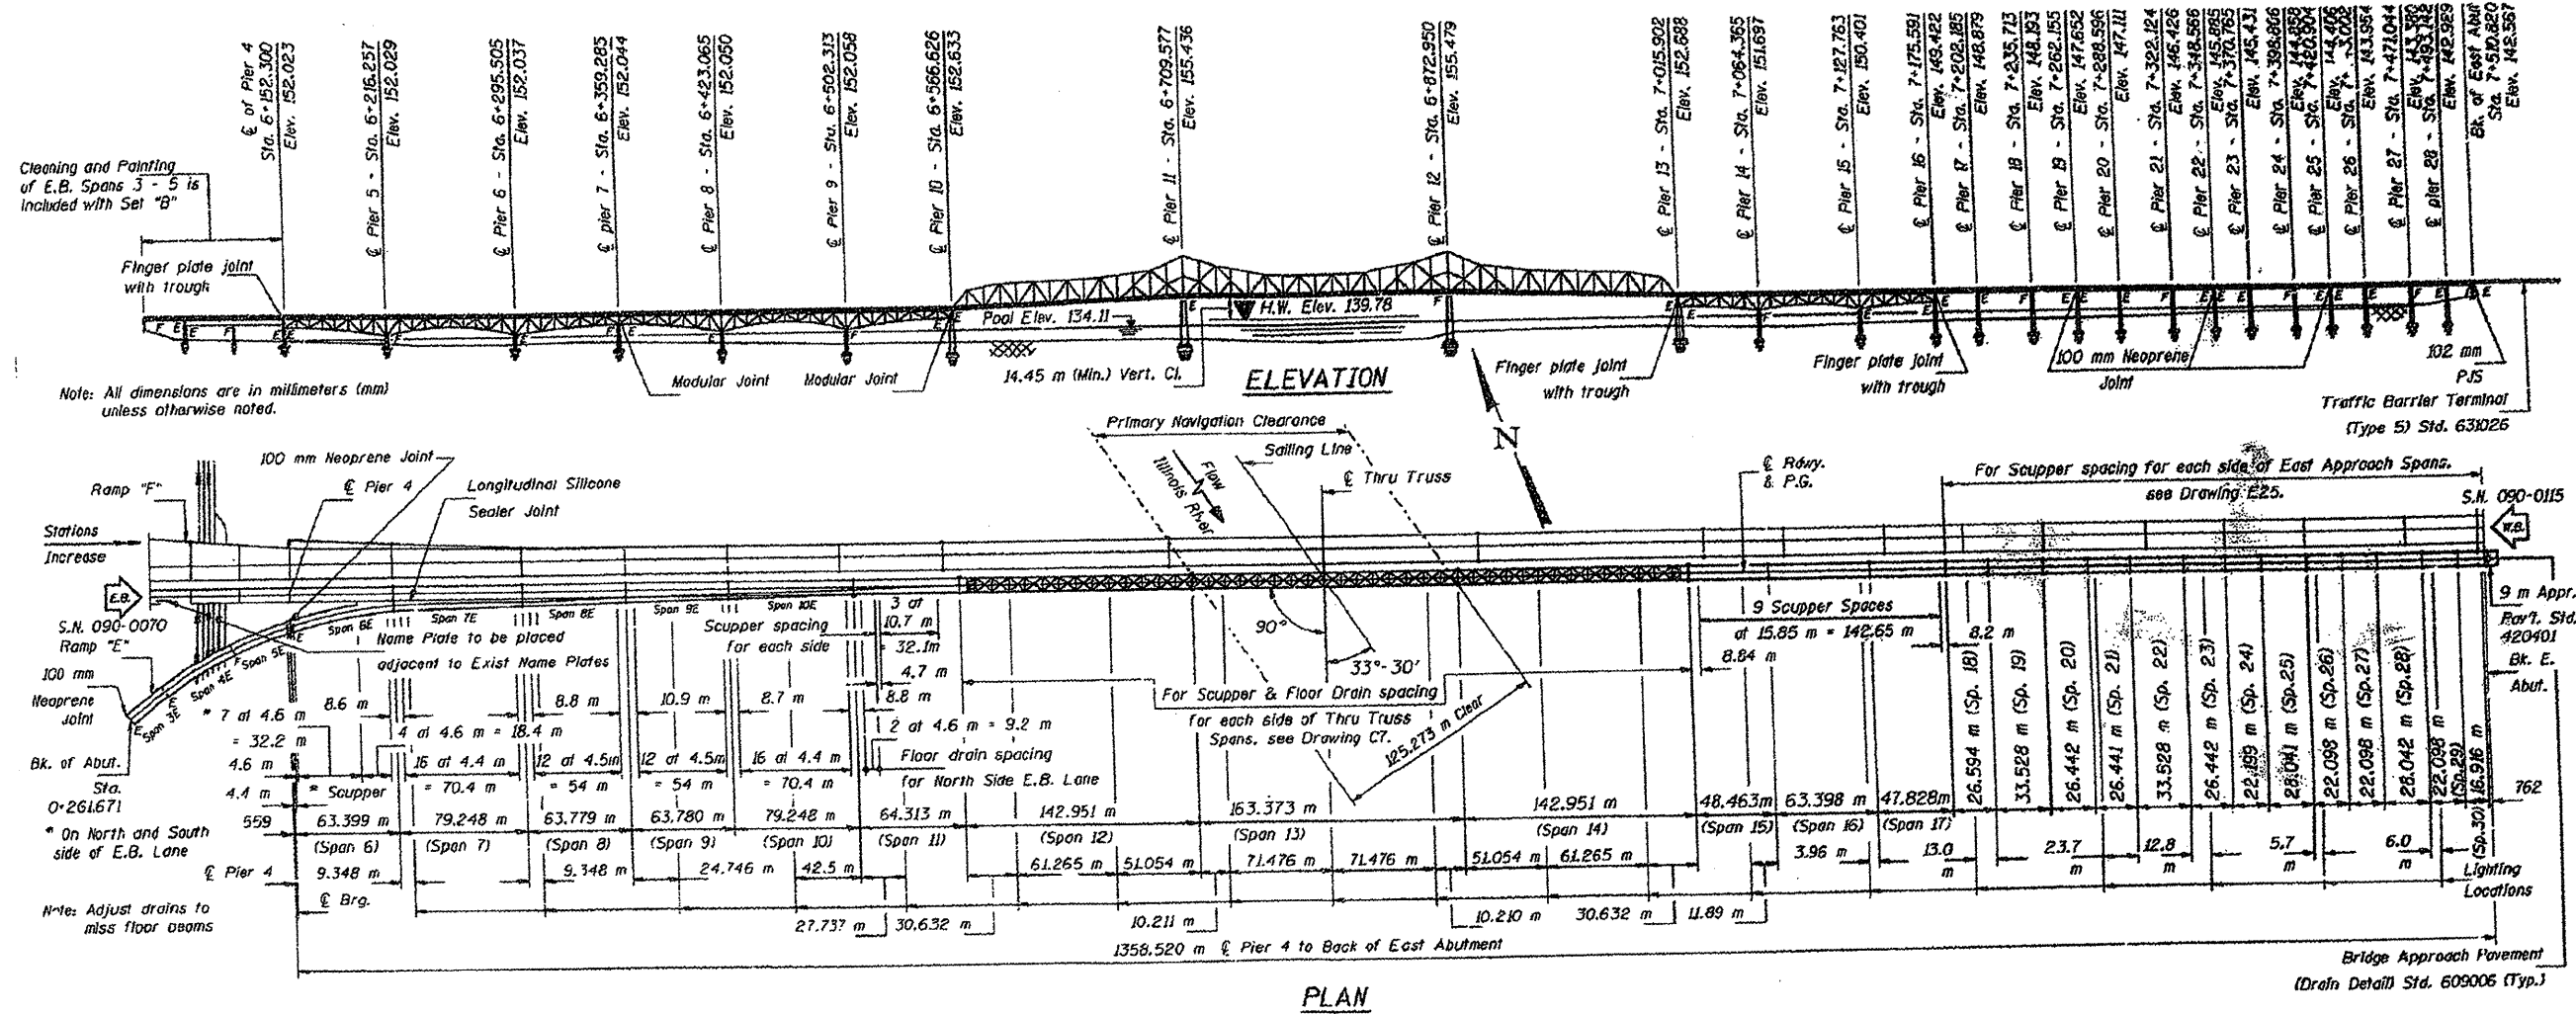

## S.N.090-0070

FILE NAME - D4 washing 68A99 June 2012.dgn	USER NAME - AdedeSA	DESIGNED -	REVISED -	STATE OF ILLINOIS DEPARTMENT OF TRANSPORTATION	SCALE: _____ SHEET _____ OF _____ SHEETS STA. _____ TO STA. _____	F.A. RTE.	SECTION	COUNTY	TOTAL SHEETS	SHEET NO.	
	PLOT SCALE = 2.0924' / 1"	DRAWN -	REVISED -			Var	D4 Bridge Washing 2012	Tazewell	8	4	
	PLOT DATE = 3/28/2012	CHECKED -	REVISED -			CONTRACT NO. 68A99					
		DATE -	REVISED -			ILLINOIS FED. AID PROJECT					