



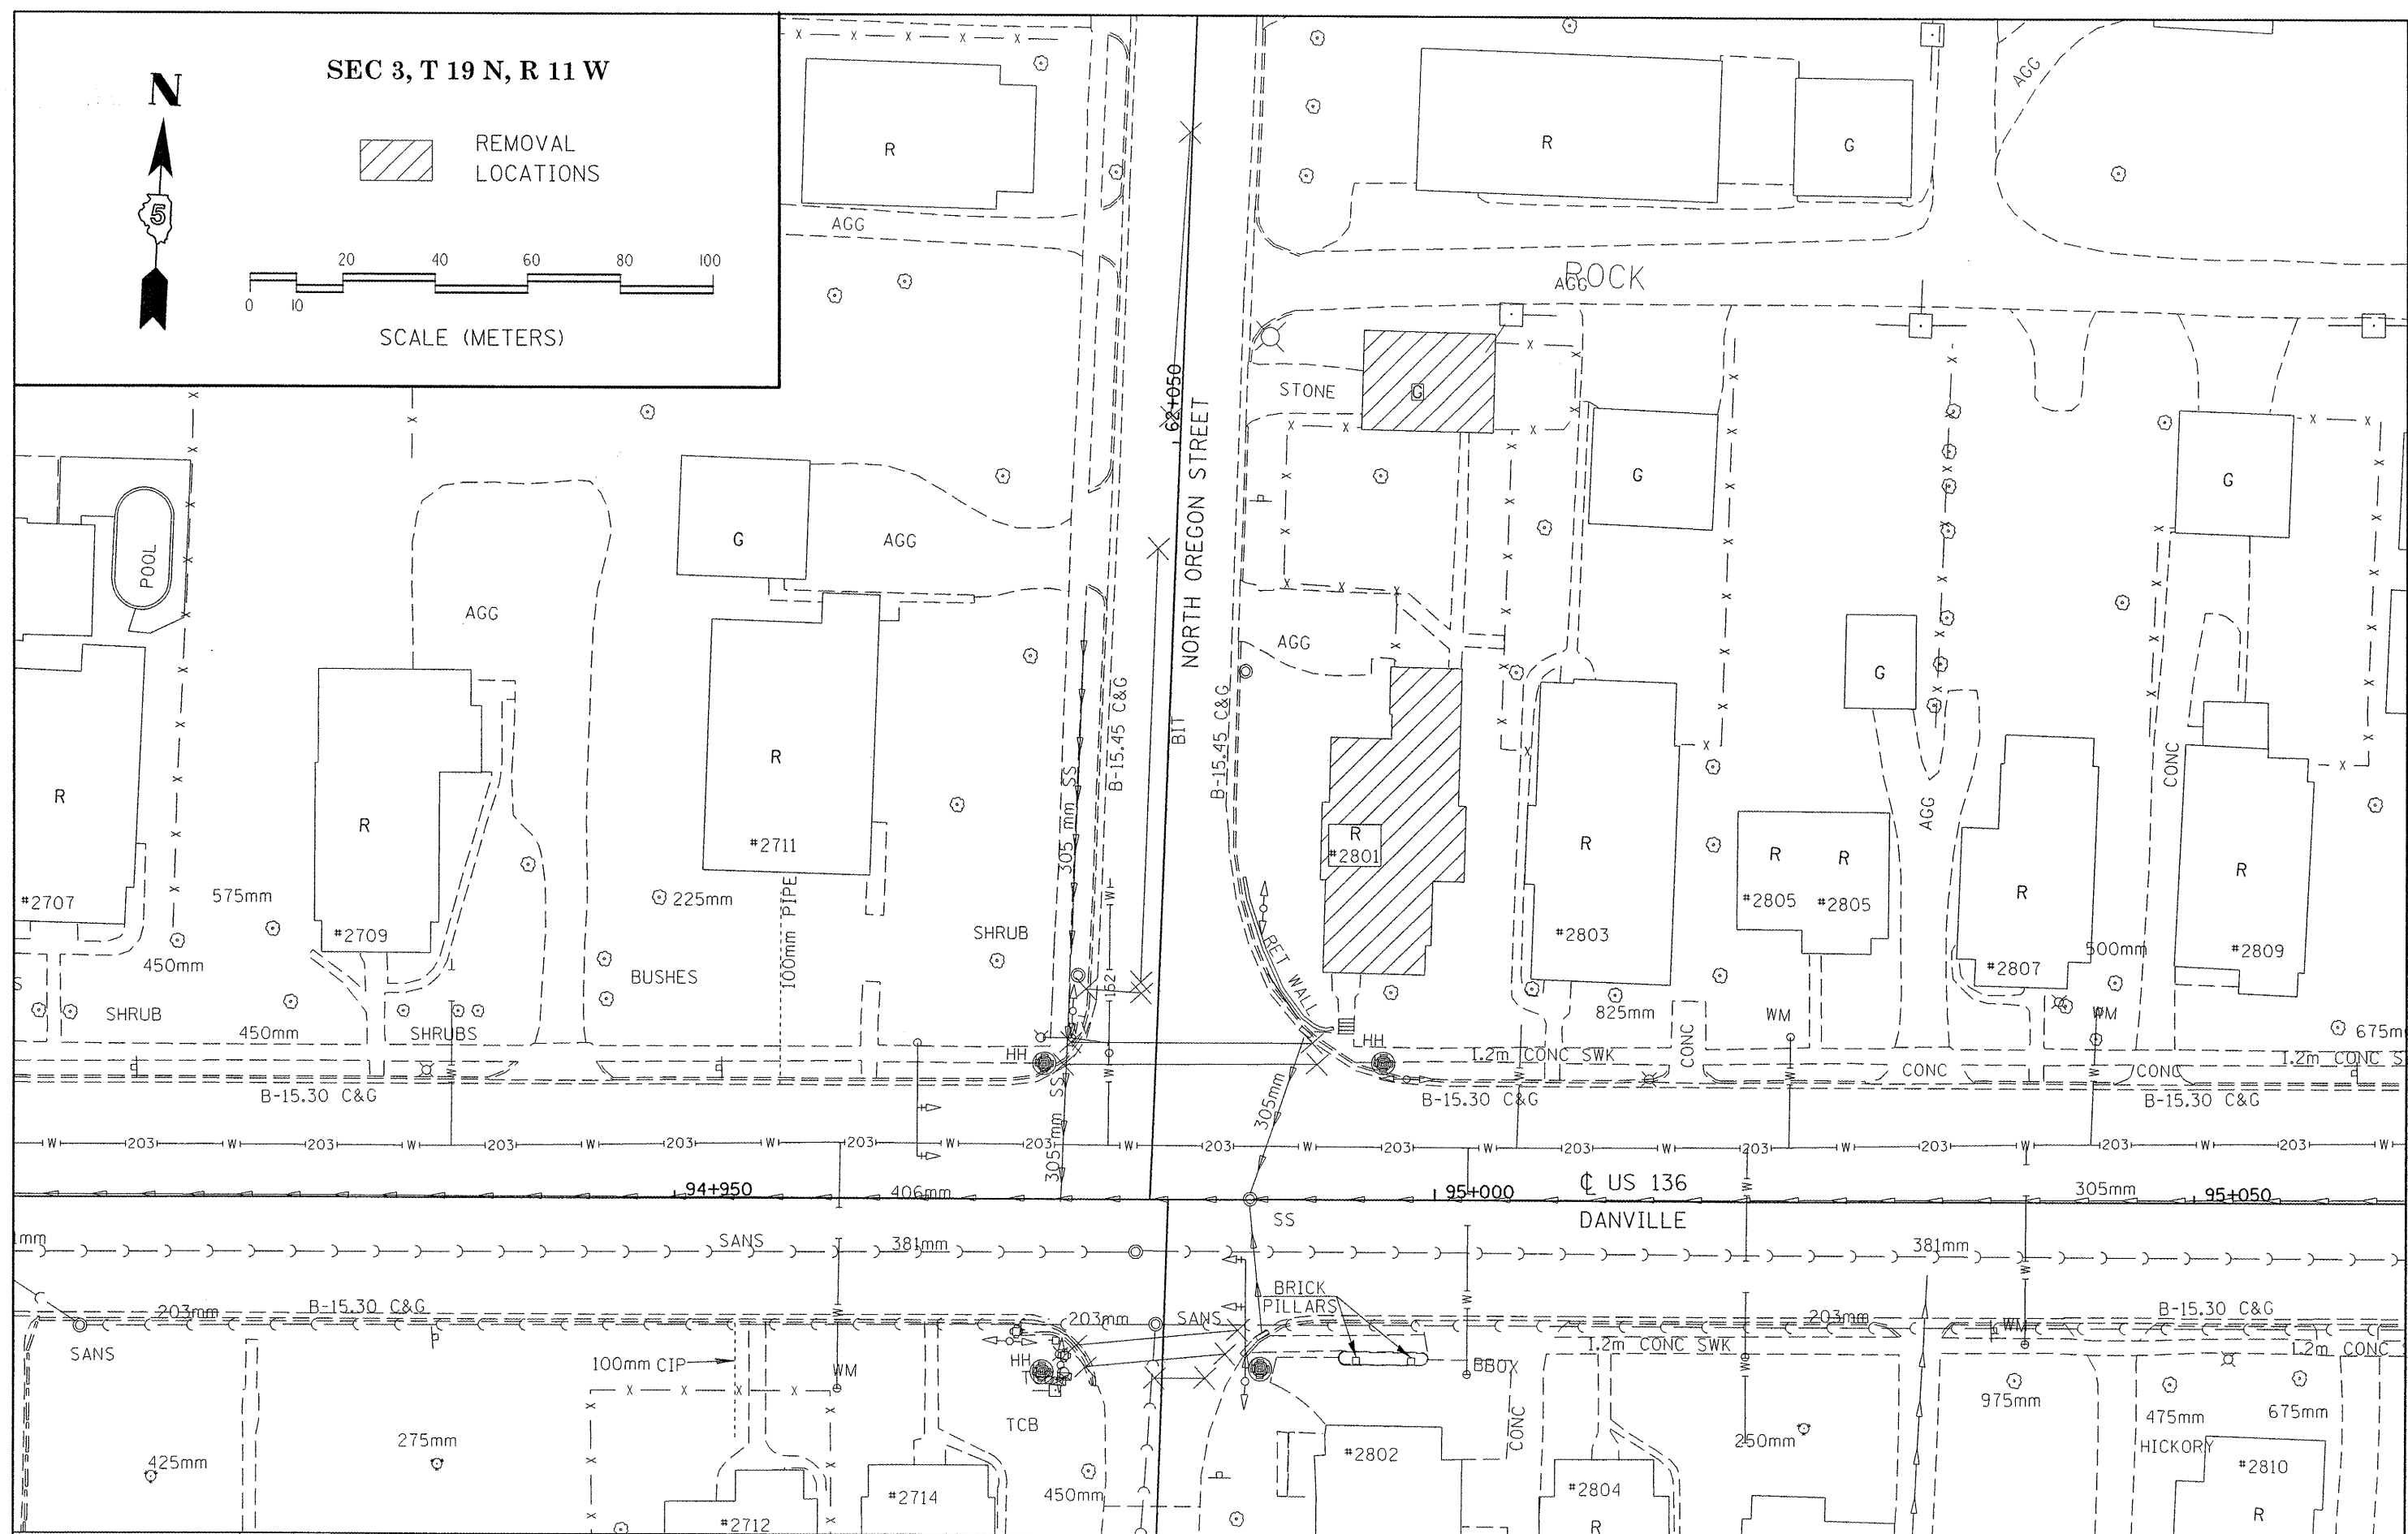

SEC 3, T 19 N, R 11 W

REMOVAL LOCATIONS

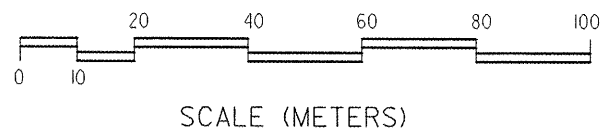

FILE NAME =	USER NAME = blackrt	DESIGNED -	REVISED -
et:\pwork\pwork\blackrt\08270059\0570	22-shr-plan.dgn	DRAWN -	REVISED -
		CHECKED -	REVISED -
		DATE -	REVISED -

**STATE OF ILLINOIS  
DEPARTMENT OF TRANSPORTATION**

**PLAN VIEW**

SCALE: SHEET NO. OF SHEETS STA. TO STA.

F.A.P. RTE.	SECTION	COUNTY	TOTAL SHEETS	SHEET NO.
729	(36CS, 34Z-2)DM	VERMILION	3	3
CONTRACT NO. 70922			ILLINOIS FED. AID PROJECT	