


DATE	
BY	
PLAN	
NO. _____	
NOTE BOOK	
NO. _____	
DATE	
BY	
PROFILE	
NO. _____	
NOTE BOOK	
NO. _____	
DATE	
BY	

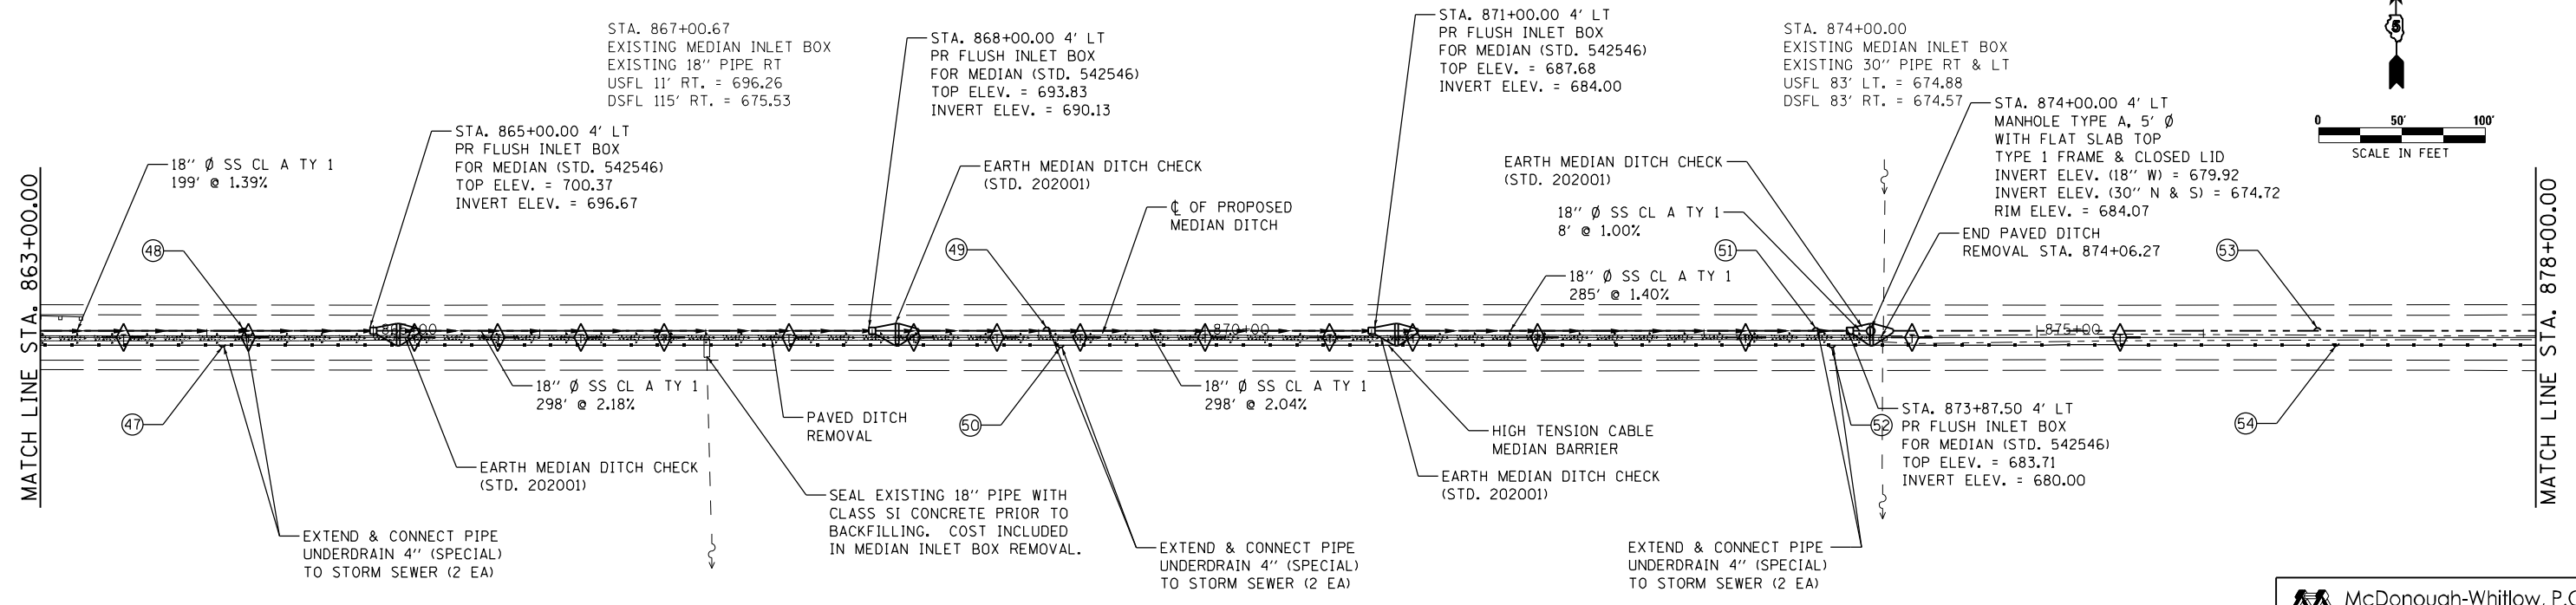


⊕ INDICATES PIPE UNDERDRAINS, 4" (SPECIAL) SEE SCHEDULE

MEDIAN INLET BOX REMOVAL  
STATION 867+00.67 - 1 EACH  
(SEE SCHEDULE)

MEDIAN INLET BOX REMOVAL  
STATION 874+00.00 - 1 EACH  
(SEE SCHEDULE)

**McDonough-Whitlow, P.C.**  
 Consulting Engineers & Land Surveyors  
 138 East Wood Street  
 Hillsboro, IL 62049  
 Phone: 217.532.9233  
 Fax: 217.532.6300  
 PROFESSIONAL DESIGN NO. 184-002754

DATE	
BY	
PROFILE	
NO. _____	
NOTE BOOK	
NO. _____	
DATE	
BY	

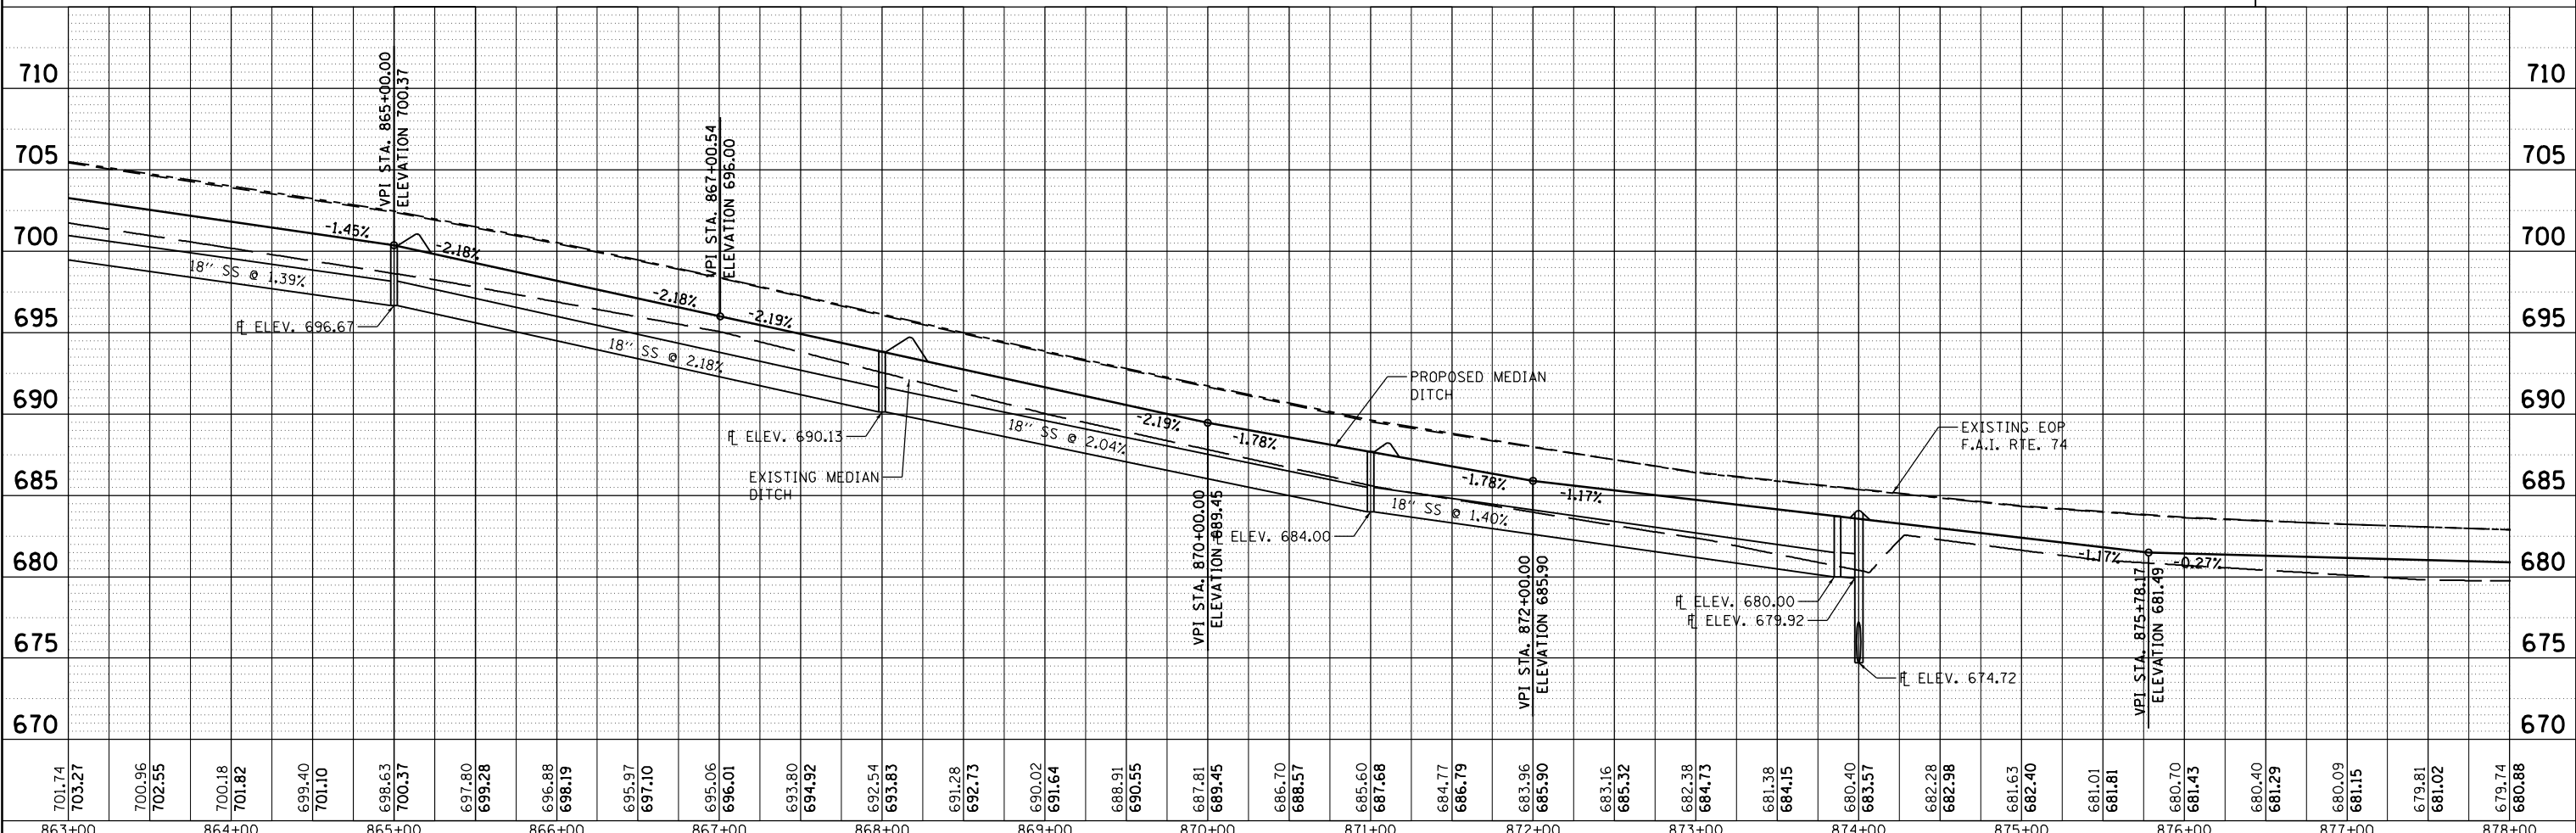

863+00	864+00	865+00	866+00	867+00	868+00	869+00	870+00	871+00	872+00	873+00	874+00	875+00	876+00	877+00	878+00	
701.74	703.27	700.96	702.55	700.18	701.82	699.40	701.10	698.63	700.37	697.80	699.28	696.88	698.19	695.97	697.10	695.06	696.01	693.80	694.92	692.54	693.83	691.28	692.73	690.02	691.64	688.91	690.55	687.81	689.45	686.70	688.57	685.60	687.68	684.77	686.79	683.96	685.90	683.16	685.32	682.38	684.73	681.38	684.15	680.40	683.57	682.28	682.98	681.63	682.40	681.01	681.81	680.70	681.43	680.40	681.29	680.09	681.15	679.81	681.02	679.74	680.88

**STATE OF ILLINOIS  
DEPARTMENT OF TRANSPORTATION**

**PLAN & PROFILE  
F.A.I. 74**

F.A.I. RTE.	SECTION	COUNTY	TOTAL SHEETS	SHEET NO.
74	MEDIAN CABLE 2012-1		130	20
CONTRACT NO. 70966			ILLINOIS FED. AID PROJECT	

SCALE: 1"=50' SHEET NO. 8 OF 27 SHEETS STA. 863+00.00 TO STA. 878+00.00