

MEDIAN INLET BOX REMOVAL
STATION 939+03.87 - 1 EACH
(SEE SCHEDULE)

MEDIAN INLET BOX REMOVAL
STATION 946+03.82 - 1 EACH
(SEE SCHEDULE)


MEDIAN INLET BOX REMOVAL
STATION 950+03.17 - 1 EACH
(SEE SCHEDULE)

⊕ INDICATES PIPE UNDERDRAINS, 4" (SPECIAL)
SEE SCHEDULE

McDonough-Whitlow, P.C.
Consulting Engineers & Land Surveyors
138 East Wood Street
Hillsboro, IL 62049
Phone: 217.532.9233
Fax: 217.532.6300
PROFESSIONAL DESIGN No. 184-002754

DATE	
BY	
PLAN	
NO. _____	
NOTE BOOK	
NO. _____	
CHECKED	
FILE NAME	

DATE	
BY	
PROFILE	
NO. _____	
NOTE BOOK	
NO. _____	
CHECKED	
NOTATIONS	

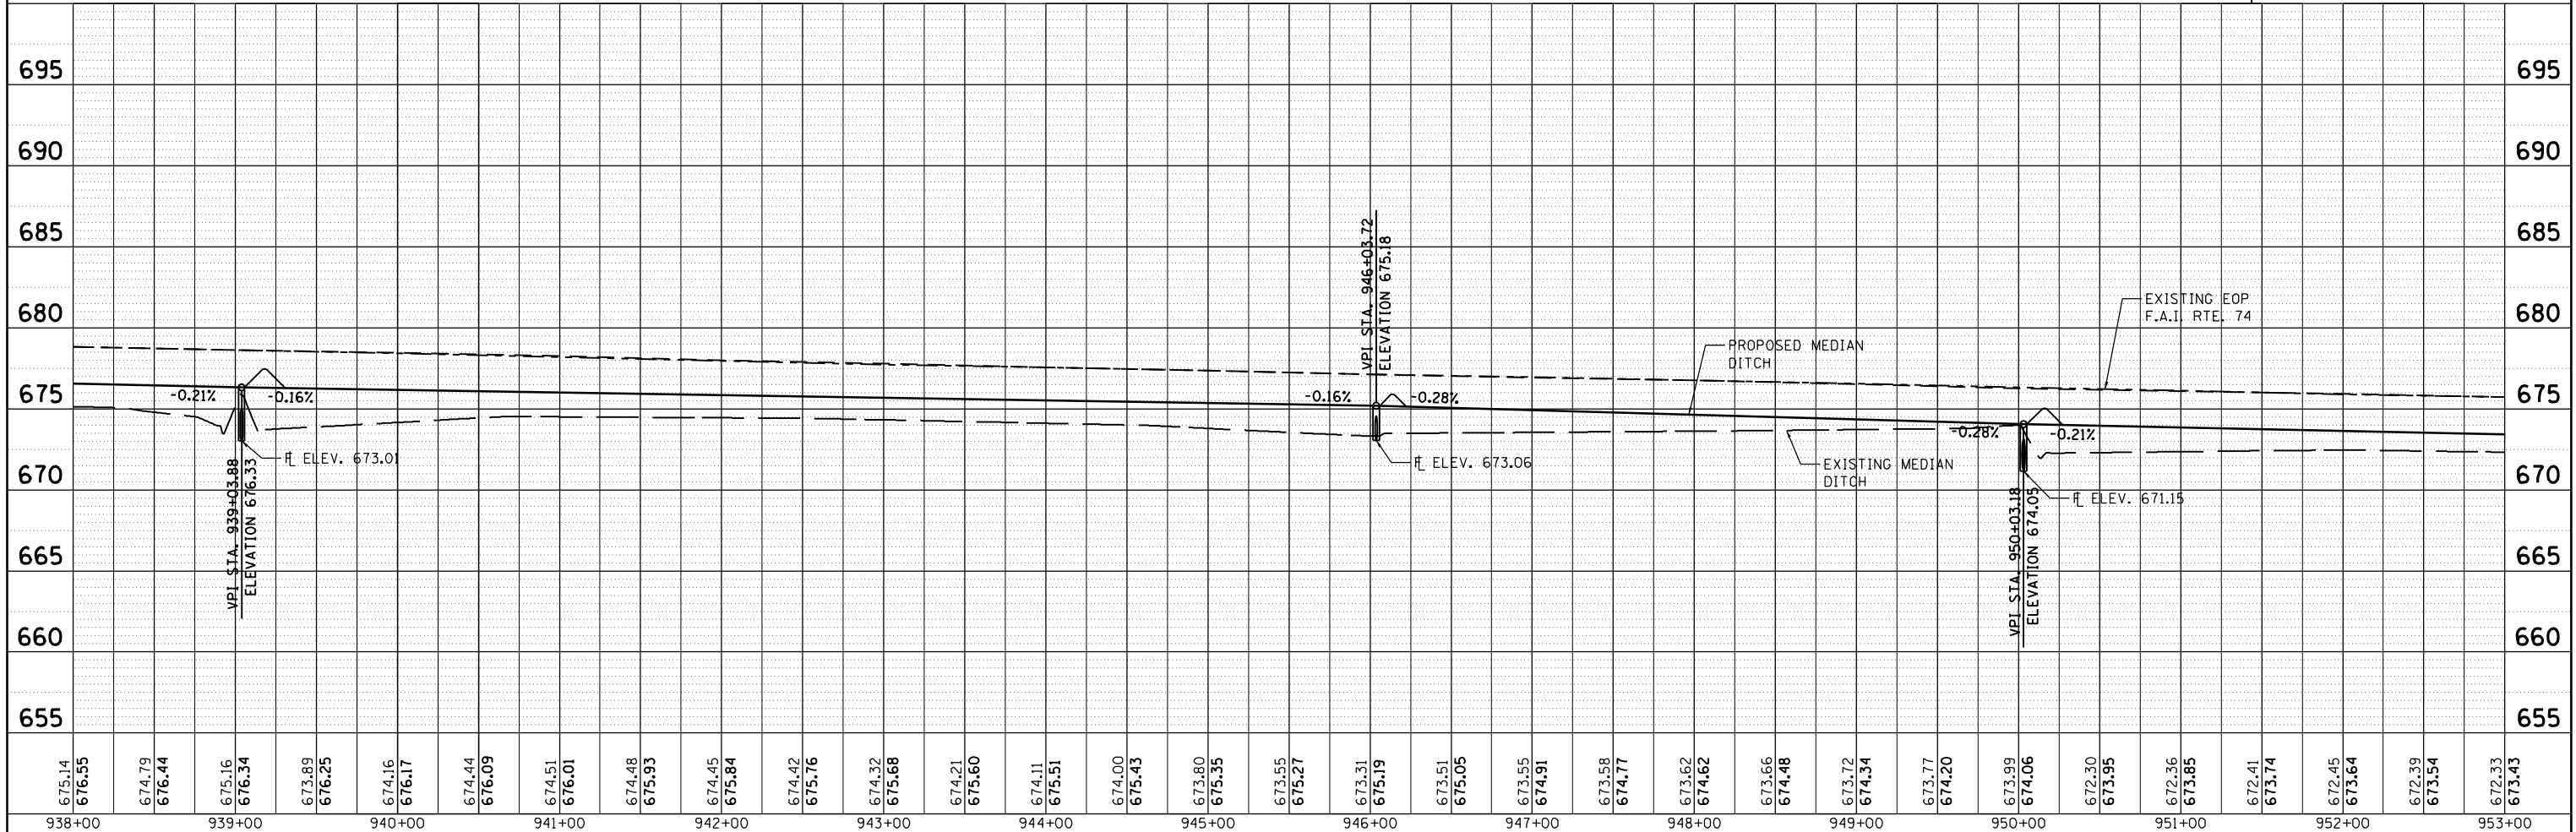

938+00	939+00	940+00	941+00	942+00	943+00	944+00	945+00	946+00	947+00	948+00	949+00	950+00	951+00	952+00	953+00	
675.14	676.55	674.79	676.44	675.16	676.34	673.89	676.25	674.16	676.17	674.44	676.09	674.51	676.01	674.48	675.93	674.45	675.84	674.42	675.76	674.32	675.68	674.21	675.60	674.11	675.51	674.00	675.43	673.80	675.35	673.55	675.27	673.31	675.19	673.51	675.05	673.55	674.91	673.58	674.77	673.62	674.62	673.66	674.48	673.72	674.34	673.77	674.20	673.99	674.06	672.30	673.95	672.36	673.85	672.41	673.74	672.45	673.64	672.39	673.54	672.33	673.43

FILE NAME =	D570966-XXX-PLNPRF13.dgn
USER NAME =	RNH
DESIGNED -	JAH
DRAWN -	RNH
CHECKED -	TMM
DATE -	
PLOT SCALE =	50
PLOT DATE =	

DESIGNED -	JAH	REVISED -	
DRAWN -	RNH	REVISED -	
CHECKED -	TMM	REVISED -	
DATE -		REVISED -	

**STATE OF ILLINOIS
DEPARTMENT OF TRANSPORTATION**

**PLAN & PROFILE
F.A.I. 74**

SCALE: 1"=50' SHEET NO. 13 OF 27 SHEETS STA. 938+00.00 TO STA. 953+00.00

F.A.I. RTE.	SECTION	COUNTY	TOTAL SHEETS	SHEET NO.
74	MEDIAN CABLE 2012-1		130	25
CONTRACT NO. 70966			ILLINOIS FED. AID PROJECT	