


| | | |
|---------------|----------------|------|
| PLAN | SURVEYED | DATE |
| | PLOTTED | |
| | ALIGNED | |
| | CHECKED | |
| | FILED | |
| NOTE BOOK NO. | CADD FILE NAME | |

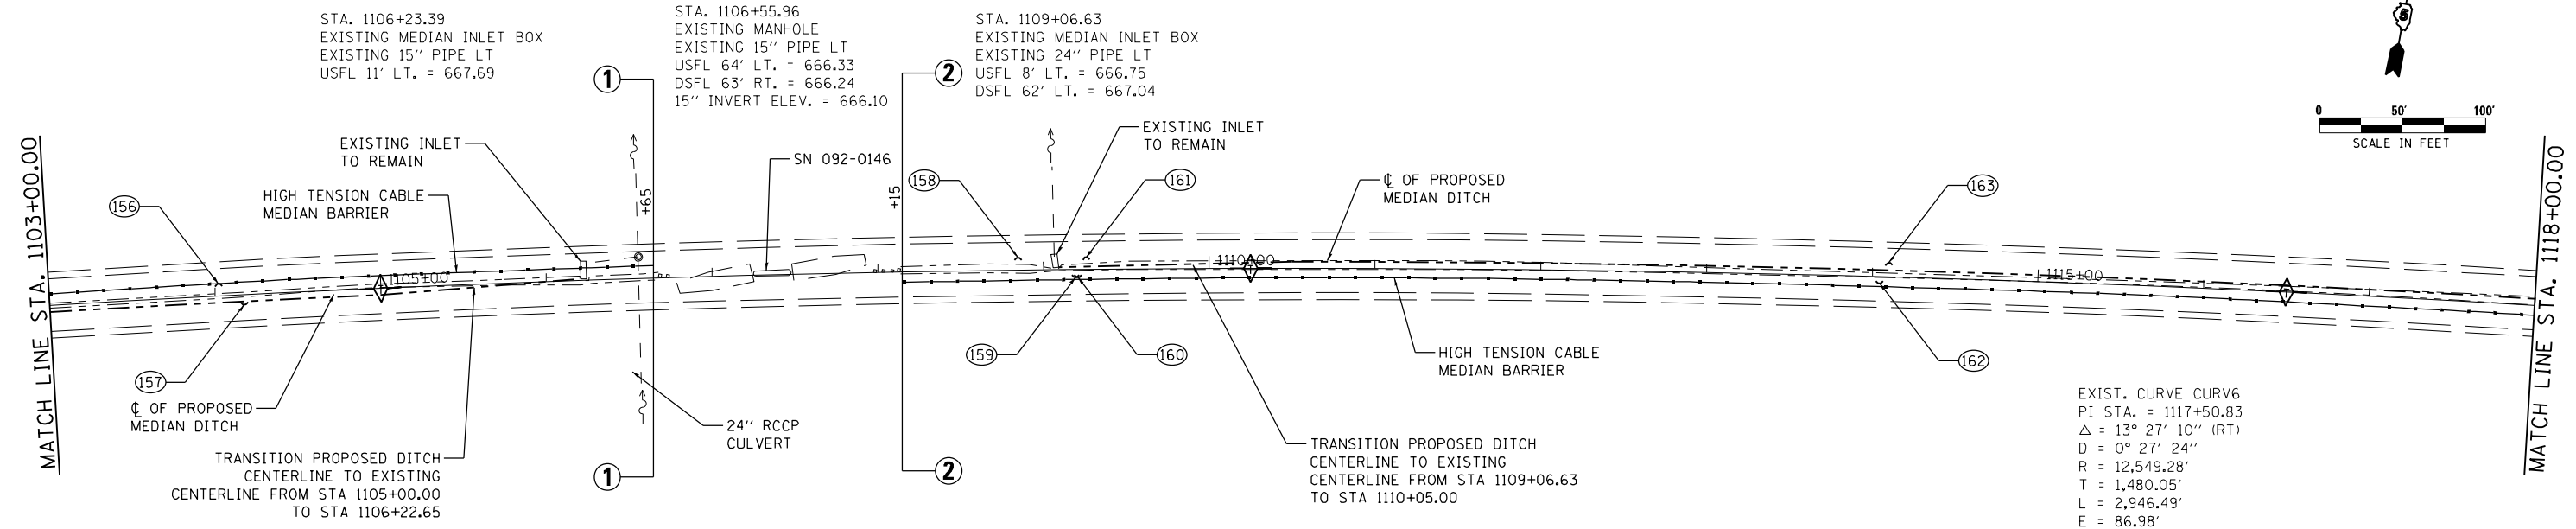


EXIST. CURVE CURV6
 PI STA. = 1117+50.83
 $\Delta = 13^\circ 27' 10''$ (RT)
 $D = 0^\circ 27' 24''$
 $R = 12,549.28'$
 $T = 1,480.05'$
 $L = 2,946.49'$
 $E = 86.98'$
 $e = \text{---}$
 $T.R. = \text{---}$
 $S.E. \text{ RUN} = \text{---}$
 P.C. STA. = 1102+70.78
 P.T. STA. = 1132+17.27

⊕ INDICATES PIPE UNDERDRAINS, 4" (SPECIAL)
 SEE SCHEDULE

McDonough-Whitlow, P.C.
 Consulting Engineers & Land Surveyors
 138 East Wood Street
 Hillsboro, IL 62047
 Phone: 217.532.9233
 Fax: 217.532.6300
 PROFESSIONAL DESIGN NO. 184-002754

| | | |
|---------------|--------------------------|------|
| PROFILE | SURVEYED | DATE |
| | PLOTTED | |
| | GRADES CHECKED | |
| | STRUCTURE NOTATIONS CHKD | |
| NOTE BOOK NO. | | |

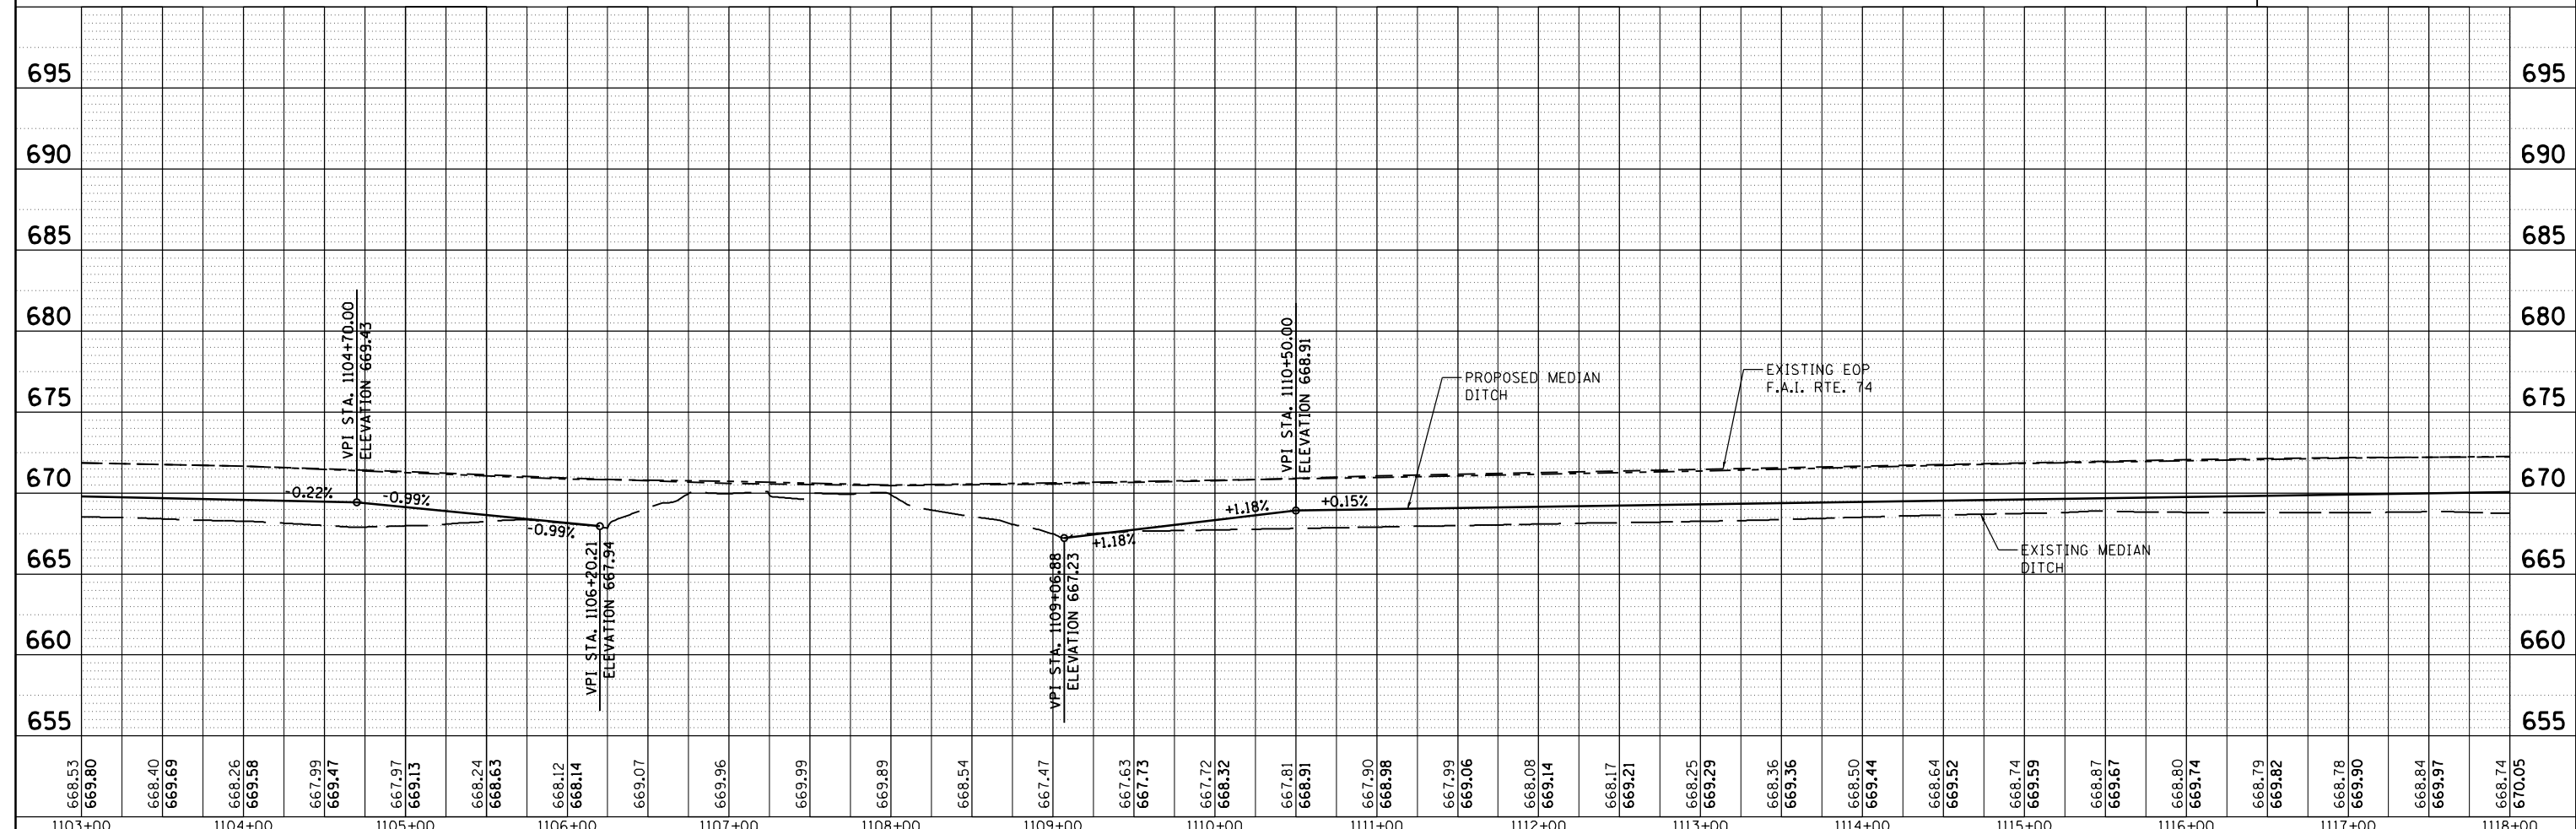

| | | | | | | | | | | | |
|---|-----------------|----------------|-----------|---|---|---------------------------|-----------------------------|--------|------------------|--------------|--|
| FILE NAME = D570966-XXX-PLNPRF24.dgn | USER NAME = RNH | DESIGNED - JAH | REVISED - | STATE OF ILLINOIS DEPARTMENT OF TRANSPORTATION | PLAN & PROFILE F.A.I. 74 | F.A.I. RTE. 74 | SECTION MEDIAN CABLE 2012-1 | COUNTY | TOTAL SHEETS 130 | SHEET NO. 36 | |
| PLOT SCALE = 50 | CHECKED - TMM | DRAWN - RNH | REVISED - | | | CONTRACT NO. 70966 | | | | | |
| PLOT DATE = | DATE - | REVISOR - | REVISED - | | | ILLINOIS FED. AID PROJECT | | | | | |
| | | | | | | CHAMPAIGN & VERMILION | | | | | |