



PLAN	SURVEYED	DATE
	PLOTTED	
	ALIGNED	
	CHECKED	
	FILED	
	NO.	

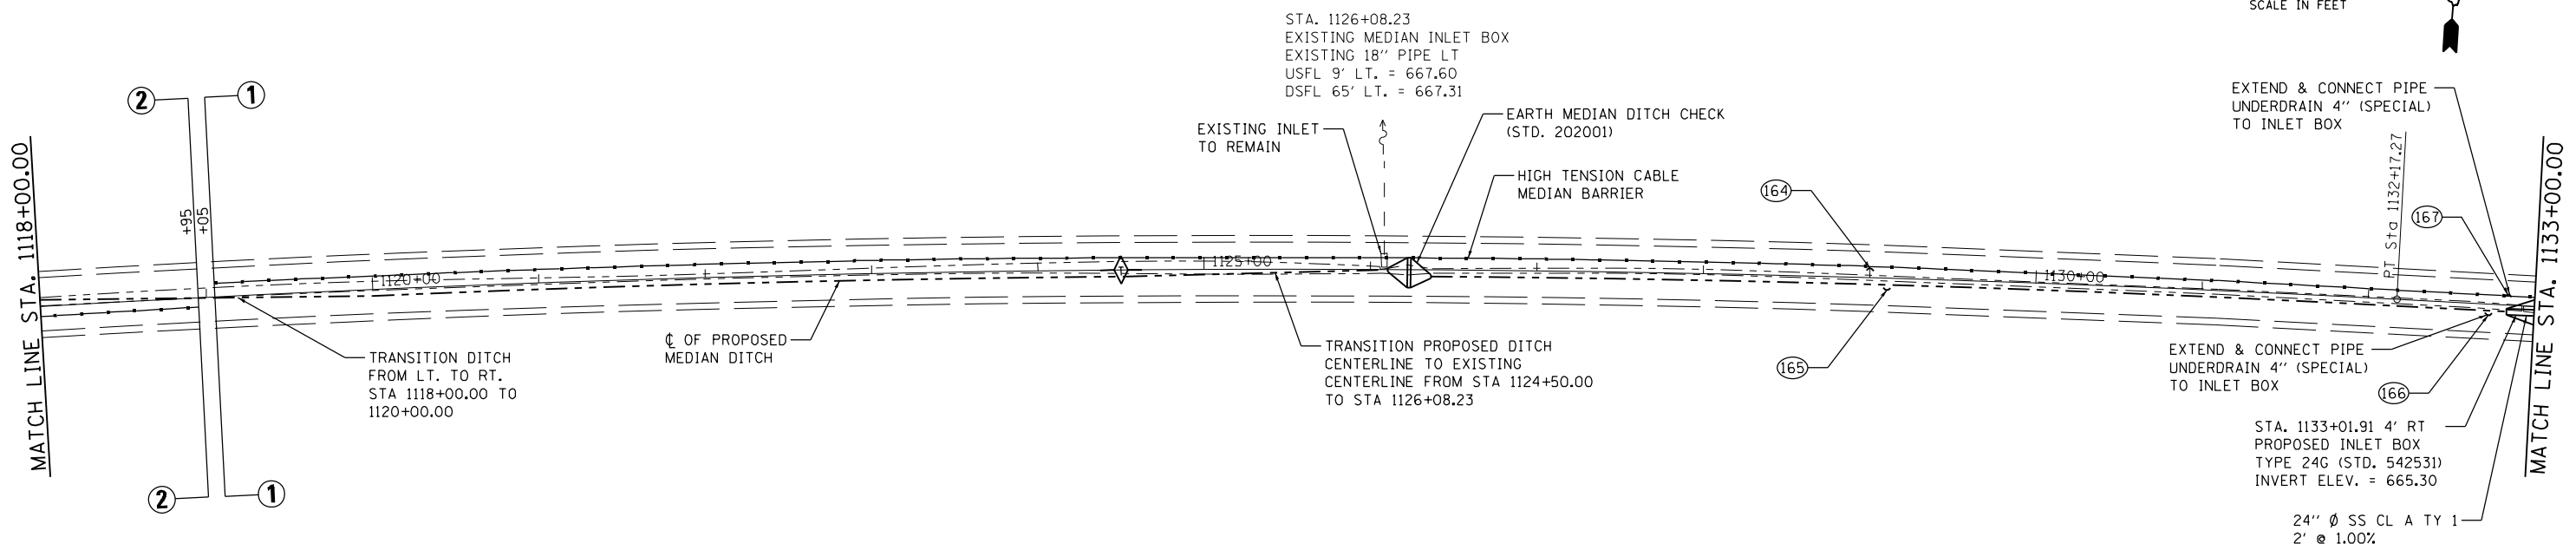

⊕ INDICATES PIPE UNDERDRAINS, 4" (SPECIAL) SEE SCHEDULE

McDonough-Whitlow, P.C.
 Consulting Engineers & Land Surveyors
 138 East Wood Street
 Hillsboro, IL 62049
 Phone: 217.532.9233
 Fax: 217.532.6300
 PROFESSIONAL DESIGN NO. 184-002754

PROFILE	SURVEYED	DATE
	PLOTTED	
	GRADES	
	CHECKED	
	STRUCTURE	
	NOTATIONS	
	CHKD	
	NO.	

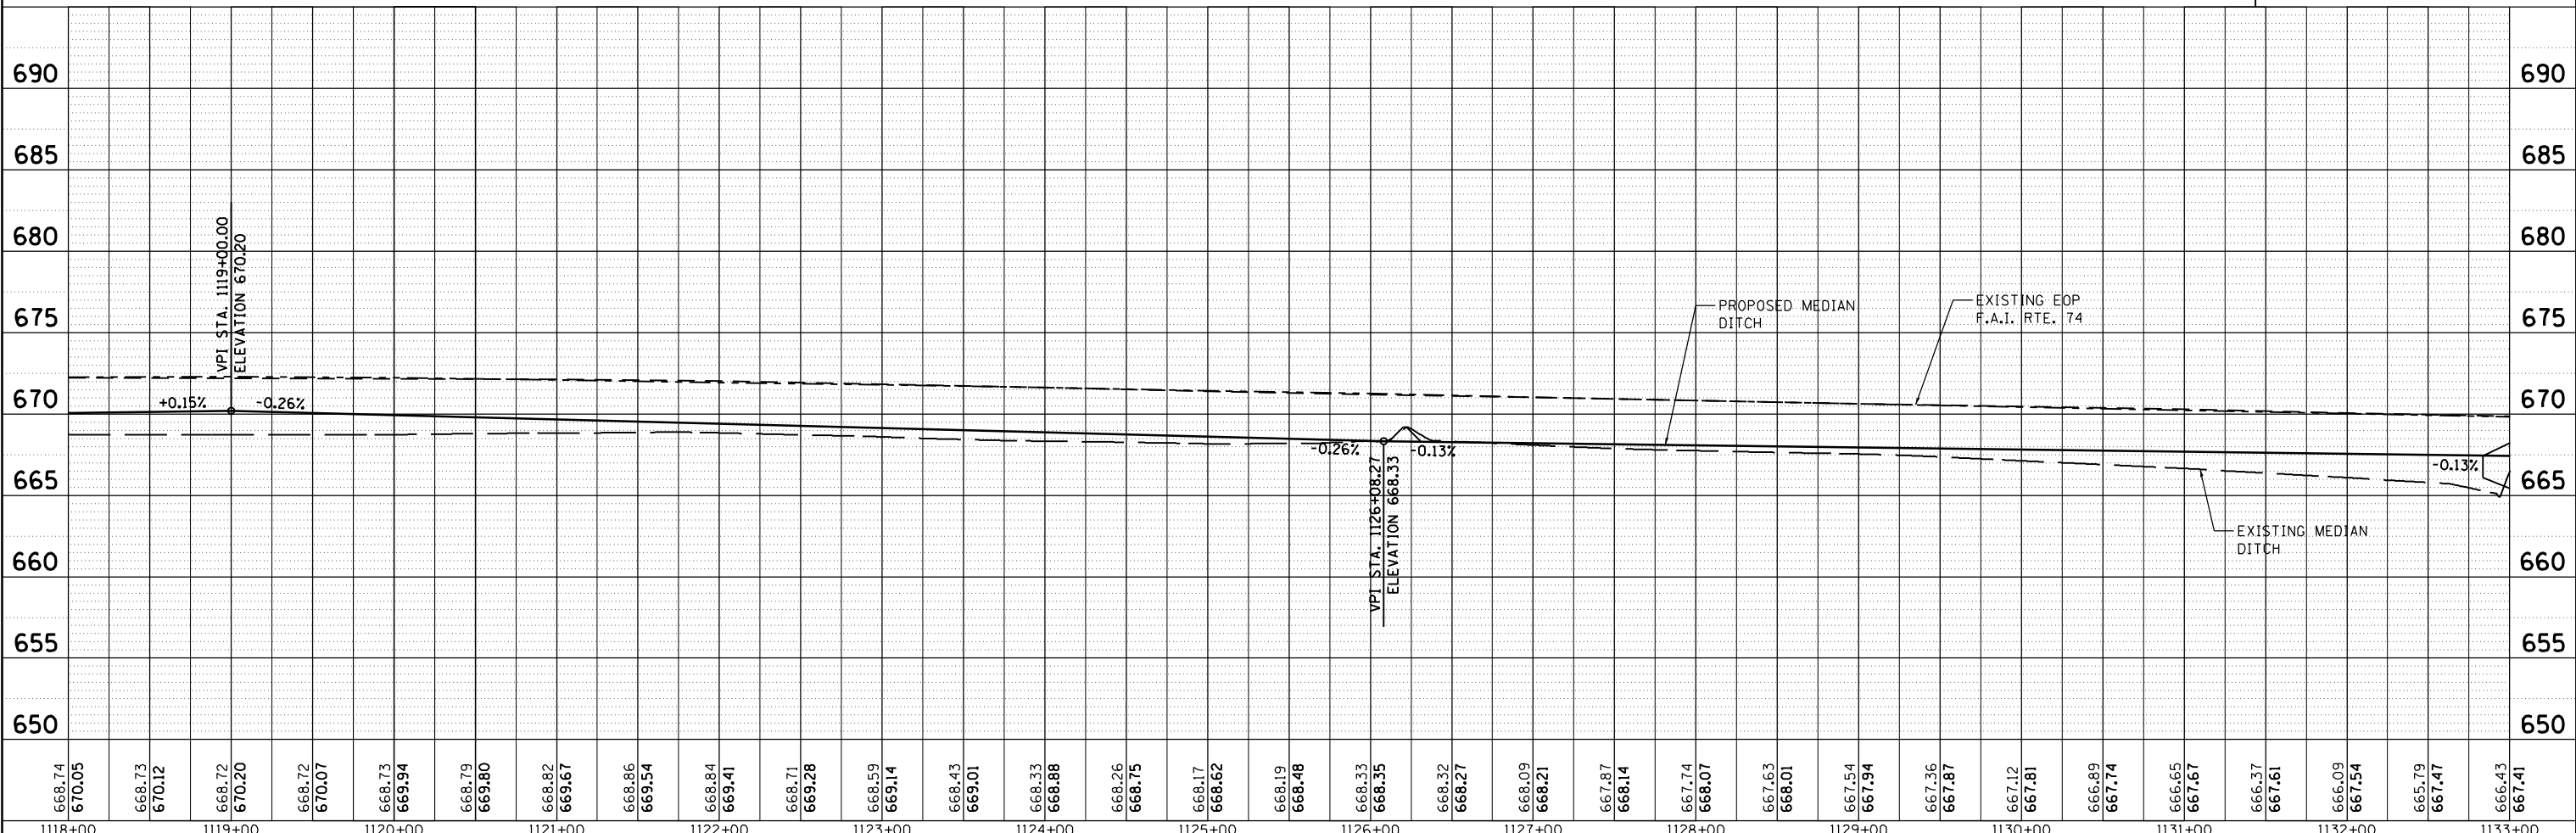

668.74 670.05	668.73 670.12	668.72 670.20	668.72 670.07	668.73 669.94	668.79 669.80	668.82 669.67	668.86 669.54	668.84 669.41	668.71 669.28	668.59 669.14	668.43 669.01	668.33 668.88	668.26 668.75	668.17 668.62	668.19 668.48	668.33 668.35	668.32 668.27	668.09 668.21	667.87 668.14	667.74 668.07	667.63 668.01	667.54 667.94	667.36 667.87	667.12 667.81	666.89 667.74	666.65 667.67	666.37 667.61	666.09 667.54	665.79 667.47	666.43 667.41	
1118+00	1119+00	1120+00	1121+00	1122+00	1123+00	1124+00	1125+00	1126+00	1127+00	1128+00	1129+00	1130+00	1131+00	1132+00	1133+00																

**STATE OF ILLINOIS
 DEPARTMENT OF TRANSPORTATION**

**PLAN & PROFILE
 F.A.I. 74**

F.A.I. RTE. 74	SECTION MEDIAN CABLE 2012-1	COUNTY	TOTAL SHEETS 130	SHEET NO. 37
CONTRACT NO. 70966				ILLINOIS FED. AID PROJECT

SCALE: 1"=50' SHEET NO. 25 OF 27 SHEETS STA. 1118+00.00 TO STA. 1133+00.00