

|           |  |
|-----------|--|
| DATE      |  |
| BY        |  |
| PLAN      |  |
| NO. _____ |  |
| NOTE BOOK |  |
| NO. _____ |  |
| DATE      |  |
| BY        |  |
| PROFILE   |  |
| NO. _____ |  |
| NOTE BOOK |  |
| NO. _____ |  |
| DATE      |  |
| BY        |  |



|           |  |
|-----------|--|
| DATE      |  |
| BY        |  |
| PROFILE   |  |
| NO. _____ |  |
| NOTE BOOK |  |
| NO. _____ |  |
| DATE      |  |
| BY        |  |

STA. 1154+07.13  
 EXISTING MEDIAN INLET BOX  
 EXISTING 36" PIPE LT  
 USFL 0' LT. = 662.09  
 DSFL 70' LT. = 661.85  
 EXISTING 36" PIPE RT  
 USFL 67' RT. = 662.18  
 DSFL 2' RT. = 662.12

SEC. 11, T19N, R14W, 2ND P.M.

SEC. 12, T19N, R14W, 2ND P.M.


STA. 1159+56.85  
 EXISTING CATCH BASIN GRATE  
 TOP ELEV. 666.52  
 EXISTING 18" PIPE LT  
 USFL 1' LT. = 663.59  
 DSFL 63' LT. = 663.55

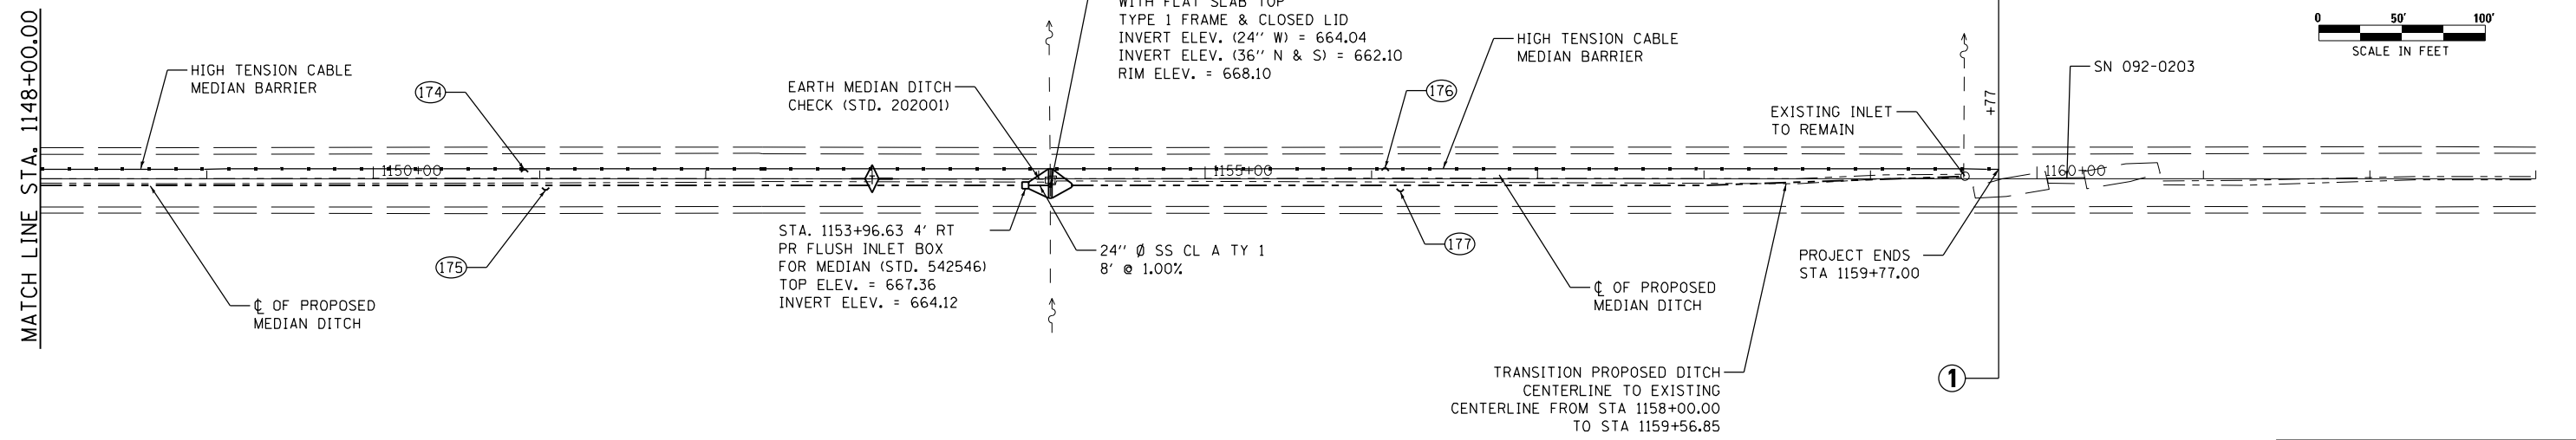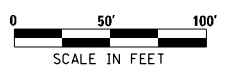

MEDIAN INLET BOX REMOVAL  
 STATION 1154+07.13 - 1 EACH  
 (SEE SCHEDULE)

⊕ INDICATES PIPE UNDERDRAINS, 4" (SPECIAL)  
 SEE SCHEDULE

**McDonough-Whitlow, P.C.**  
 Consulting Engineers & Land Surveyors  
 138 East Wood Street  
 Hillsboro, IL 62049  
 Phone: 217.532.9233  
 Fax: 217.532.6300  
 PROFESSIONAL DESIGN No. 184-002754

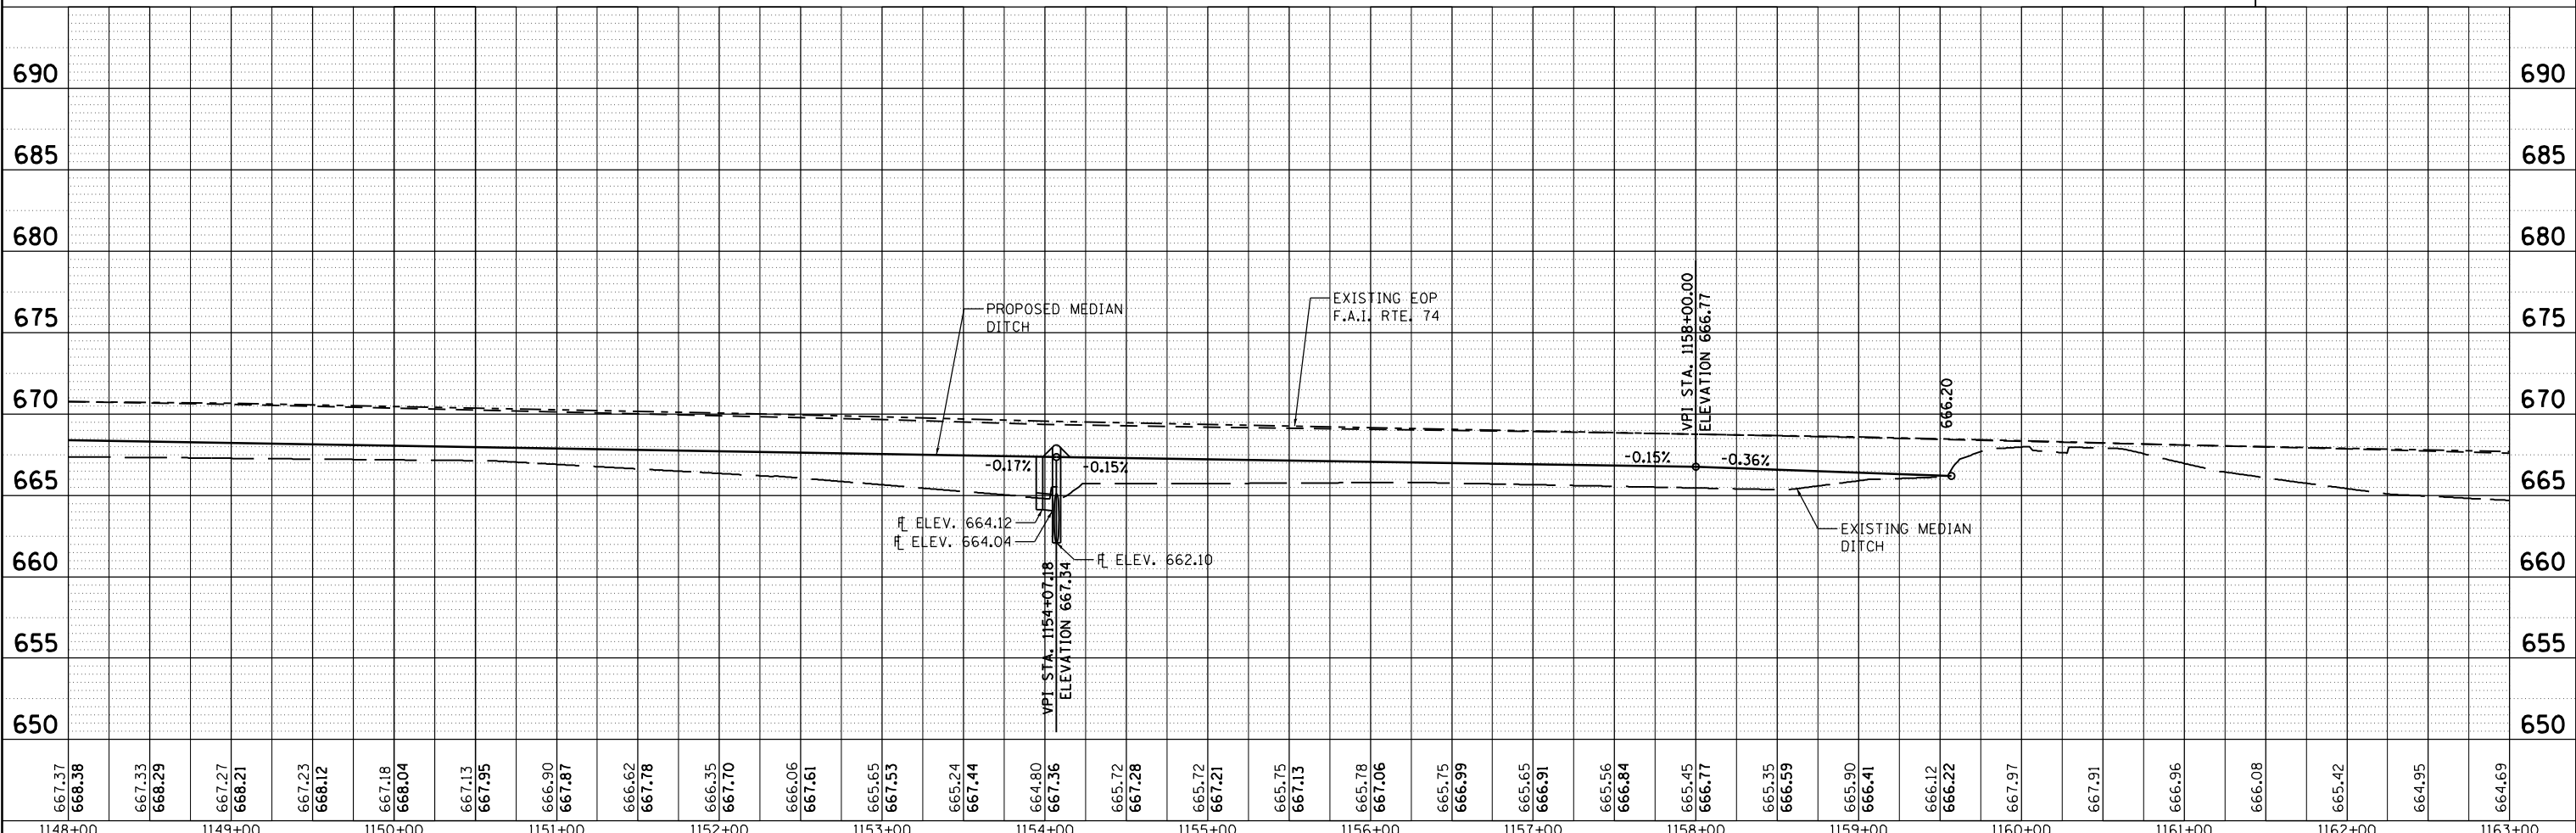

| |
|---|
| 667.37  | 668.38  | 667.33  | 668.29  | 667.27  | 668.21  | 667.23  | 668.12  | 667.18  | 668.04  | 667.13  | 667.95  | 666.90  | 667.87  | 666.62  | 667.78  | 666.35 | 667.70 | 666.06 | 667.61 | 665.65 | 667.53 | 665.24 | 667.44 | 664.80 | 667.36 | 665.72 | 667.28 | 665.72 | 667.21 | 665.75 | 667.13 | 665.78 | 667.06 | 665.75 | 666.99 | 665.65 | 666.91 | 665.56 | 666.84 | 665.45 | 666.77 | 665.35 | 666.59 | 665.90 | 666.41 | 666.12 | 666.22 | 667.97 | 667.91 | 666.96 | 666.08 | 665.42 | 664.95 | 664.69 |
| 1148+00 | 1149+00 | 1150+00 | 1151+00 | 1152+00 | 1153+00 | 1154+00 | 1155+00 | 1156+00 | 1157+00 | 1158+00 | 1159+00 | 1160+00 | 1161+00 | 1162+00 | 1163+00 | |

FILE NAME =  
 D570966-XXX-PLNPRF27.dgn

|                 |                |           |
|-----------------|----------------|-----------|
| USER NAME = RNH | DESIGNED - JAH | REVISED - |
|                 | DRAWN - RNH    | REVISED - |
| PLOT SCALE = 50 | CHECKED - TMM  | REVISED - |
| PLOT DATE =     | DATE -         | REVISED - |

STATE OF ILLINOIS  
 DEPARTMENT OF TRANSPORTATION

PLAN & PROFILE  
 F.A.I. 74

SCALE: 1"=50' SHEET NO. 27 OF 27 SHEETS STA. 1148+00.00 TO STA. 1163+00.00

|                    |                             |        |                  |                           |
|--------------------|-----------------------------|--------|------------------|---------------------------|
| F.A.I. RTE. 74     | SECTION MEDIAN CABLE 2012-1 | COUNTY | TOTAL SHEETS 130 | SHEET NO. 39              |
| CONTRACT NO. 70966 |                             |        |                  | ILLINOIS FED. AID PROJECT |

\*CHAMPAIGN & VERMILION