


# EXISTING TYPICAL SECTION FAI 74


STATION 1053+06.00 TO STATION 1616+00.00 - VERMILION COUNTY

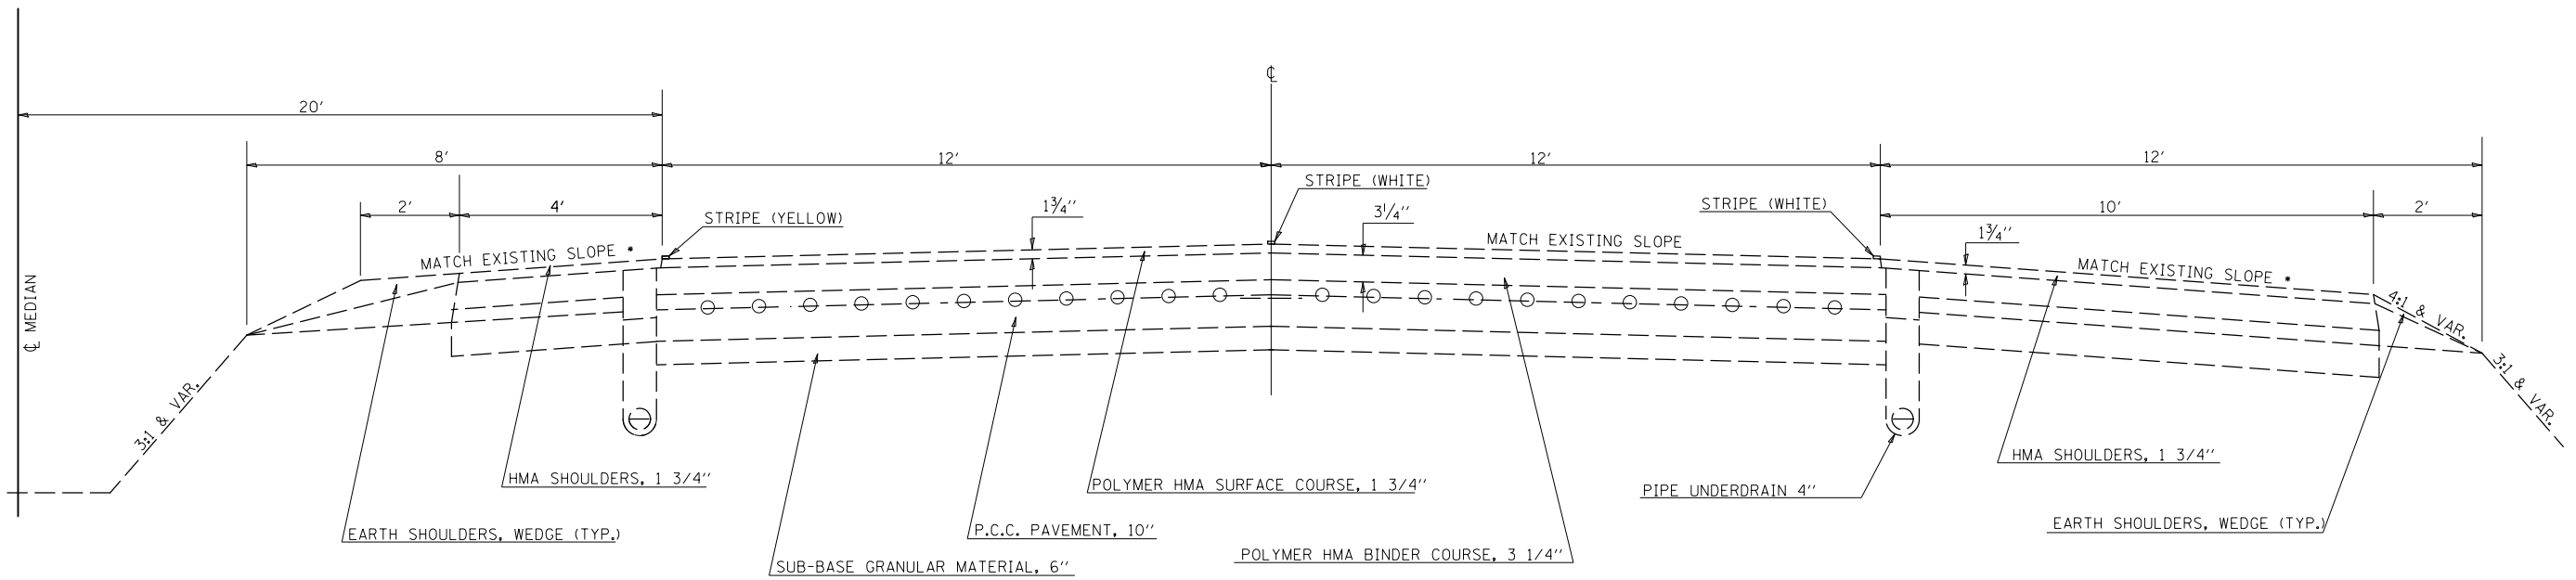

•• ALLOWABLE MINIMUM SHOULDER SLOPE = 4.0%  
ALLOWABLE MAXIMUM SHOULDER SLOPE = 6.0%

# EXISTING TYPICAL SECTION FAI 74

STA. 1616+00.00 TO STA. 1720+00.00

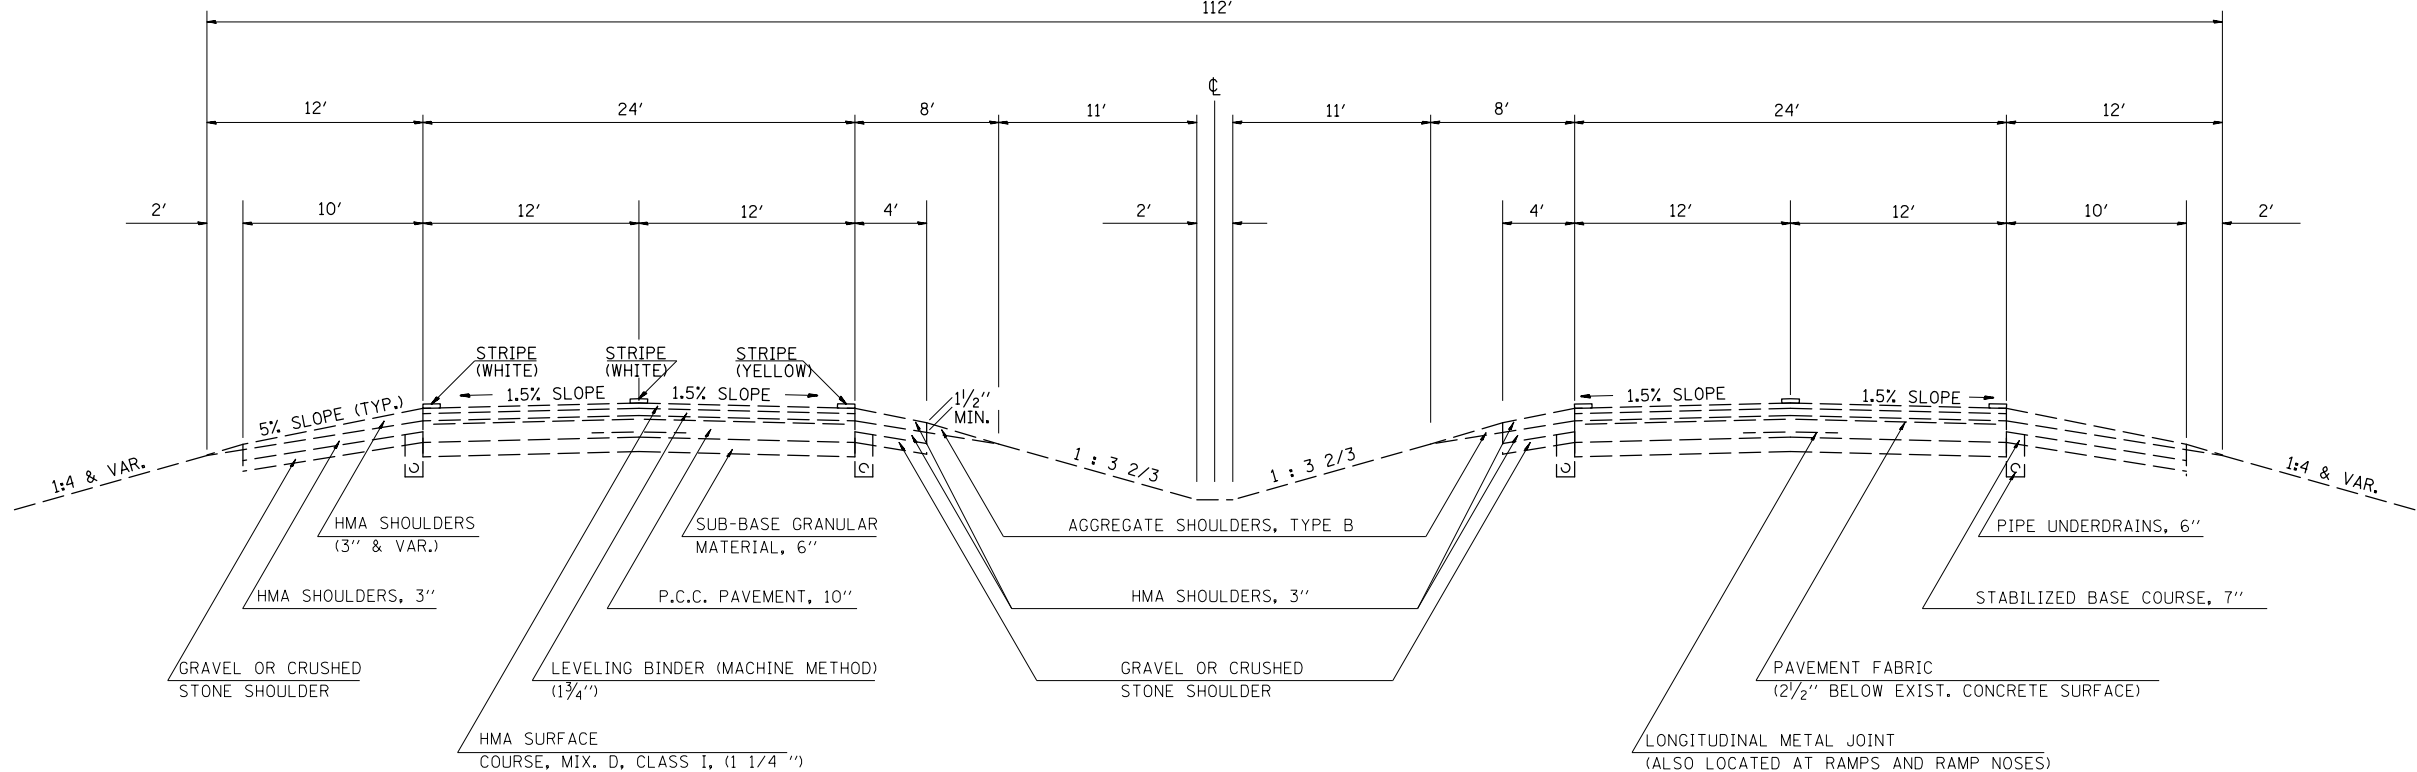

FILE NAME =	USER NAME = dawsonkb	DESIGNED -	REVISD -
et:\pw\work\p\dot\dawsonkb\0302933\0570975-SHT-TYPICAL.dgn		DRAWN -	REVISD -
		CHECKED -	REVISD -
		DATE -	REVISD -

**STATE OF ILLINOIS  
DEPARTMENT OF TRANSPORTATION**

**EXISTING TYPICAL SECTIONS**

SCALE: \_\_\_\_\_ SHEET \_\_\_\_\_ OF \_\_\_\_\_ SHEETS STA. \_\_\_\_\_ TO STA. \_\_\_\_\_

F.A.I. RTE.	SECTION	COUNTY	TOTAL SHEETS	SHEET NO.
••	D5 PATCHING 2013-3	•	14	8
••	CHAMPAIGN & VERMILION		CONTRACT NO. 70975	
••	57 & 74	ILLINOIS	FED. AID PROJECT	