
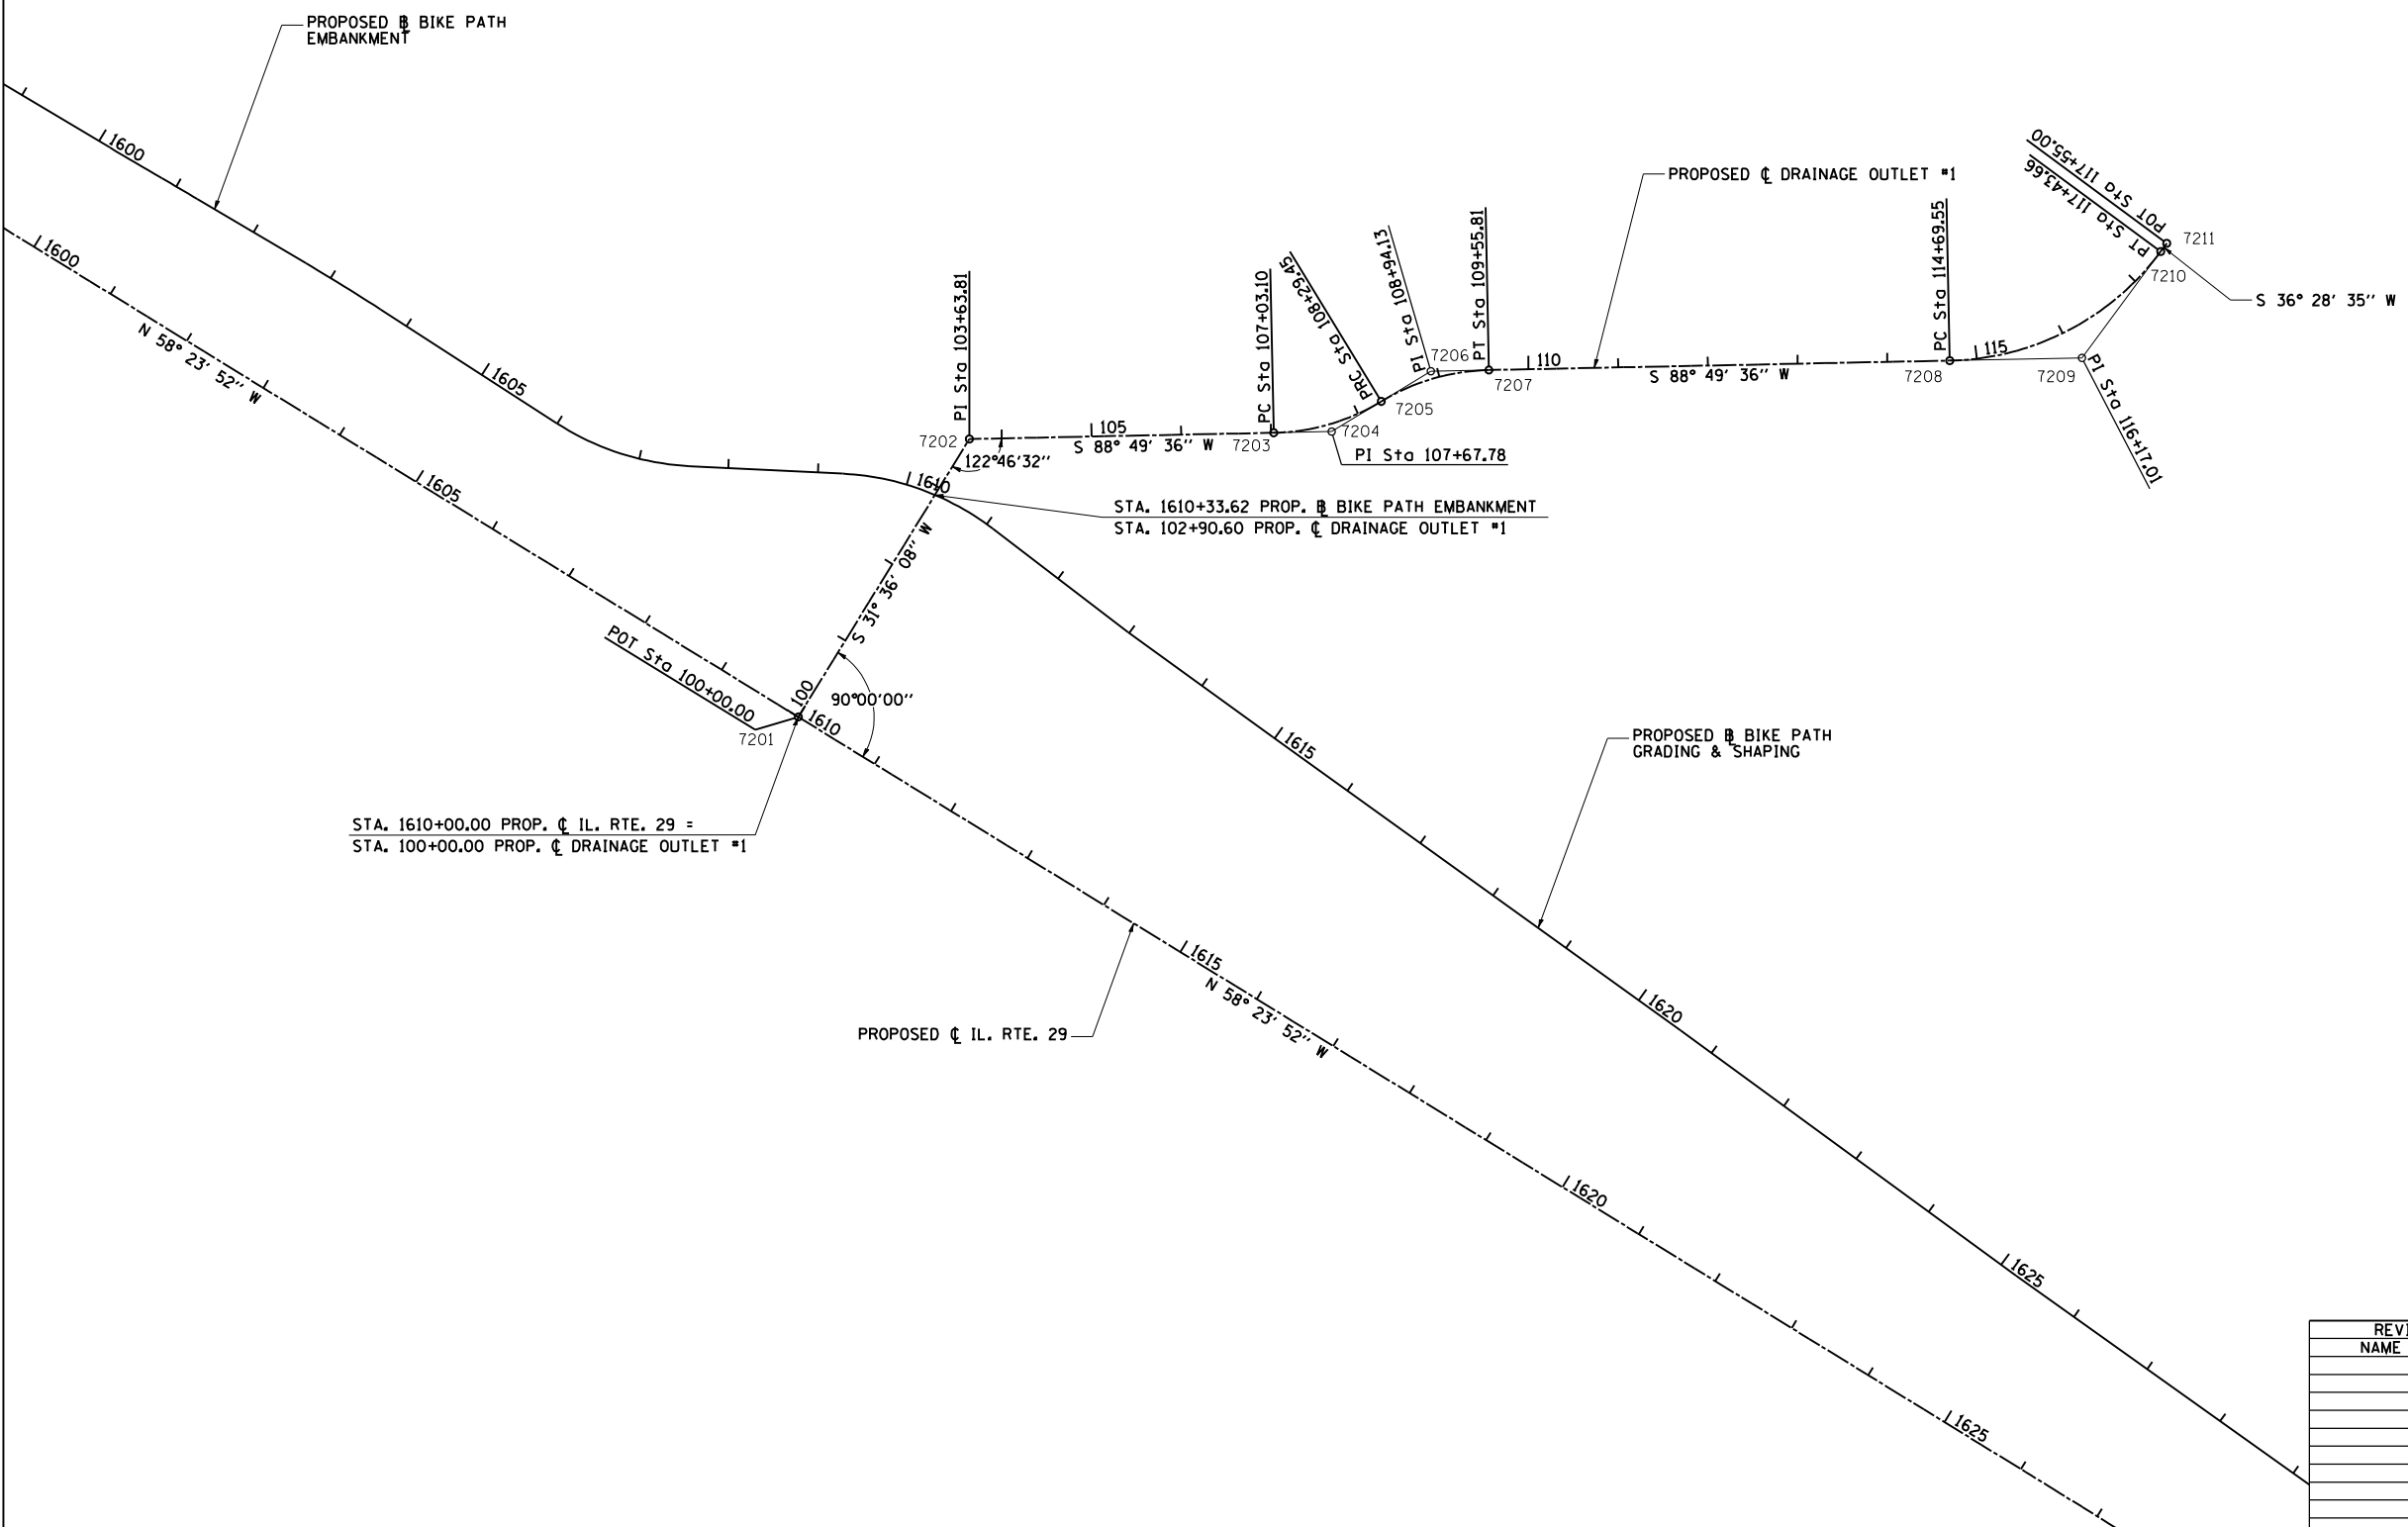


F.A. RTE.	SECTION	COUNTY	TOTAL SHEETS	SHEET NO.
75	84-12: 11-3	.	729	75
STA. 100+00		TO STA. 118+84.53		
FED. ROAD DIST. NO. 5 ILLINOIS FED. AID PROJECT				
• SANGAMON AND CHRISTIAN				

7204	PROP. DRAINAGE OUTLET #1 CURVE-1 DATA	7206	PROP. DRAINAGE OUTLET #1 CURVE-2 DATA	7209	PROP. DRAINAGE OUTLET #1 CURVE-3 DATA
	PI STA. = 107+67.78		PI STA. = 108+94.13		PI STA. = 116+17.01
	$\Delta = 30^\circ 09' 53''$ (LT)		$\Delta = 30^\circ 09' 53''$ (RT)		$\Delta = 52^\circ 21' 00''$ (LT)
	D = 23° 52' 24"		D = 23° 52' 24"		D = 19° 05' 55"
	R = 240.00'		R = 240.00'		R = 300.00'
	T = 64.68'		T = 64.68'		T = 147.46'
	L = 126.35'		L = 126.35'		L = 274.10'
	E = 8.56'		E = 8.56'		E = 34.28'
7203	P.C. STA = 107+03.10	7205	P.R.C. STA = 108+29.45	7208	P.C. STA = 114+69.55
7205	P.R.C. STA = 108+29.45	7207	P.T. STA = 109+55.81	7210	P.T. STA = 117+43.66

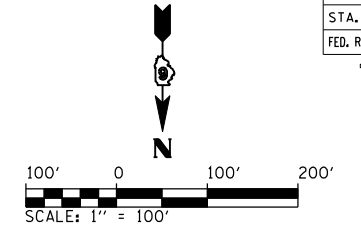

STA. 1610+00.00 PROP. CL. IL. RTE. 29 =
STA. 100+00.00 PROP. CL. DRAINAGE OUTLET #1

REVISIONS	
NAME	DATE

ILLINOIS DEPARTMENT OF TRANSPORTATION

**HORIZONTAL CONTROL
DRAINAGE OUTLET #1 CL**

SCALE: 1" = 100'

DATE: 03/06/2012

DRAWN BY: R.A.H.
CHECKED BY: J.M.M.

Default
 L:\1001\030660\Draw\sheets\Draw\72829-sht-ATB-ALC-01.dgn
 3/6/2012