
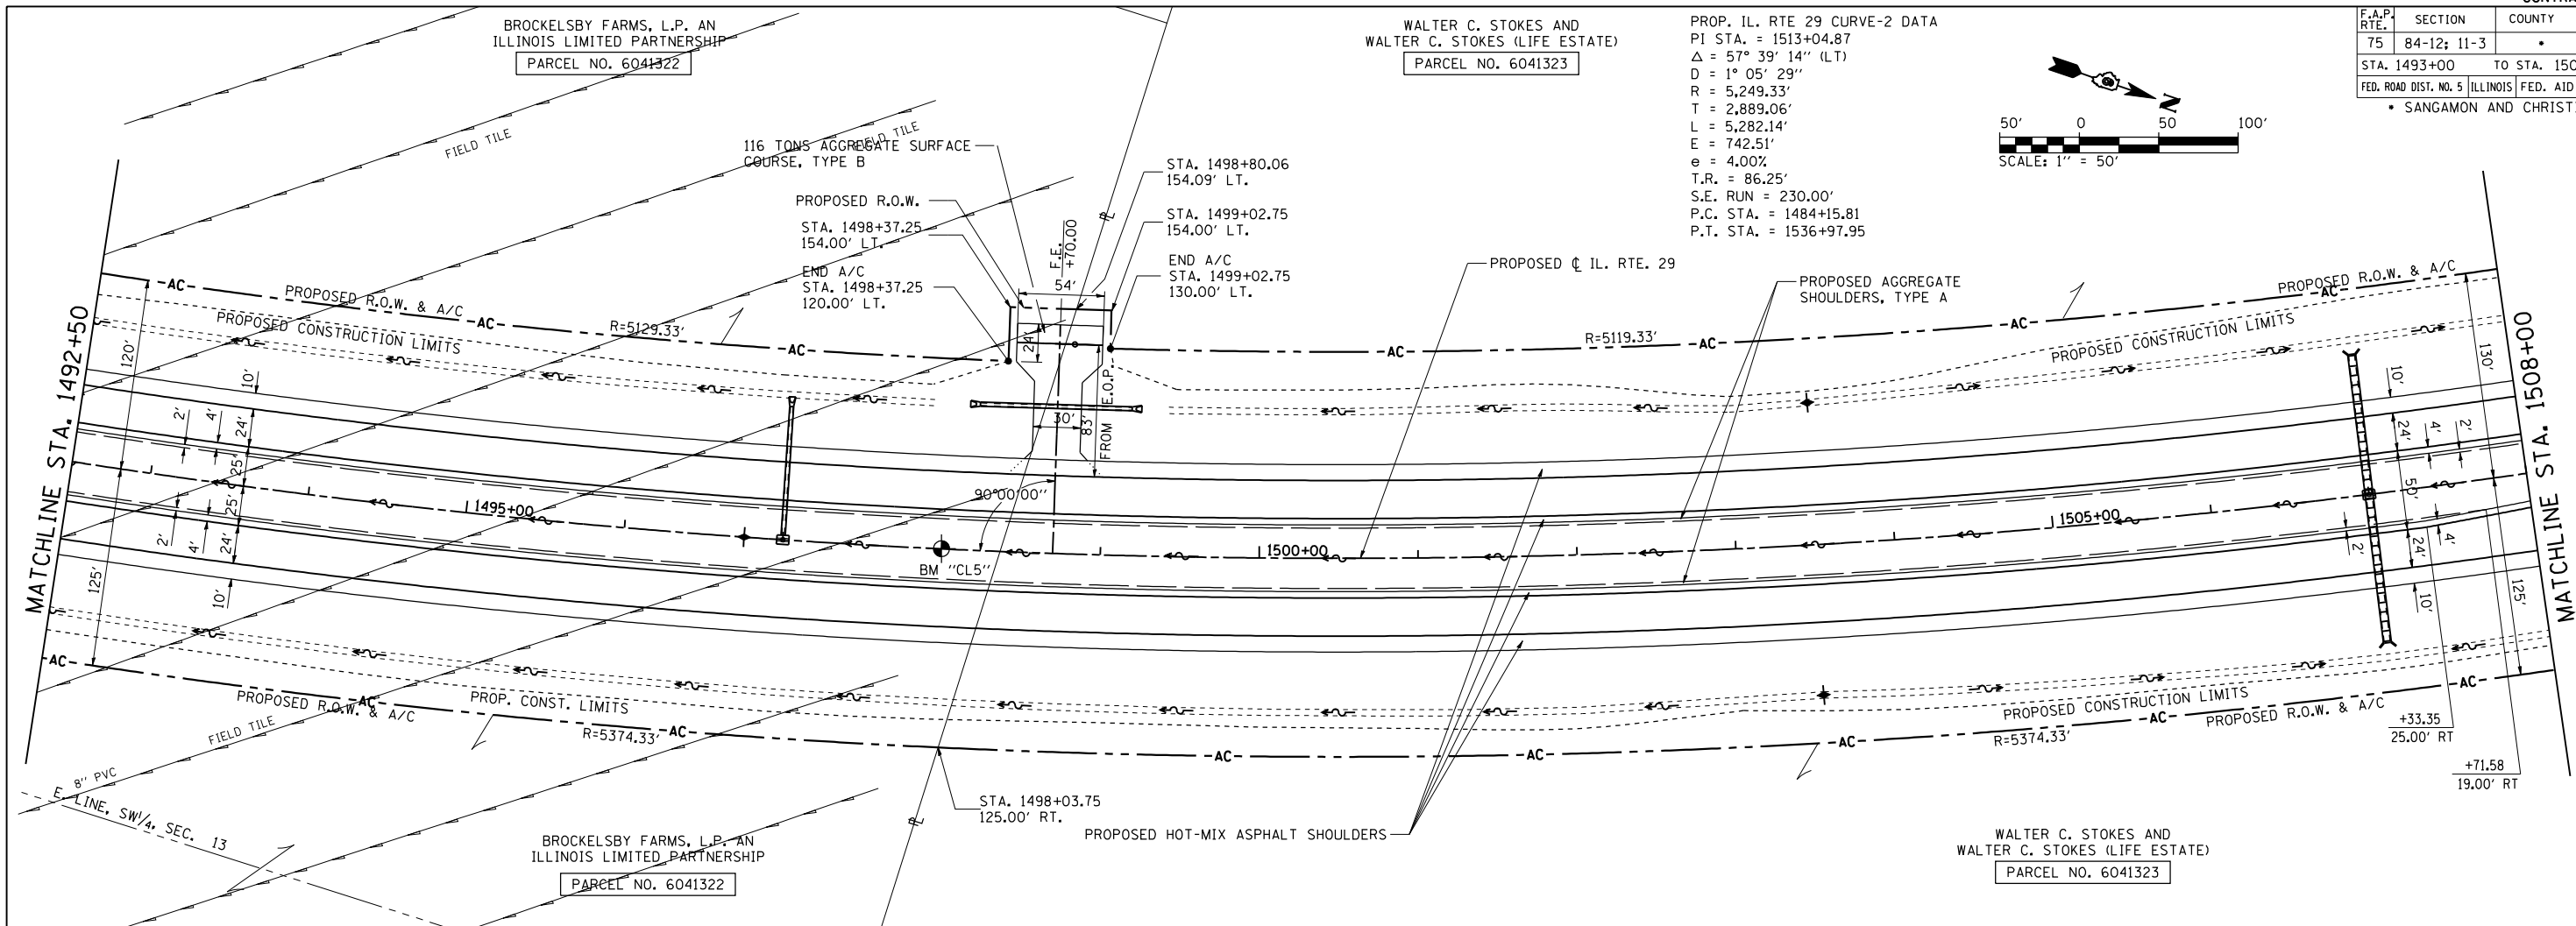



F.A.P. RTE.	SECTION	COUNTY	TOTAL SHEETS	SHEET NO.
75	84-12; 11-3	•	729	99
STA. 1493+00		TO STA. 1508+00		
FED. ROAD DIST. NO. 5 ILLINOIS FED. AID PROJECT				
• SANGAMON AND CHRISTIAN				

PROP. IL. RTE 29 CURVE-2 DATA
 PI STA. = 1513+04.87
 $\Delta = 57^\circ 39' 14''$ (LT)
 $D = 1^\circ 05' 29''$
 $R = 5,249.33'$
 $T = 2,889.06'$
 $L = 5,282.14'$
 $E = 742.51'$
 $e = 4.00\%$
 $T.R. = 86.25'$
 $S.E. RUN = 230.00'$
 $P.C. STA. = 1484+15.81$
 $P.T. STA. = 1536+97.95$

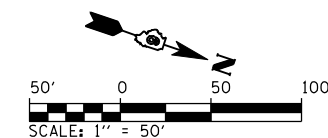

PLAN	SURVEYED	BY	DATE
	NOT CHECKED		
	BY		
	NO. OF WAY CHECKED		
	NO.		
	FILE NAME		

PROFILE	SURVEYED	BY	DATE
	NOT CHECKED		
	BY		
	NO. OF WAY CHECKED		
	NO.		
	STRUCTURE NOTATIONS CHKD		

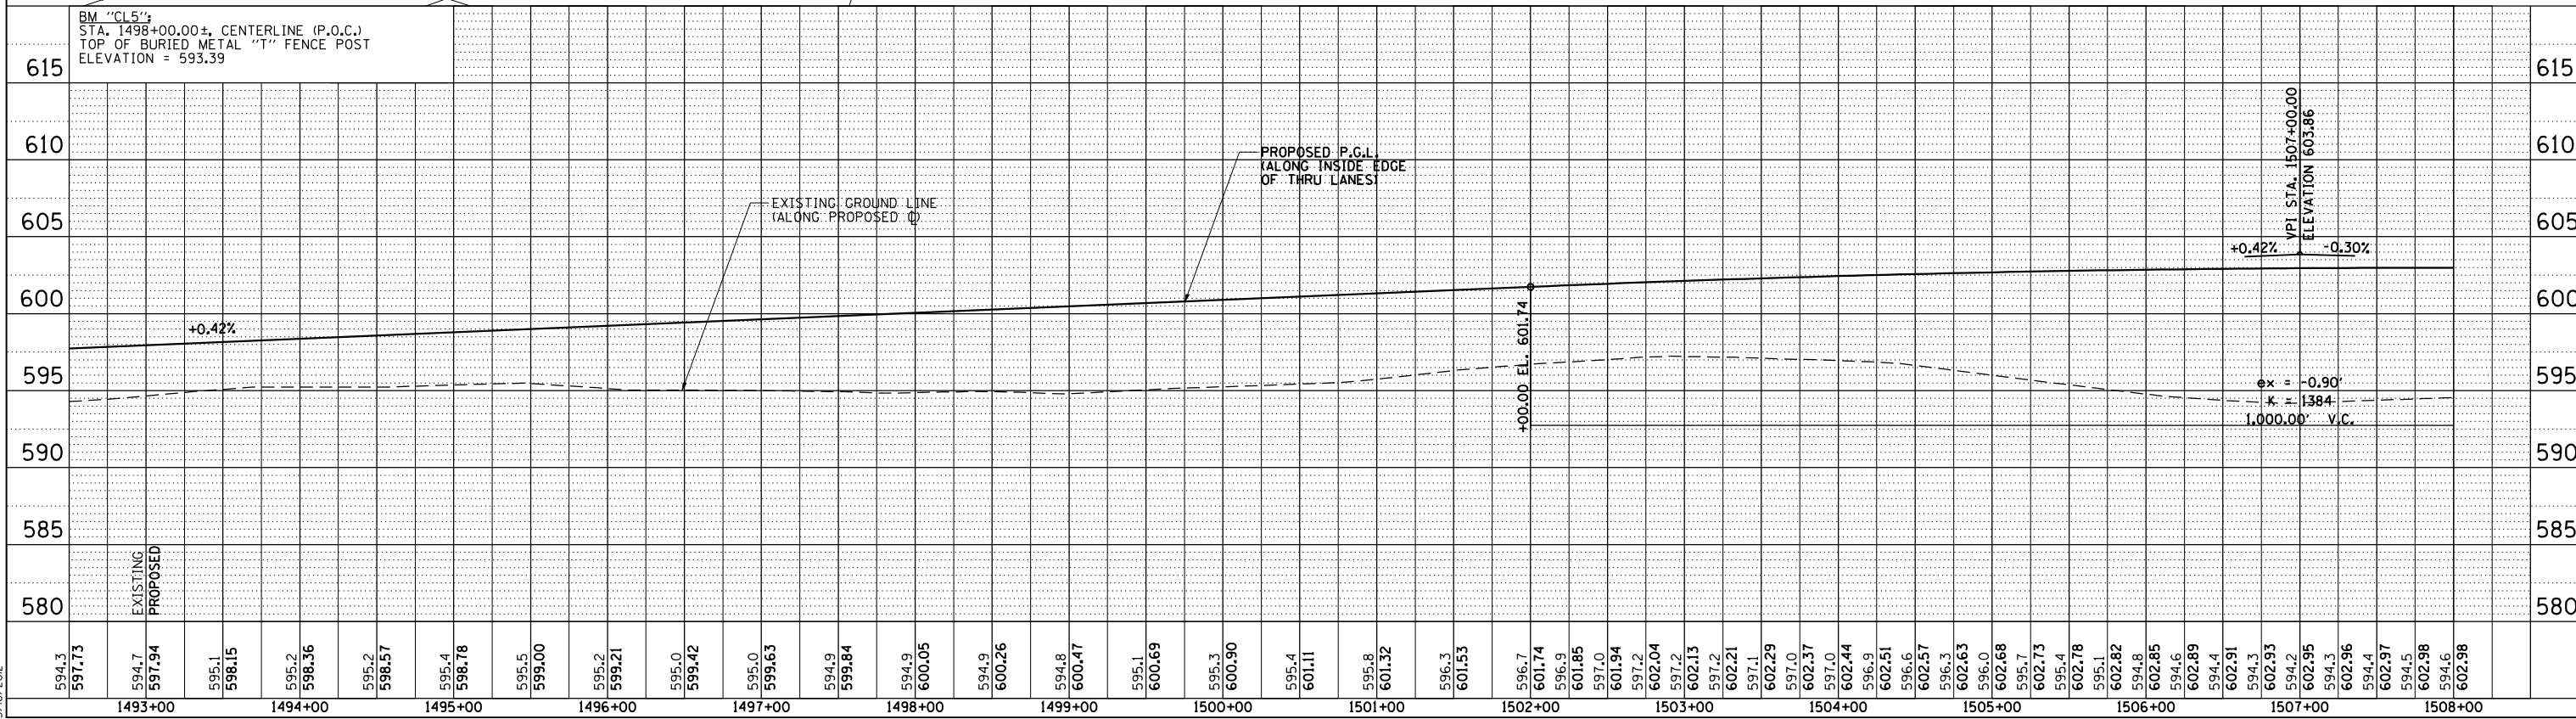

PinPrOfShts08
 L:\N001\030660\Draw\sheet.s\Draw\sheet.s\672829-sht-PinPrOfShts08.dgn
 3/16/2012