
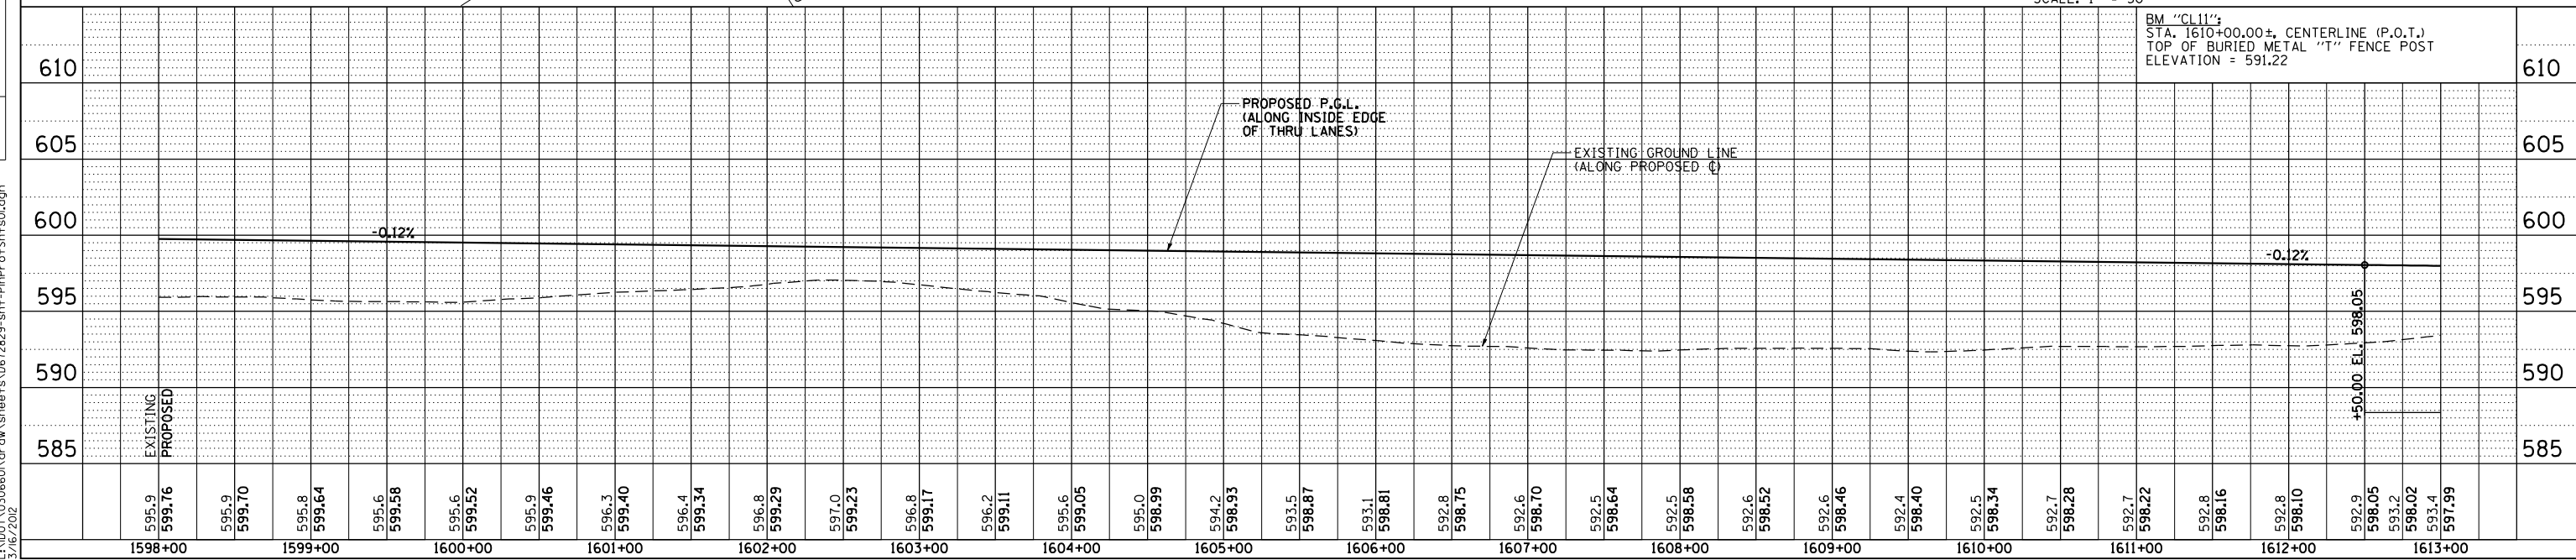


F.A.P. RTE.	SECTION	COUNTY	TOTAL SHEETS	SHEET NO.
75	84-12: 11-3		729	106
STA. 1598+00 TO STA. 1613+00				
FED. ROAD DIST. NO. 5 ILLINOIS FED. AID PROJECT				
SANGAMON AND CHRISTIAN				

DATE	BY
DATE	BY

DATE	BY
DATE	BY

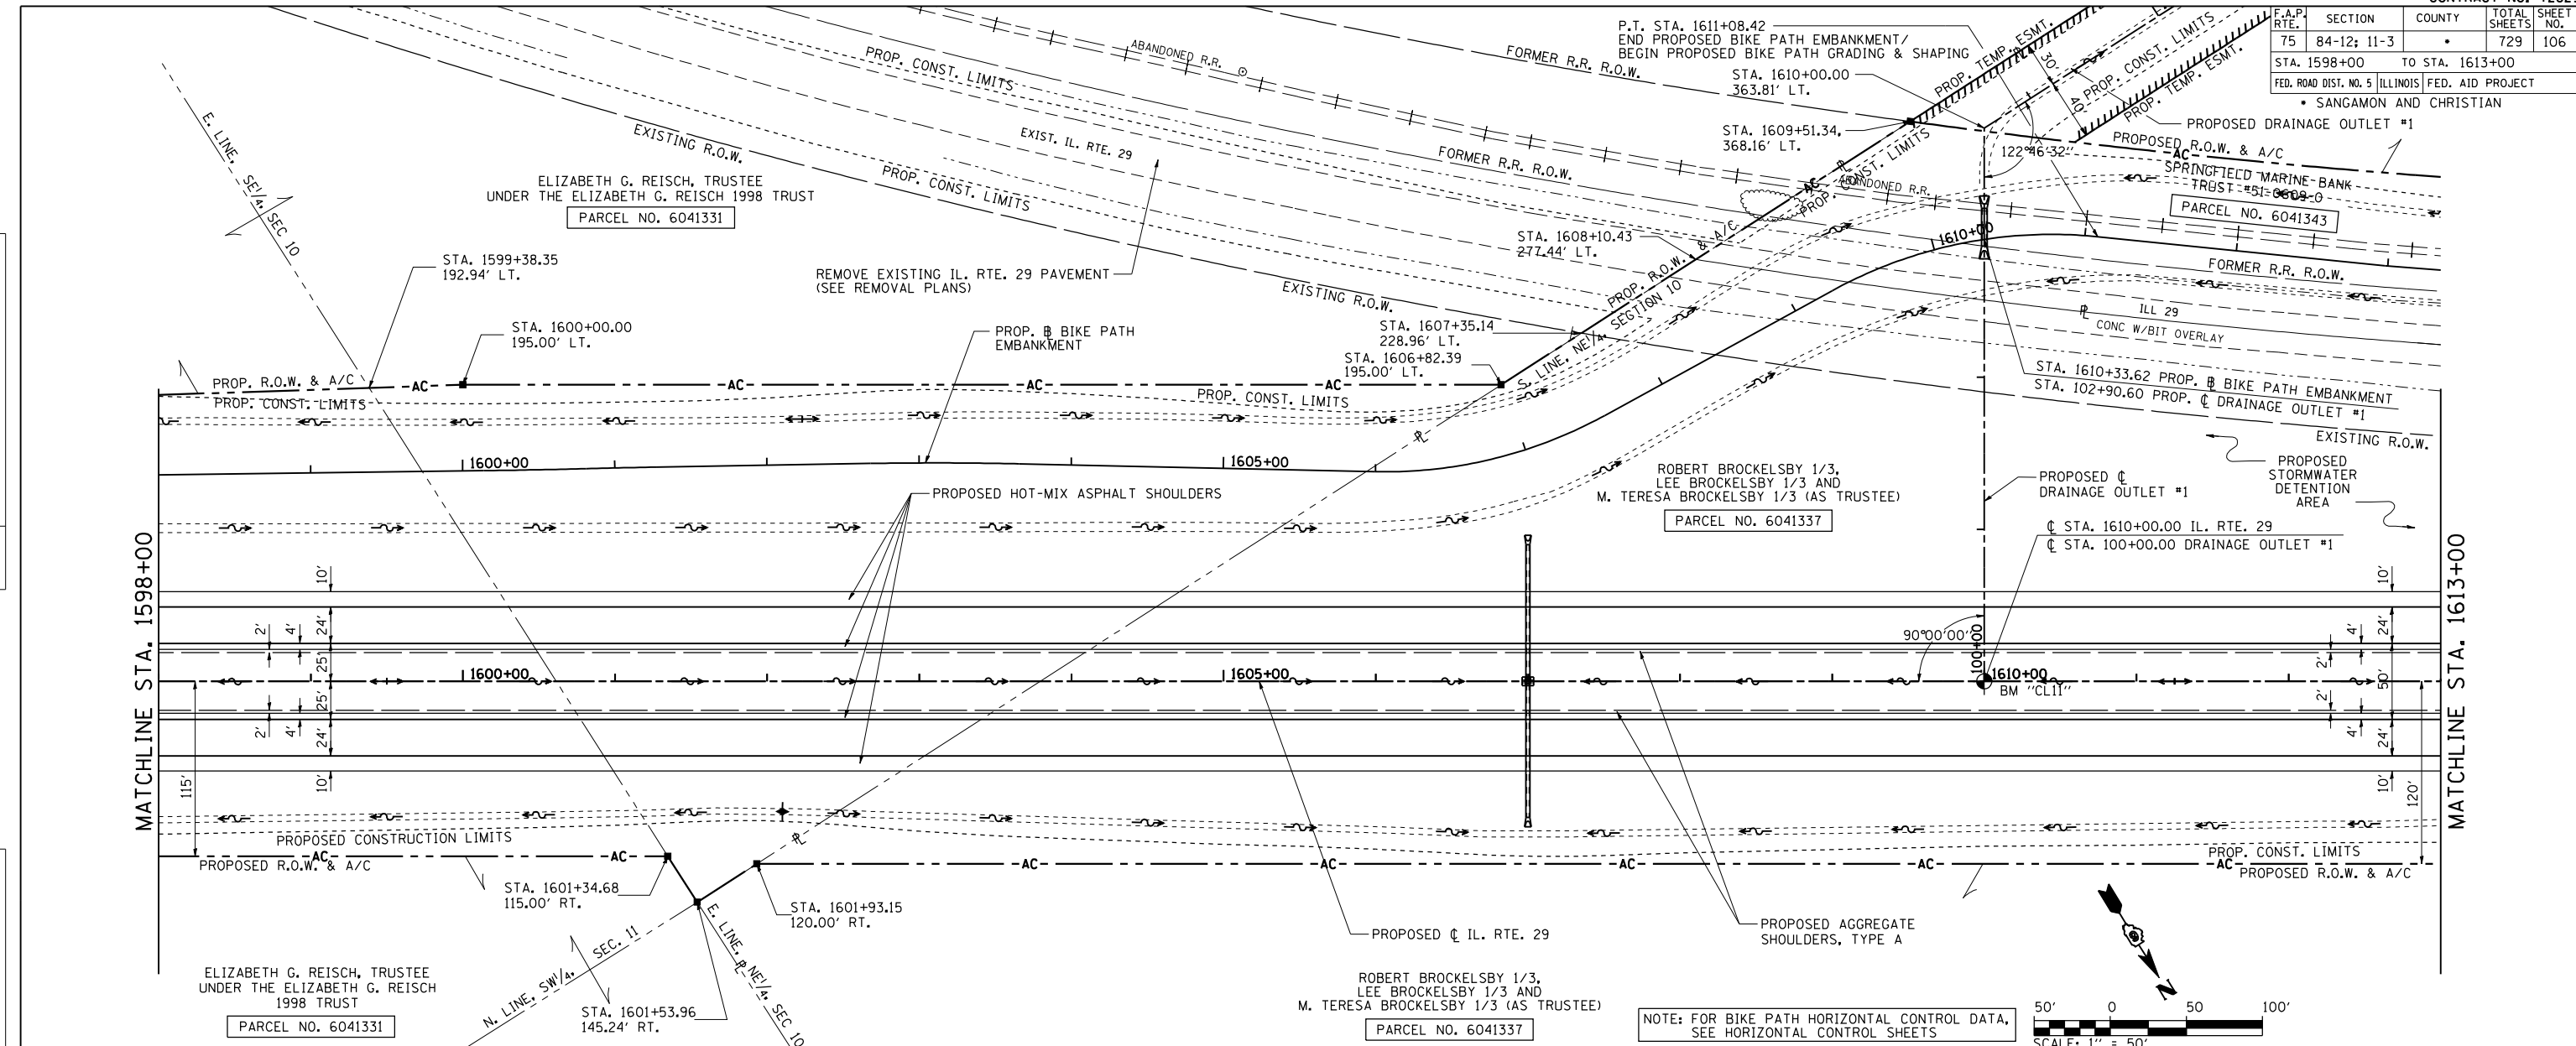

PinProfShts015
 L:\DOT\030660\Draw Sheets\672829-sht-PinProfShts015.dgn
 3/16/2012