
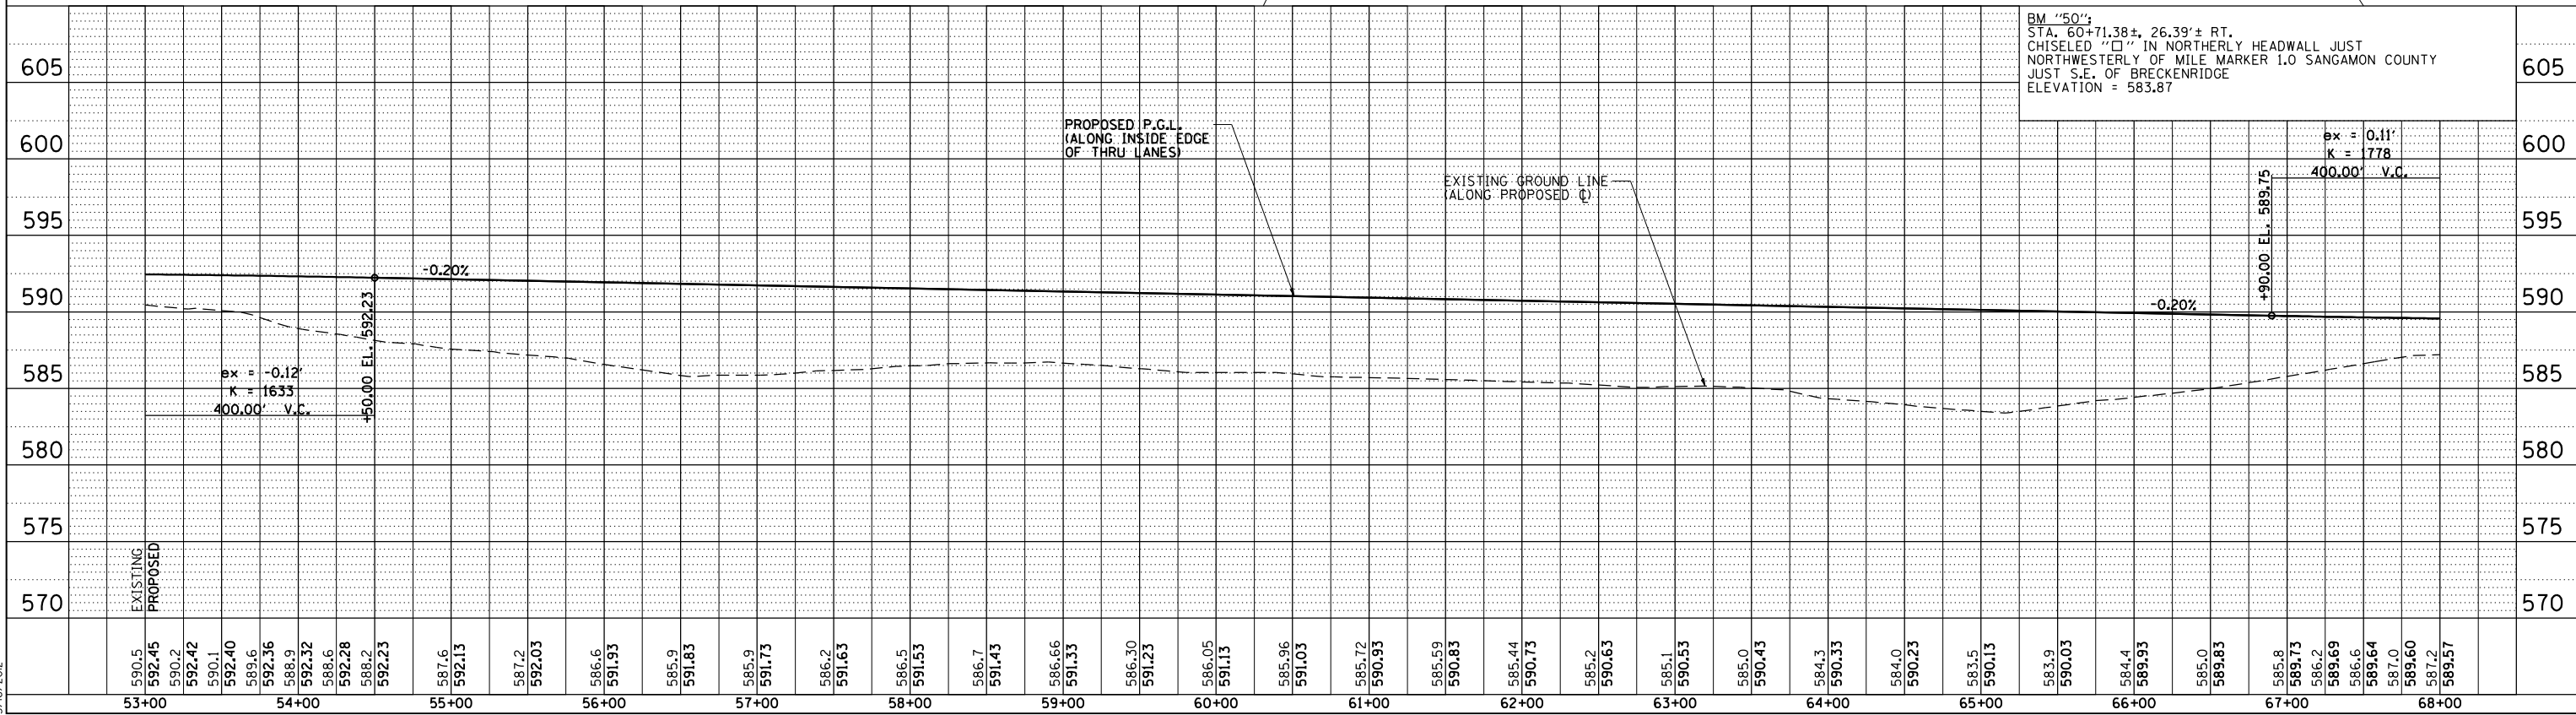


F.A.P. RTE.	SECTION	COUNTY	TOTAL SHEETS	SHEET NO.
75	84-12: 11-3	•	729	114
STA. 53+00		TO STA. 68+00		
FED. ROAD DIST. NO. 5 ILLINOIS FED. AID PROJECT				
• SANGAMON AND CHRISTIAN				

PLAN	SURVEYED	BY	DATE
	NOTED		
	CHECKED		
	BY		
	NO.		

PROFILE	SURVEYED	BY	DATE
	NOTED		
	CHECKED		
	BY		
	NO.		

PinProfShts023
L:\DOT\0306601\Draw\Sheet\53+00\72829-sht-PinProfShts023.dgn
3/16/2012

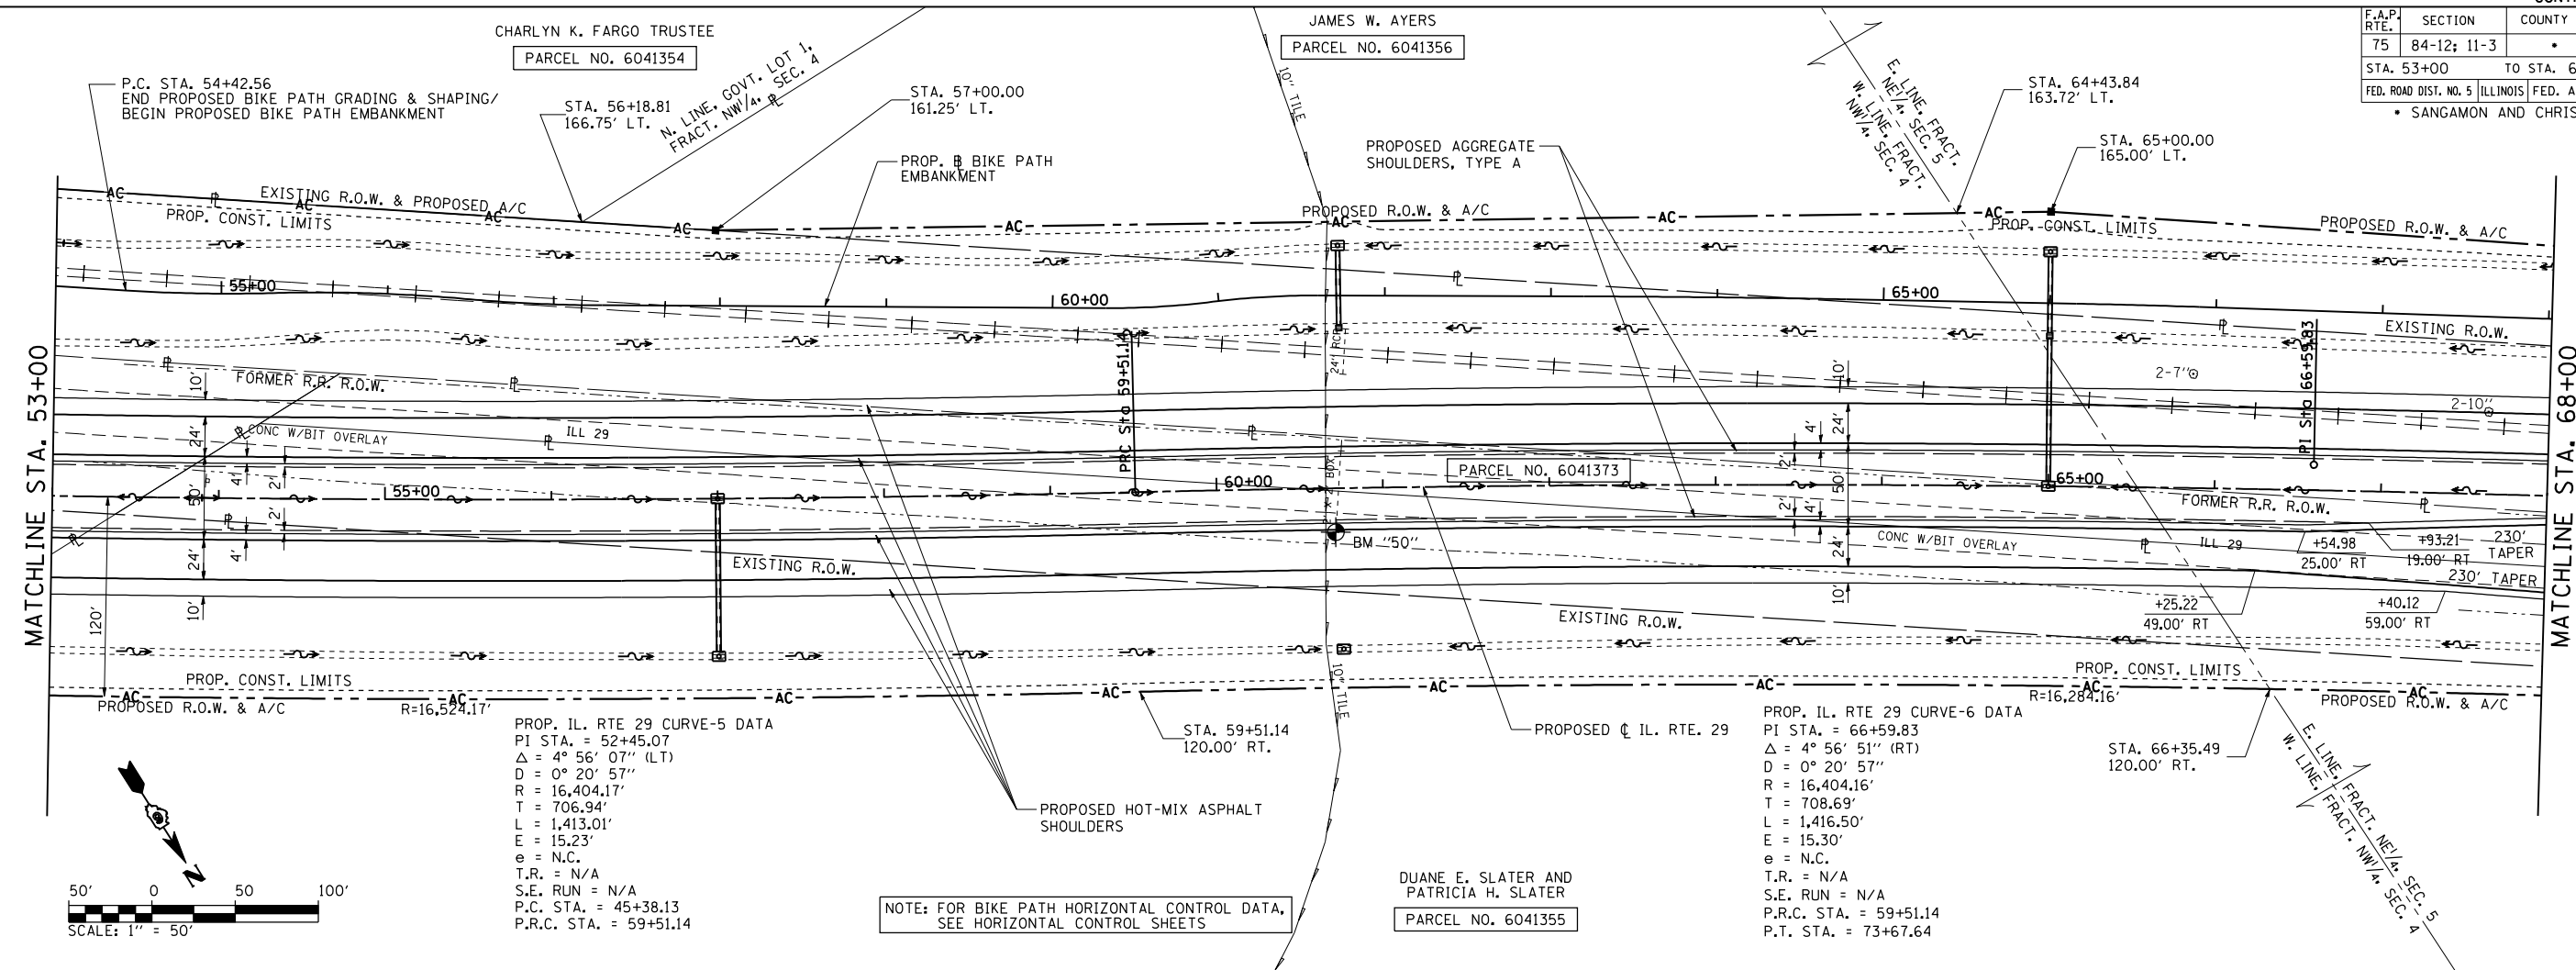

PLAN & PROFILE: IL RTE 29 - STA. 53+00 TO STA. 68+00