
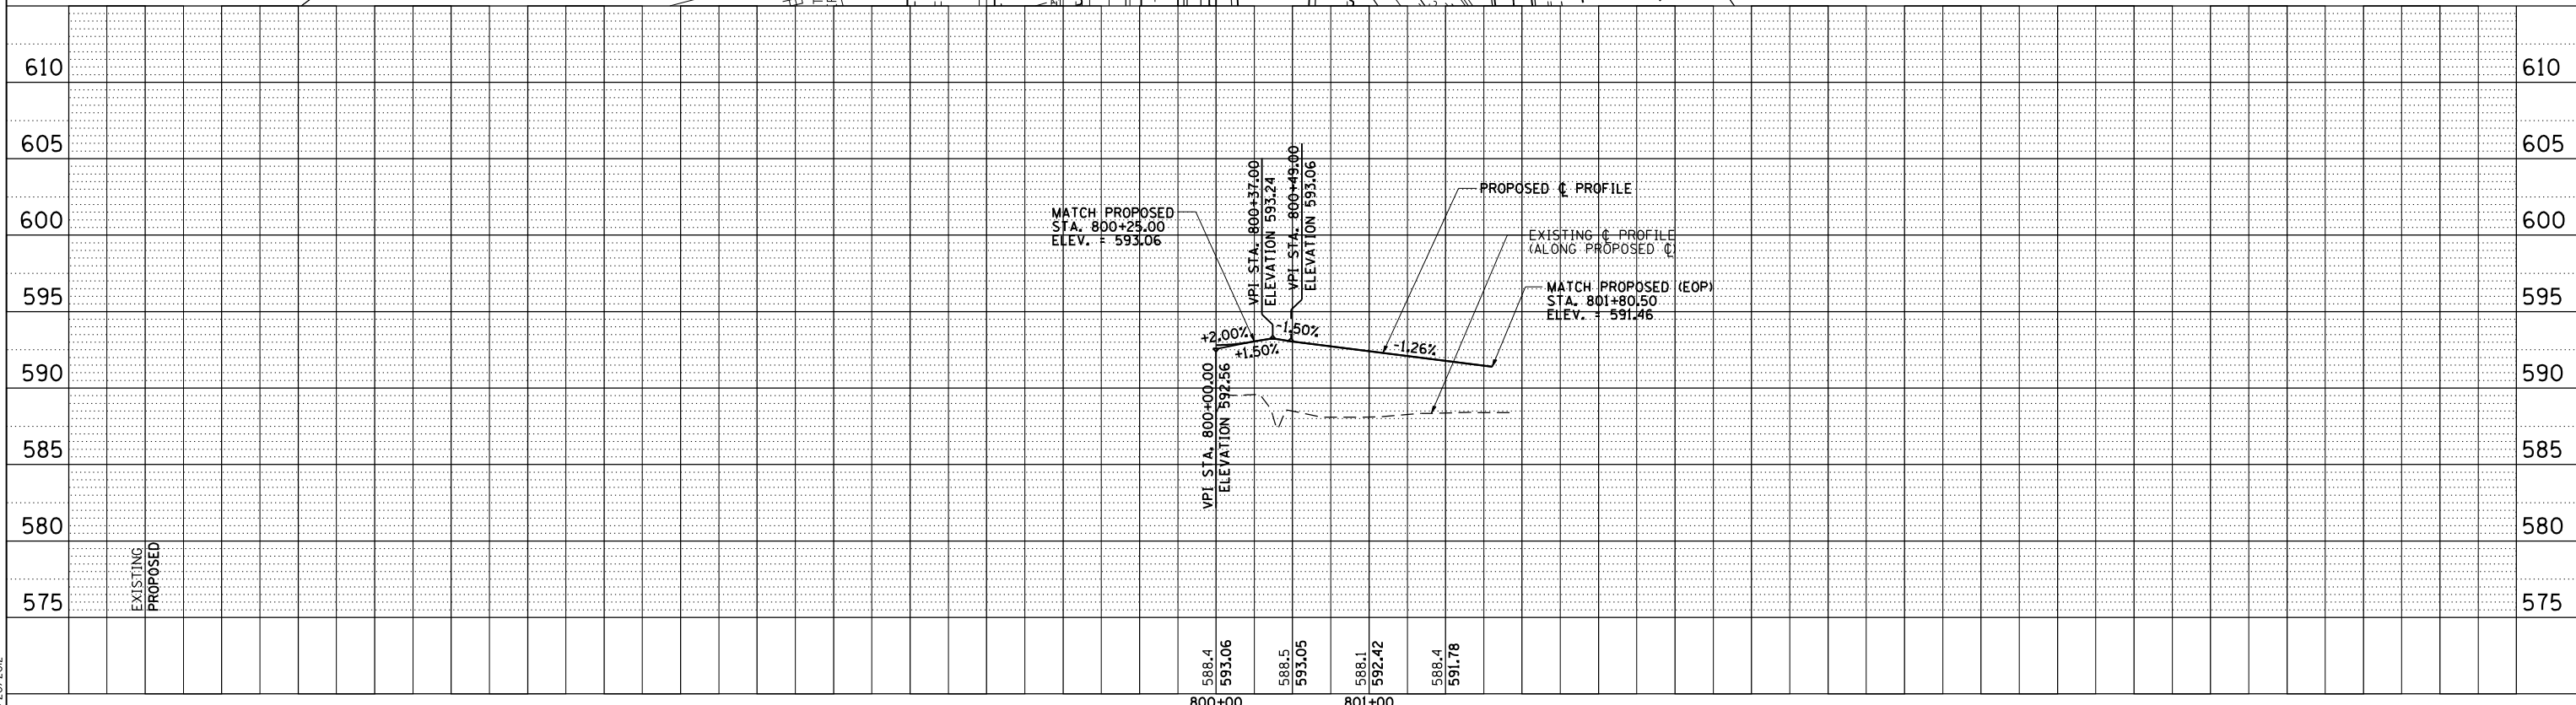
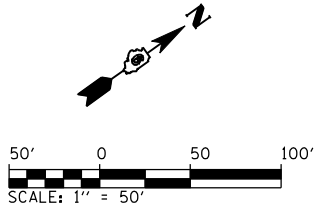


| F.A.P. RTE.                                     | SECTION     | COUNTY | TOTAL SHEETS | SHEET NO. |
|---|-------------|--------|--------------|-----------|
| 75  | 84-12: 11-3 | •      | 729          | 133       |
| STA. 800+00 TO STA. 801+92.50                   |             |        |              |           |
| FED. ROAD DIST. NO. 5 ILLINOIS FED. AID PROJECT |             |        |              |           |
| • SANGAMON AND CHRISTIAN                        |             |        |              |           |

|      |                    |    |      |
|------|--------------------|----|------|
| PLAN | SURVEYED           | BY | DATE |
|      | PLOTTED            |    |      |
|      | CHECKED            |    |      |
|      | BY                 |    |      |
|      | NO. OF WAY CHECKED |    |      |
|      | NO.                |    |      |
|      | FILE NAME          |    |      |

|         |                          |    |      |
|---------|--------------------------|----|------|
| PROFILE | SURVEYED                 | BY | DATE |
|         | PLOTTED                  |    |      |
|         | CHECKED                  |    |      |
|         | BY                       |    |      |
|         | NO. OF WAY CHECKED       |    |      |
|         | NO.                      |    |      |
|         | STRUCTURE NOTATIONS CHKD |    |      |

PinPrOf5hts046  
L:\1007\03066001\draw\sheet.s\d672829-sht-PinPrOf5hts030.dgn  
4/20/2012

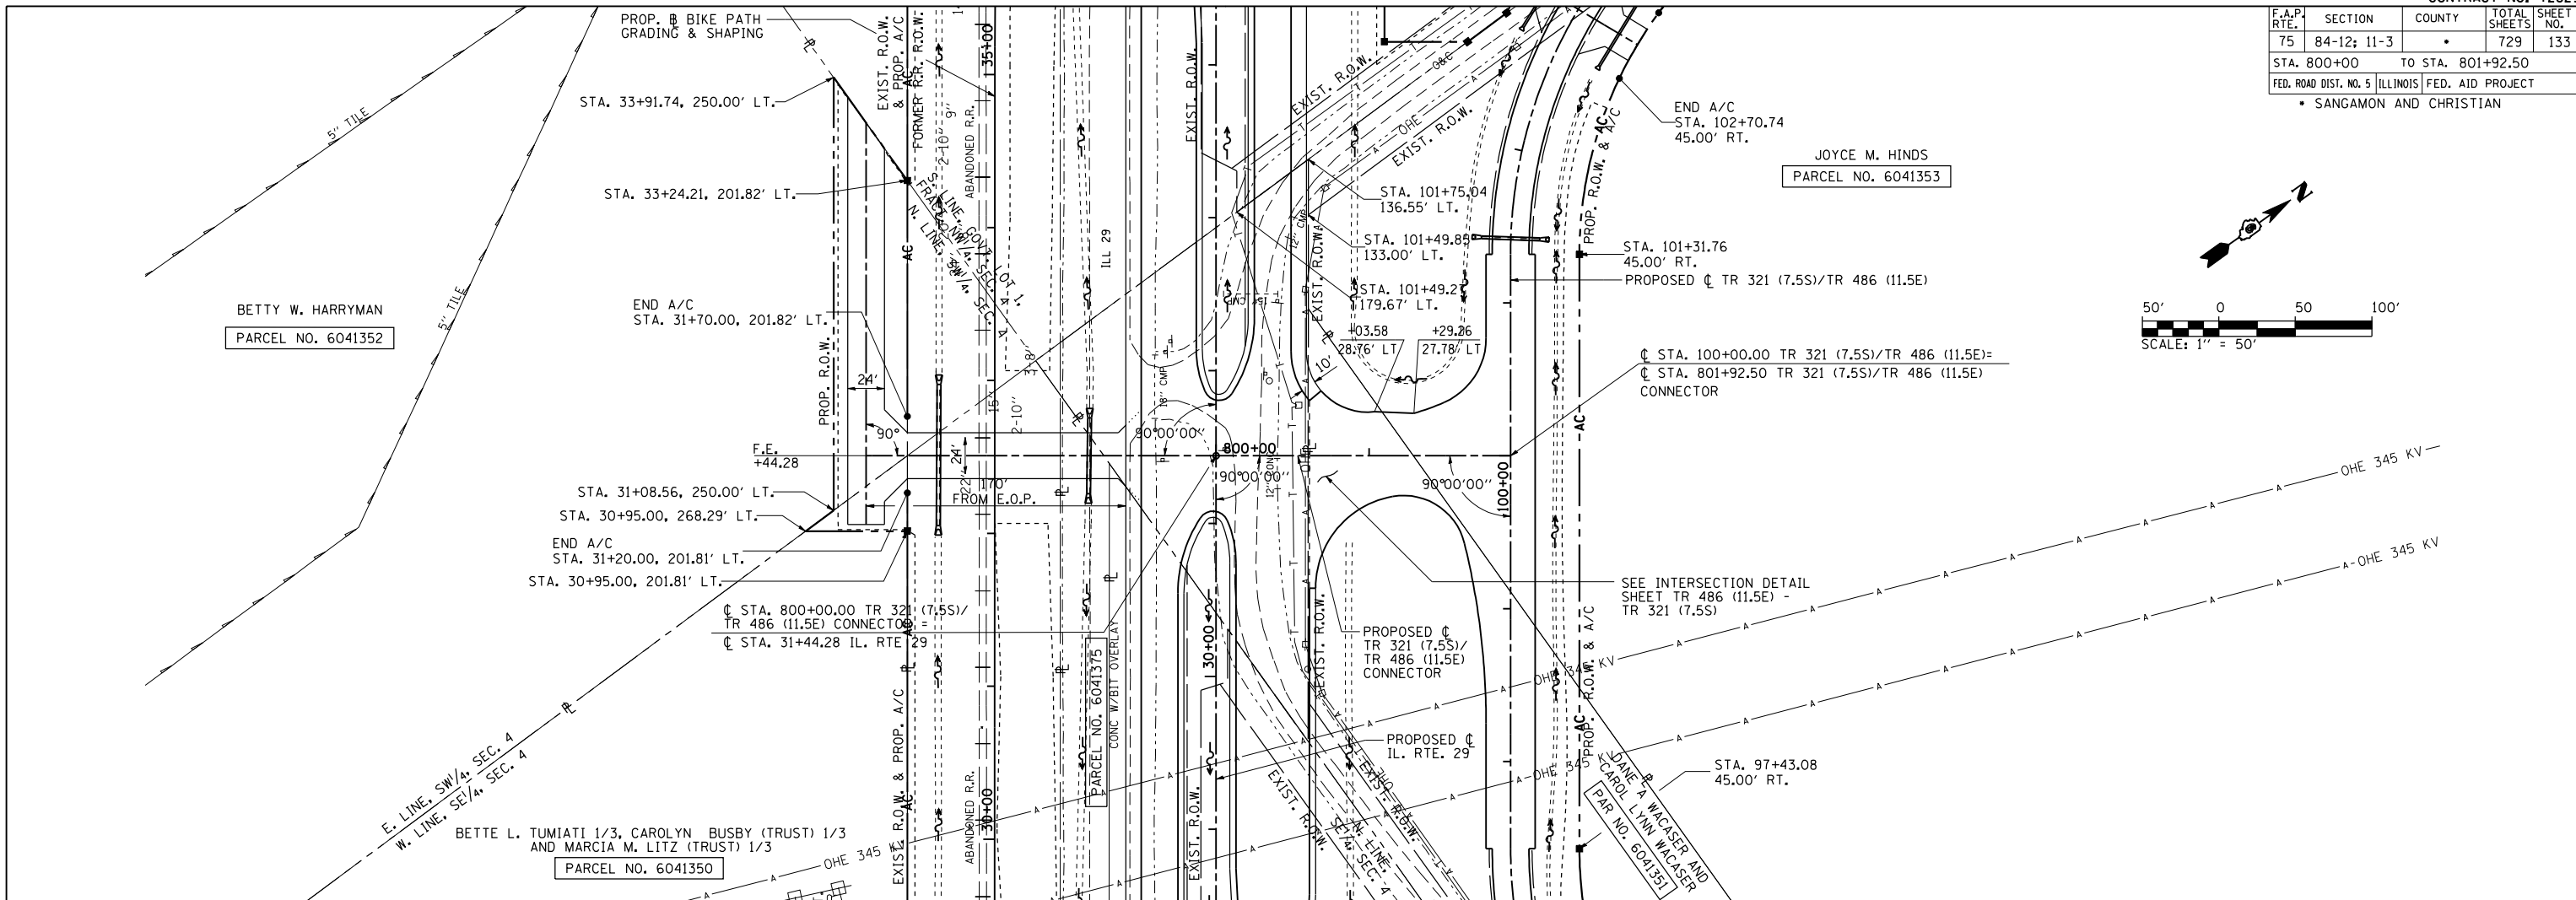

PLAN & PROFILE: TR 486 (11.5E)/TR 321 (7.5S) CONNECTOR - STA. 800+00 TO STA. 801+92.50