



F.A.P. RTE.	SECTION	COUNTY	TOTAL SHEETS	SHEET NO.
75	84-12-11-3	•	729	136
STA. 898+50		TO STA. 910+24.87		
FED. ROAD DIST. NO. 5 ILLINOIS FED. AID PROJECT				
• SANGAMON AND CHRISTIAN				

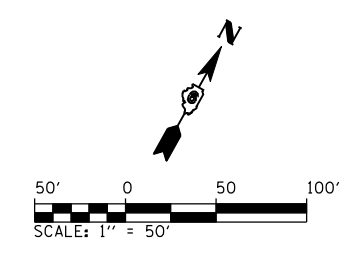

PLAN	DATE
BY	
DATE	
BY	
DATE	

PROFILE	DATE
BY	
DATE	
BY	
DATE	

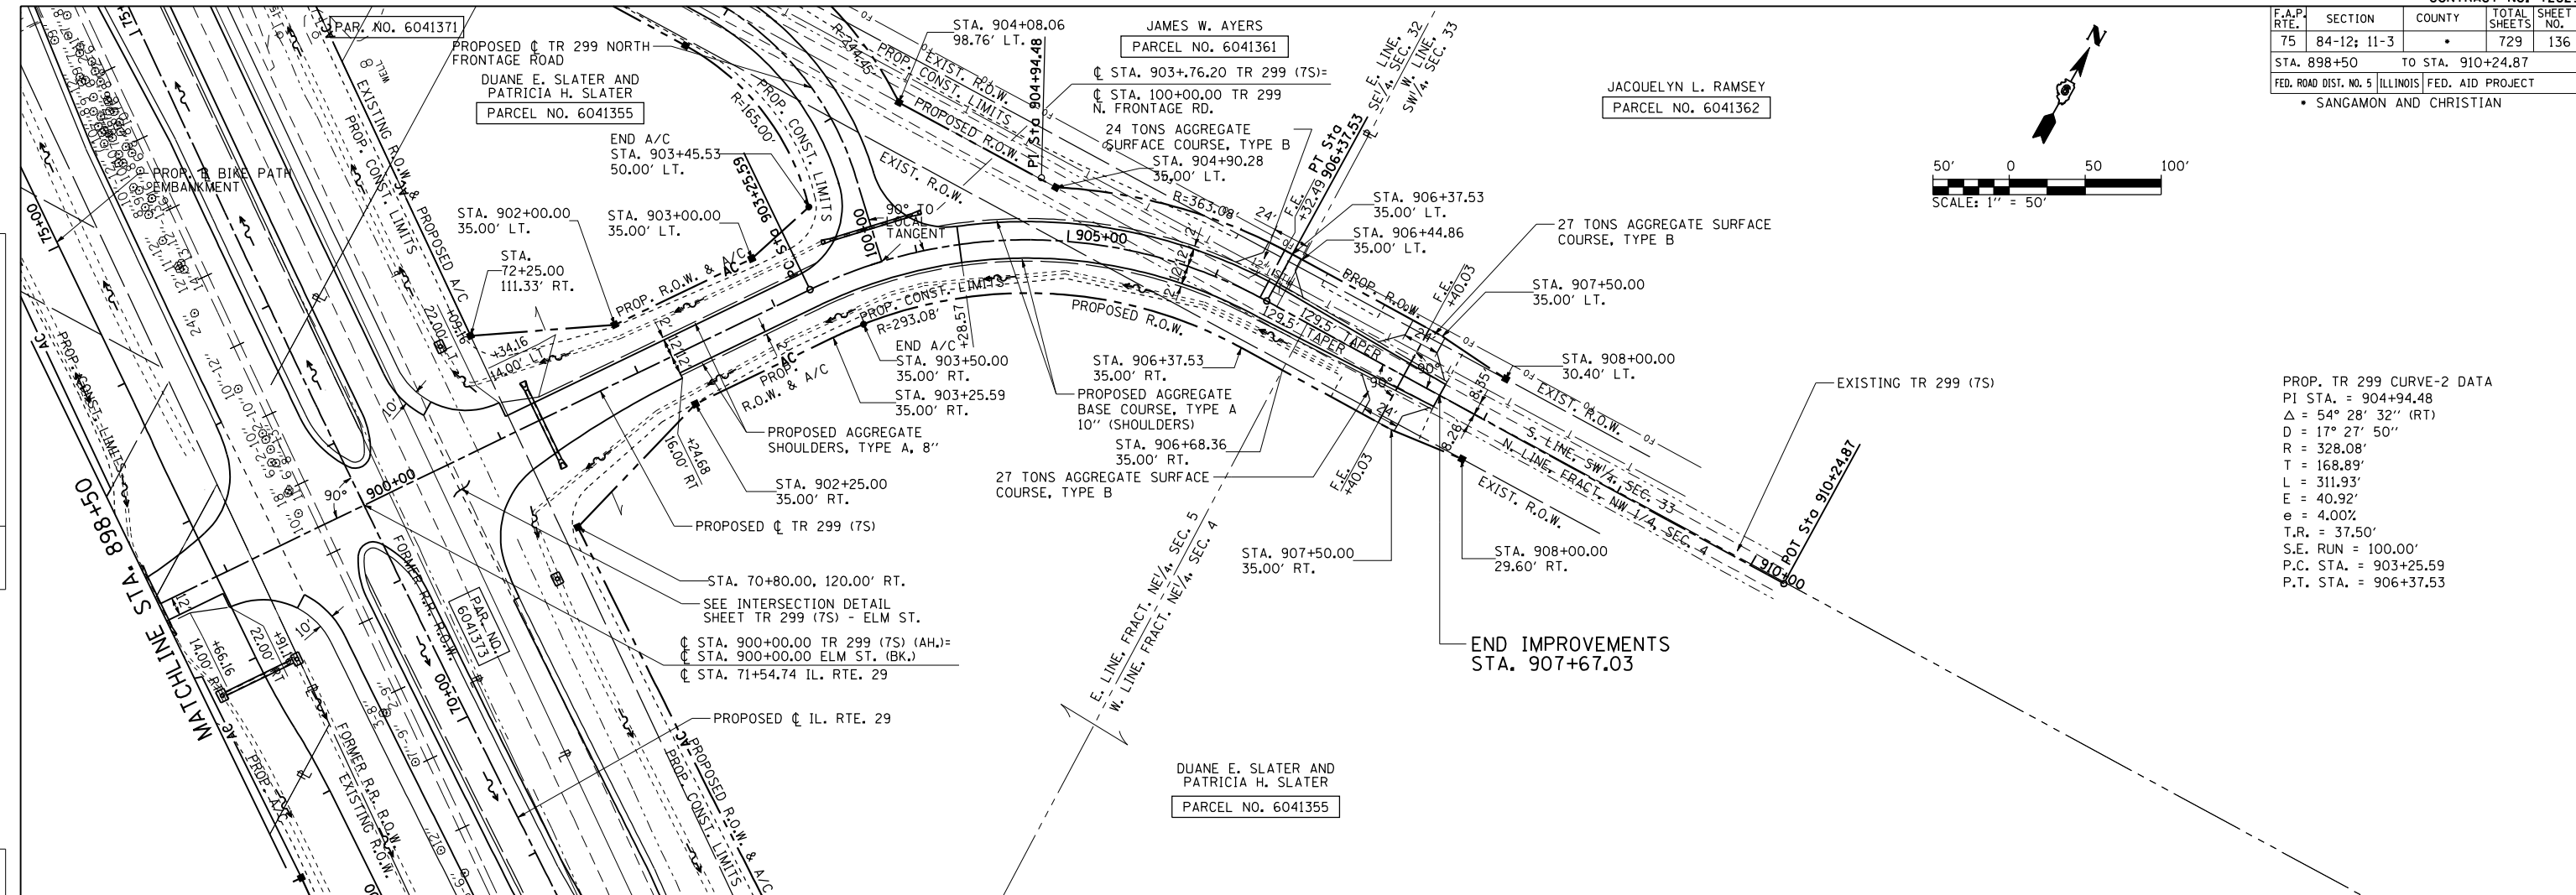

PROP. TR 299 CURVE-2 DATA  
 PI STA. = 904+94.48  
 $\Delta = 54^\circ 28' 32''$  (RT)  
 $D = 17^\circ 27' 50''$   
 $R = 328.08'$   
 $T = 168.89'$   
 $L = 311.93'$   
 $E = 40.92'$   
 $e = 4.00\%$   
 $T.R. = 37.50'$   
 $S.E. RUN = 100.00'$   
 $P.C. STA. = 903+25.59$   
 $P.T. STA. = 906+37.53$

