

F.A.P. RTE.	SECTION	COUNTY	TOTAL SHEETS	SHEET NO.
75	84-12: 11-3	•	729	143
STA. 160+00		TO STA. 175+00		
FED. ROAD DIST. NO. 5 ILLINOIS FED. AID PROJECT				
• SANGAMON AND CHRISTIAN				

MARTHA GRACE MONTTOOTH, (LIFE ESTATE)  
 PARCEL NO. 6041318

PLAN	SURVEYED	BY	DATE
	PLOTTED		
	CHECKED		
	BY		
	NO. OF WAY CHECKED		
	NO.		
	FILE NAME		

PROFILE	SURVEYED	BY	DATE
	PLOTTED		
	CHECKED		
	BY		
	NO. OF STRUCTURE NOTATIONS CHKD		
	NO.		

PinProfShts069  
 L:\DOT\0306601\Draw\Sheet.s\Draw\Sheet.s\672829-sht-PinProfShts030.dgn  
 3/16/2012

HMA/SURFACE REMOVAL - VARIABLE DEPTH  
 1/2" - 3/4" DEPTH AT 1.5% CROSS SLOPE  
 3/4" LEVELING BINDER (MACHINE METHOD), N50  
 1/2" HMA SURFACE COURSE, MIX "C" N50

PROPOSED HOT-MIX ASPHALT SHOULDER, 8"

EXISTING CL IL RTE 29


EXISTING R.O.W.

MATCHLINE STA. 160+00

MATCHLINE STA. 175+00

STA. 174+10.23  
 134.12' RT.

MARK SMITH  
 PARCEL NO. 6041316

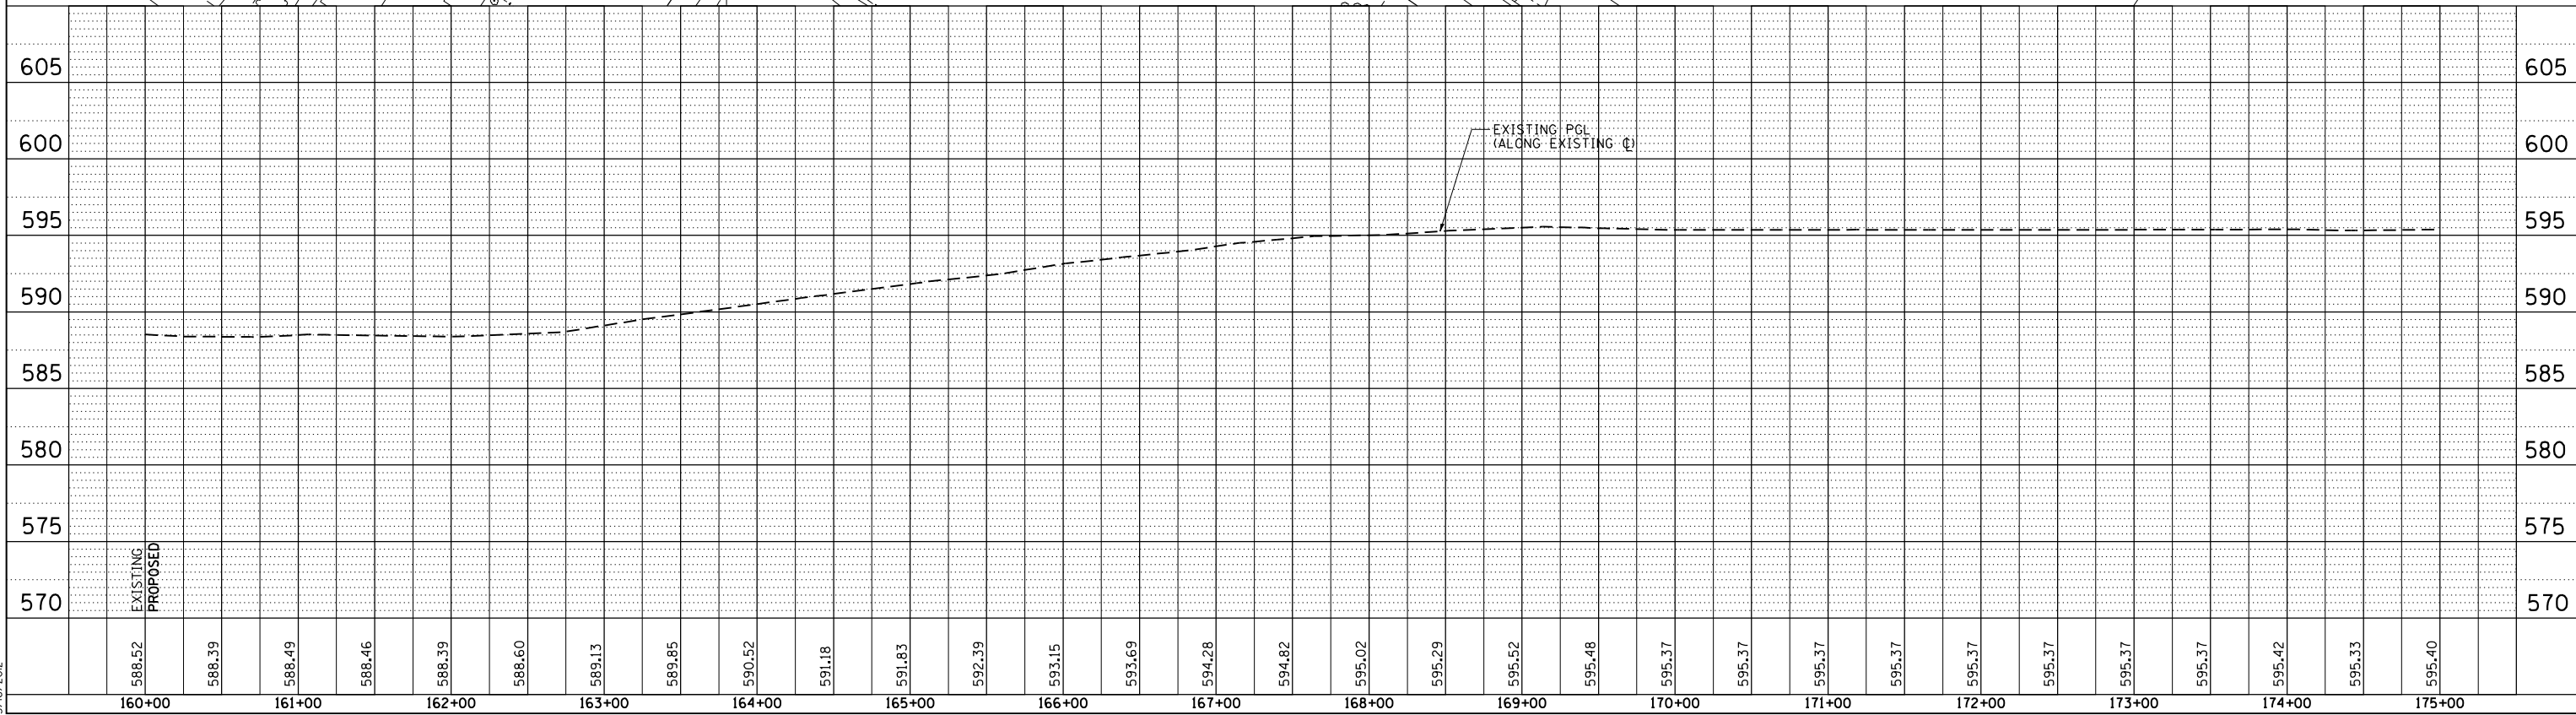

PLAN & PROFILE: EXISTING IL. RTE 29 - STA. 160+00 TO STA. 175+00