



F.A. RTE.	SECTION	COUNTY	TOTAL SHEETS	SHEET NO.
75	84-12: 11-3	•	729	148
STA. 1588+02 TO STA. 1615+00			FED. ROAD DIST. NO. 5 ILLINOIS FED. AID PROJECT	

SANGAMON AND CHRISTIAN

PLAN	SURVEYED	DATE
BY		
PLotted		
Checked		
By		
File Name		

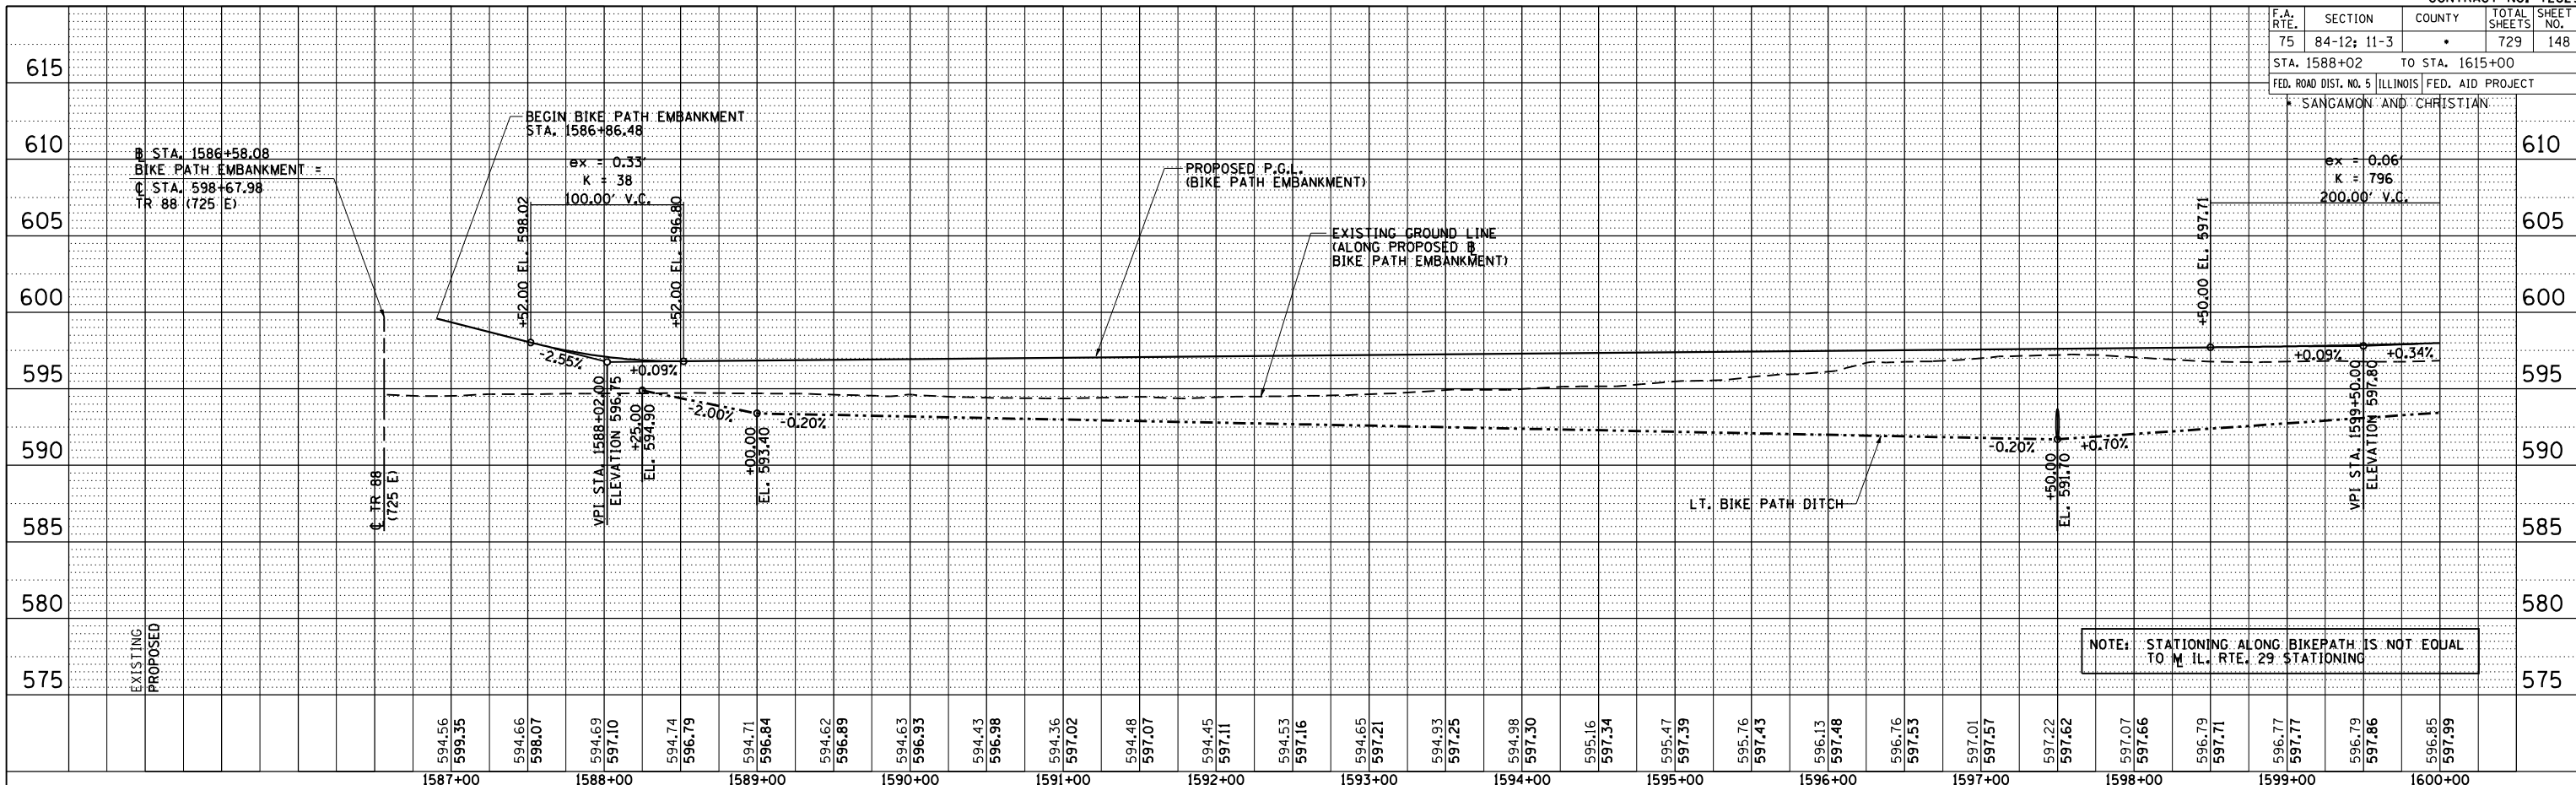

PROFILE	SURVEYED	DATE
BY		
Plotted		
Checked		
By		
File Name		

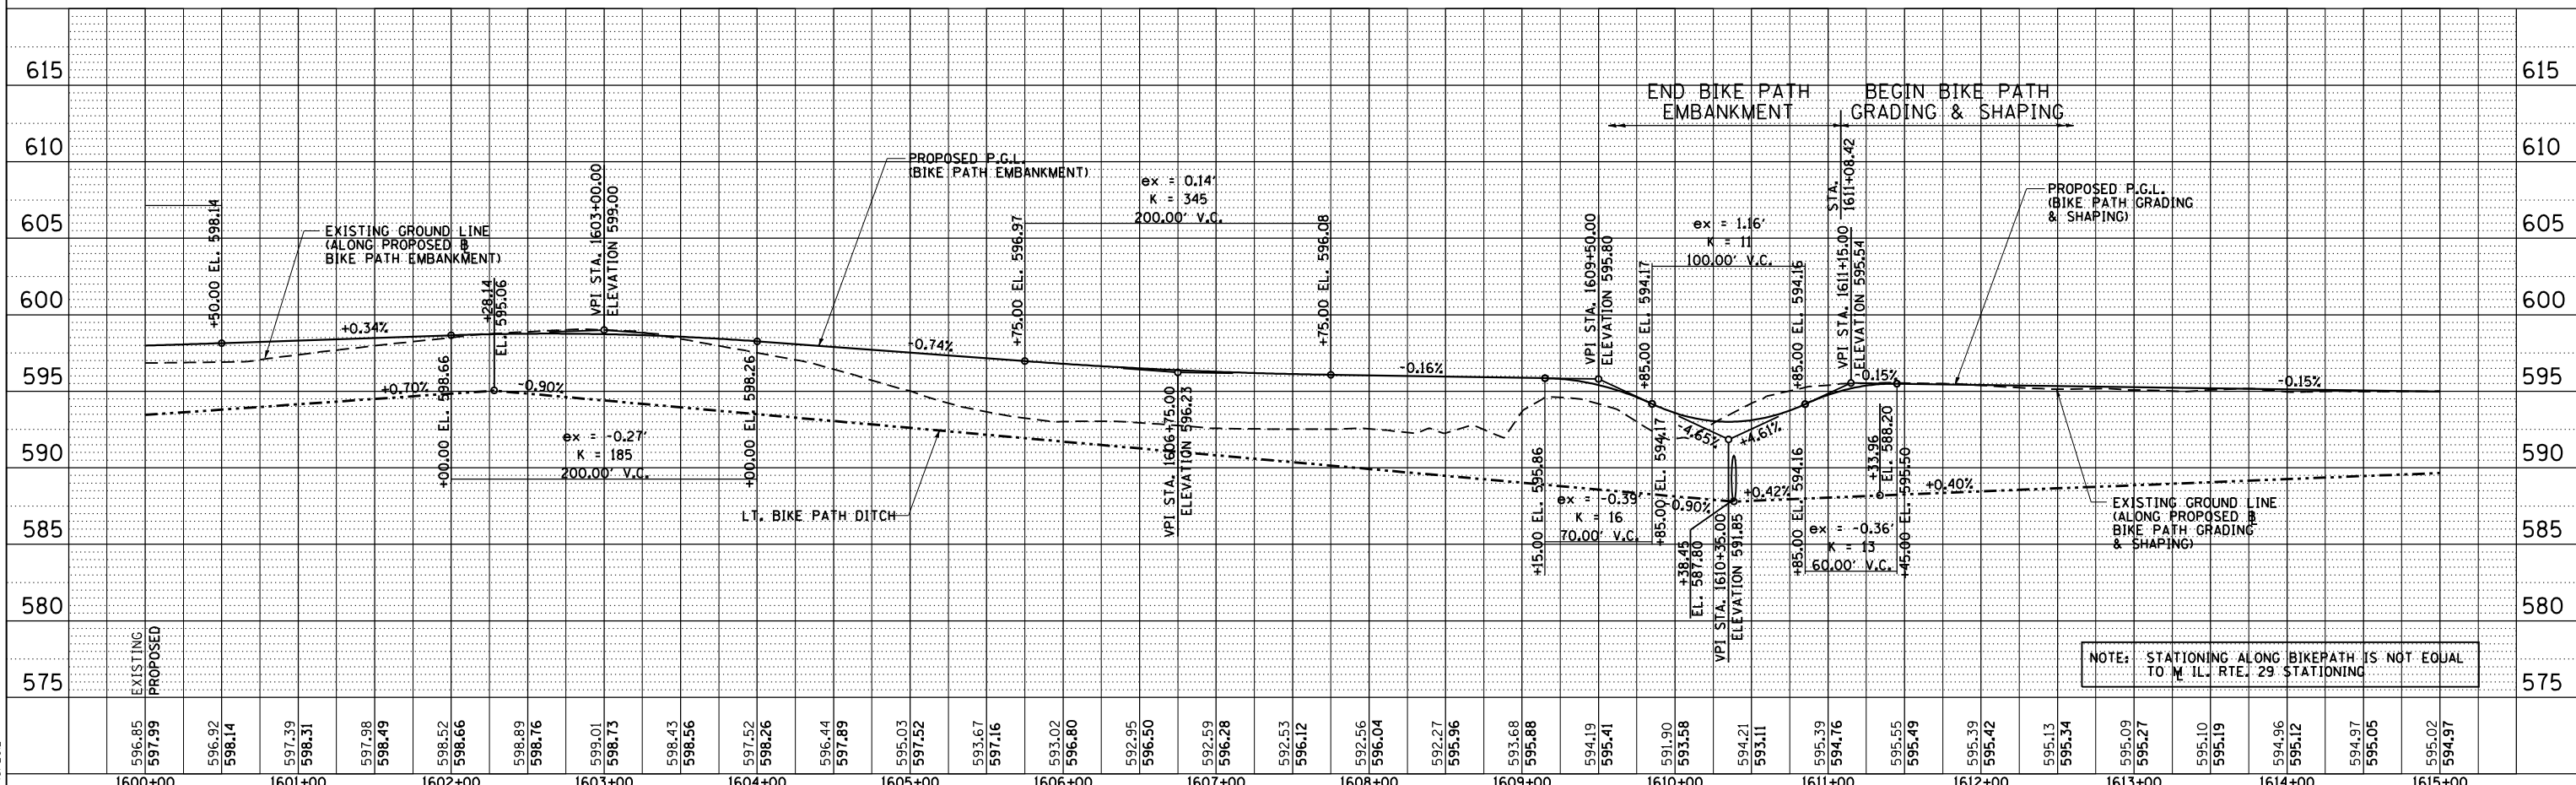

L:\ND01\030660\Draw\Sheets\672829-sht-BikePathProfile_BP02.dwg
 BikePathProfile_BP02
 3/16/2012