



| F.A. RTE. | SECTION | COUNTY | TOTAL SHEETS | SHEET NO. |
|---|-------------|----------------|--------------|-----------|
| 75 | 84-12: 11-3 | • | 729 | 153 |
| STA. 70+00 | | TO STA. 100+00 | | |
| FED. ROAD DIST. NO. 5 ILLINOIS FED. AID PROJECT | | | | |
| SANGAMON AND CHRISTIAN | | | | |

| PLAN | SURVEYED | BY | DATE |
|-------|----------|----|------|
| NOTED | BY | | |
| NOTED | BY | | |
| NOTED | BY | | |

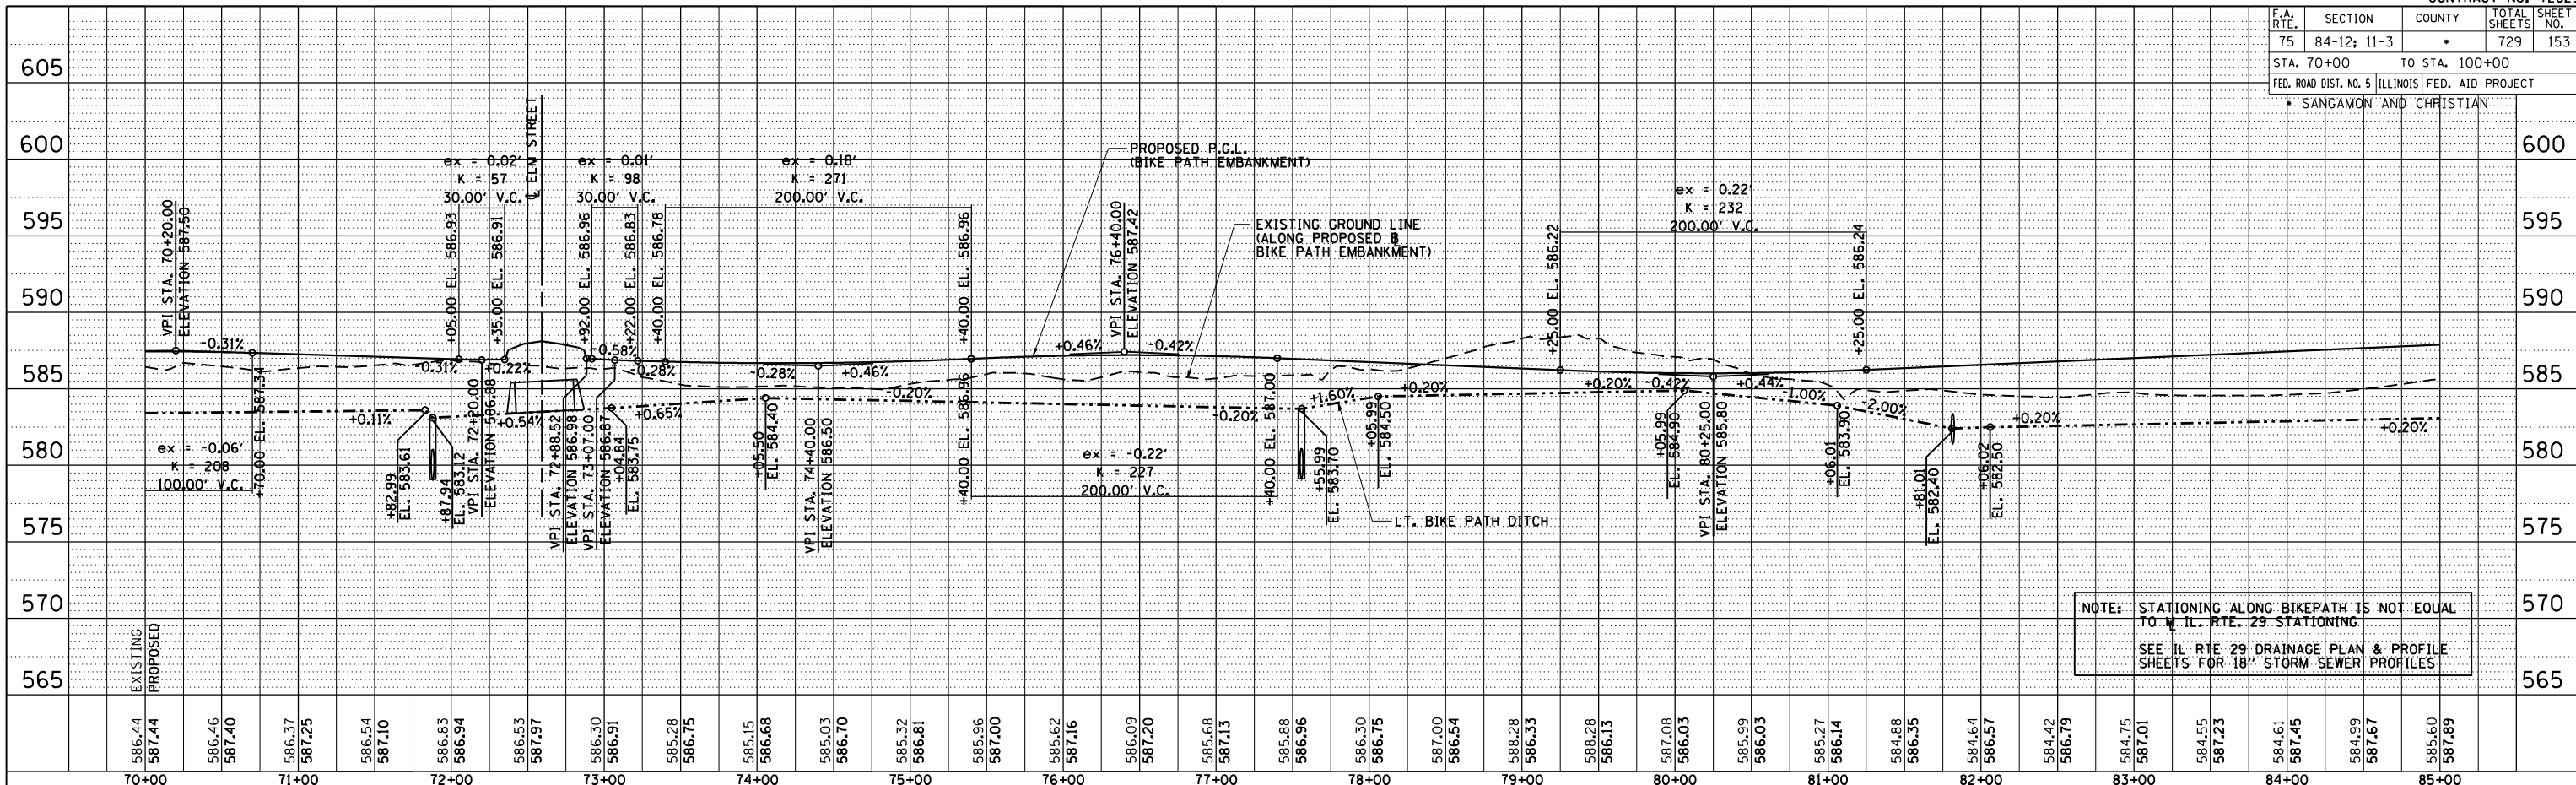

| PROFILE | SURVEYED | BY | DATE |
|---------|----------|----|------|
| NOTED | BY | | |
| NOTED | BY | | |
| NOTED | BY | | |

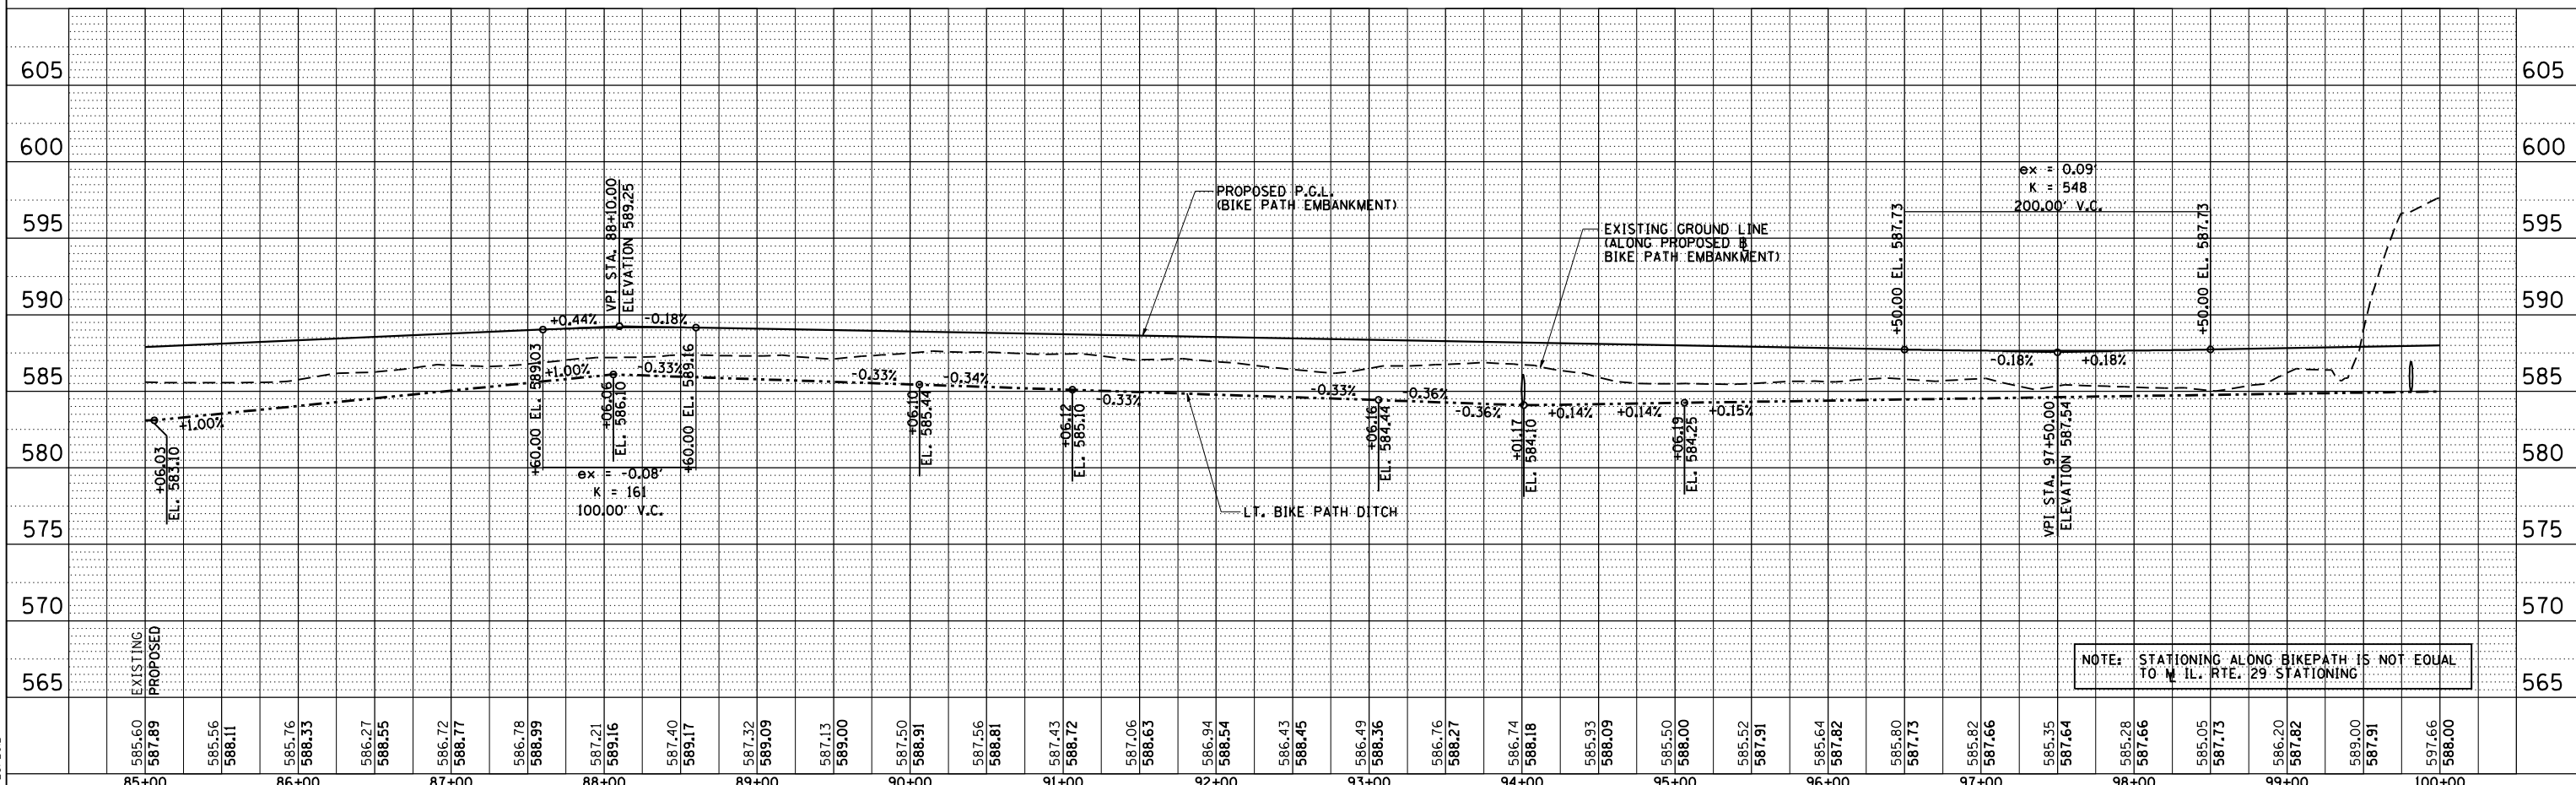

PROFILE: BIKE PATH - STA. 70+00 TO STA. 100+00

L:\NDOT\030660\draw\sheet\672829-sht-BikePathProfile_BP07 3/29/2012