



F.A.P. RTE.	SECTION	COUNTY	TOTAL SHEETS	SHEET NO.
75	84-12: 11-3		729	283
STA. 38+00 TO STA. 53+00				
FED. ROAD DIST. NO. 5 (ILLINOIS) FED. AID PROJECT				
SANGAMON AND CHRISTIAN				

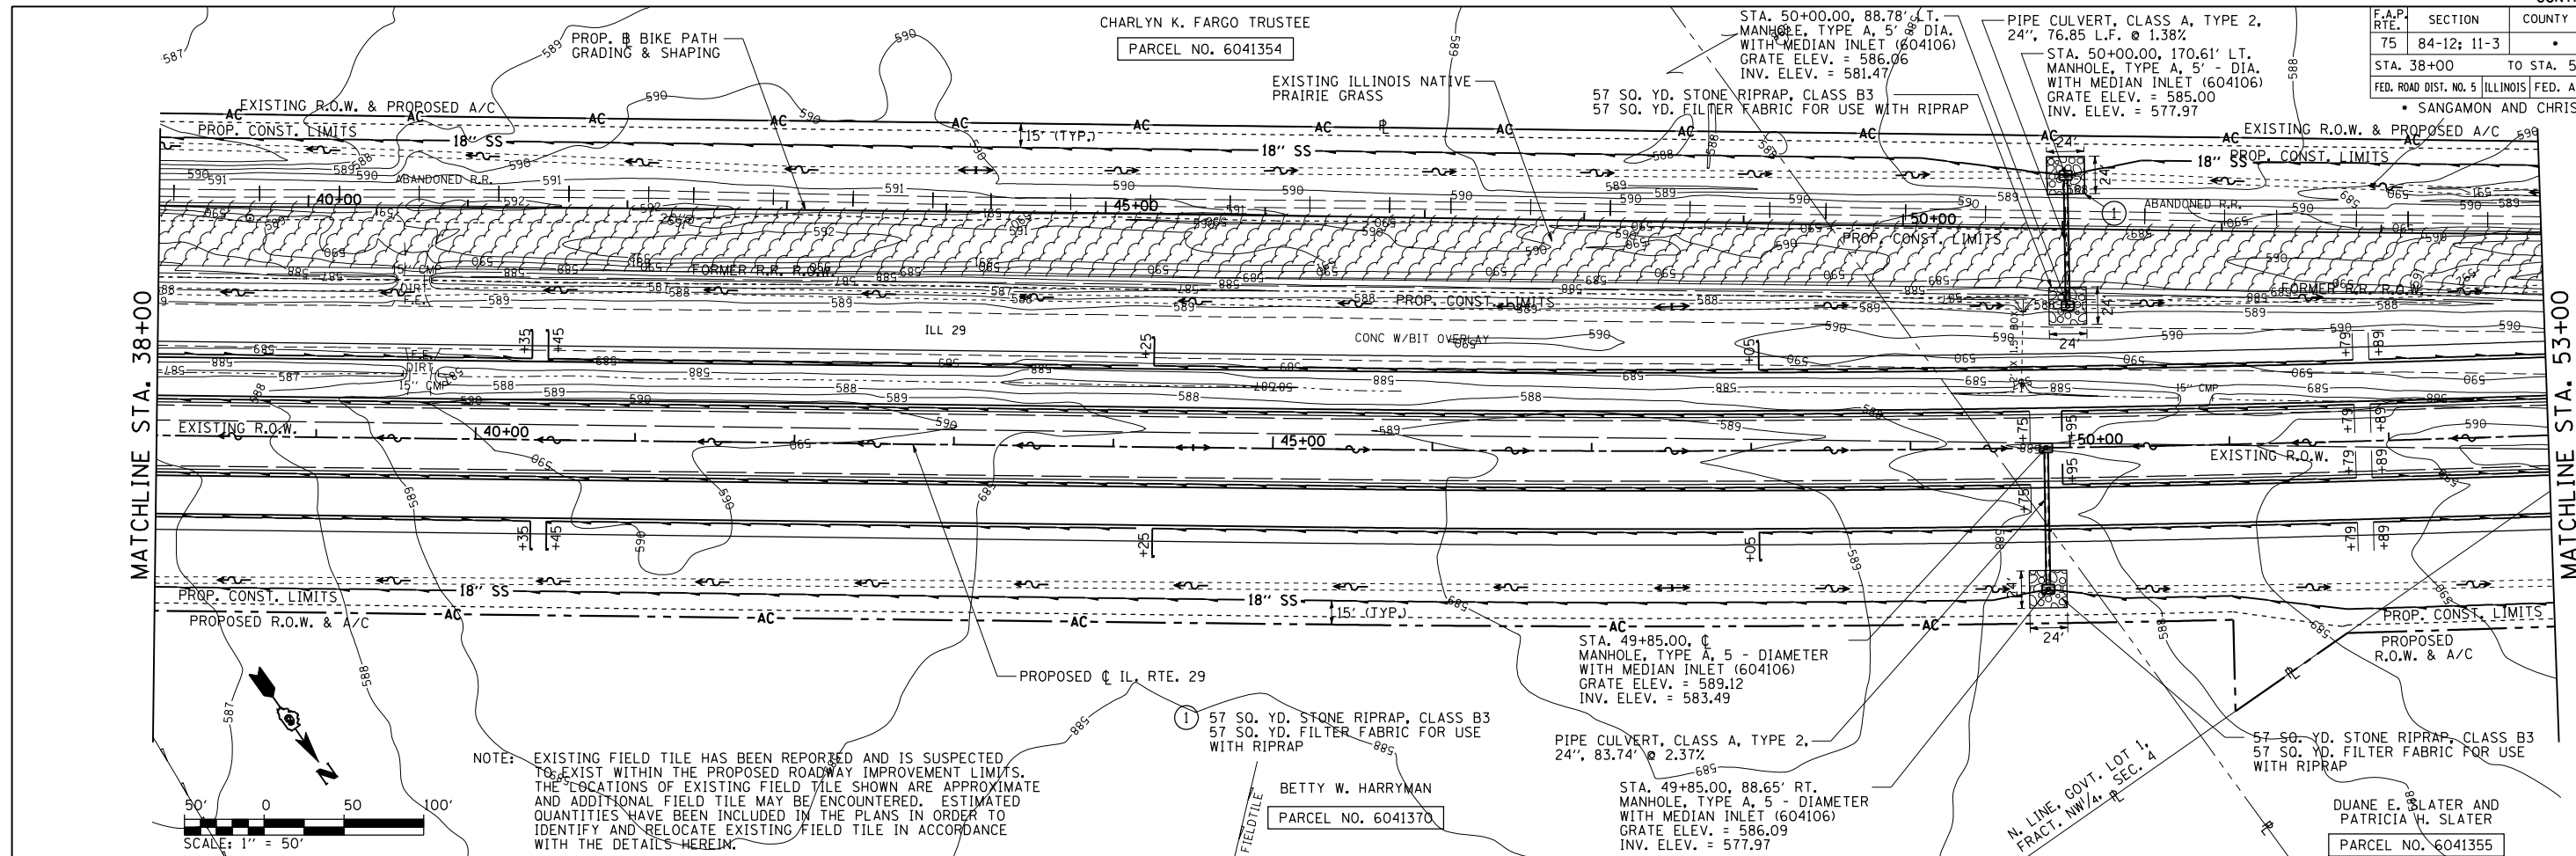

PLAN	DATE
BY	
DATE	
BY	
DATE	

PROFILE	DATE
BY	
DATE	
BY	
DATE	

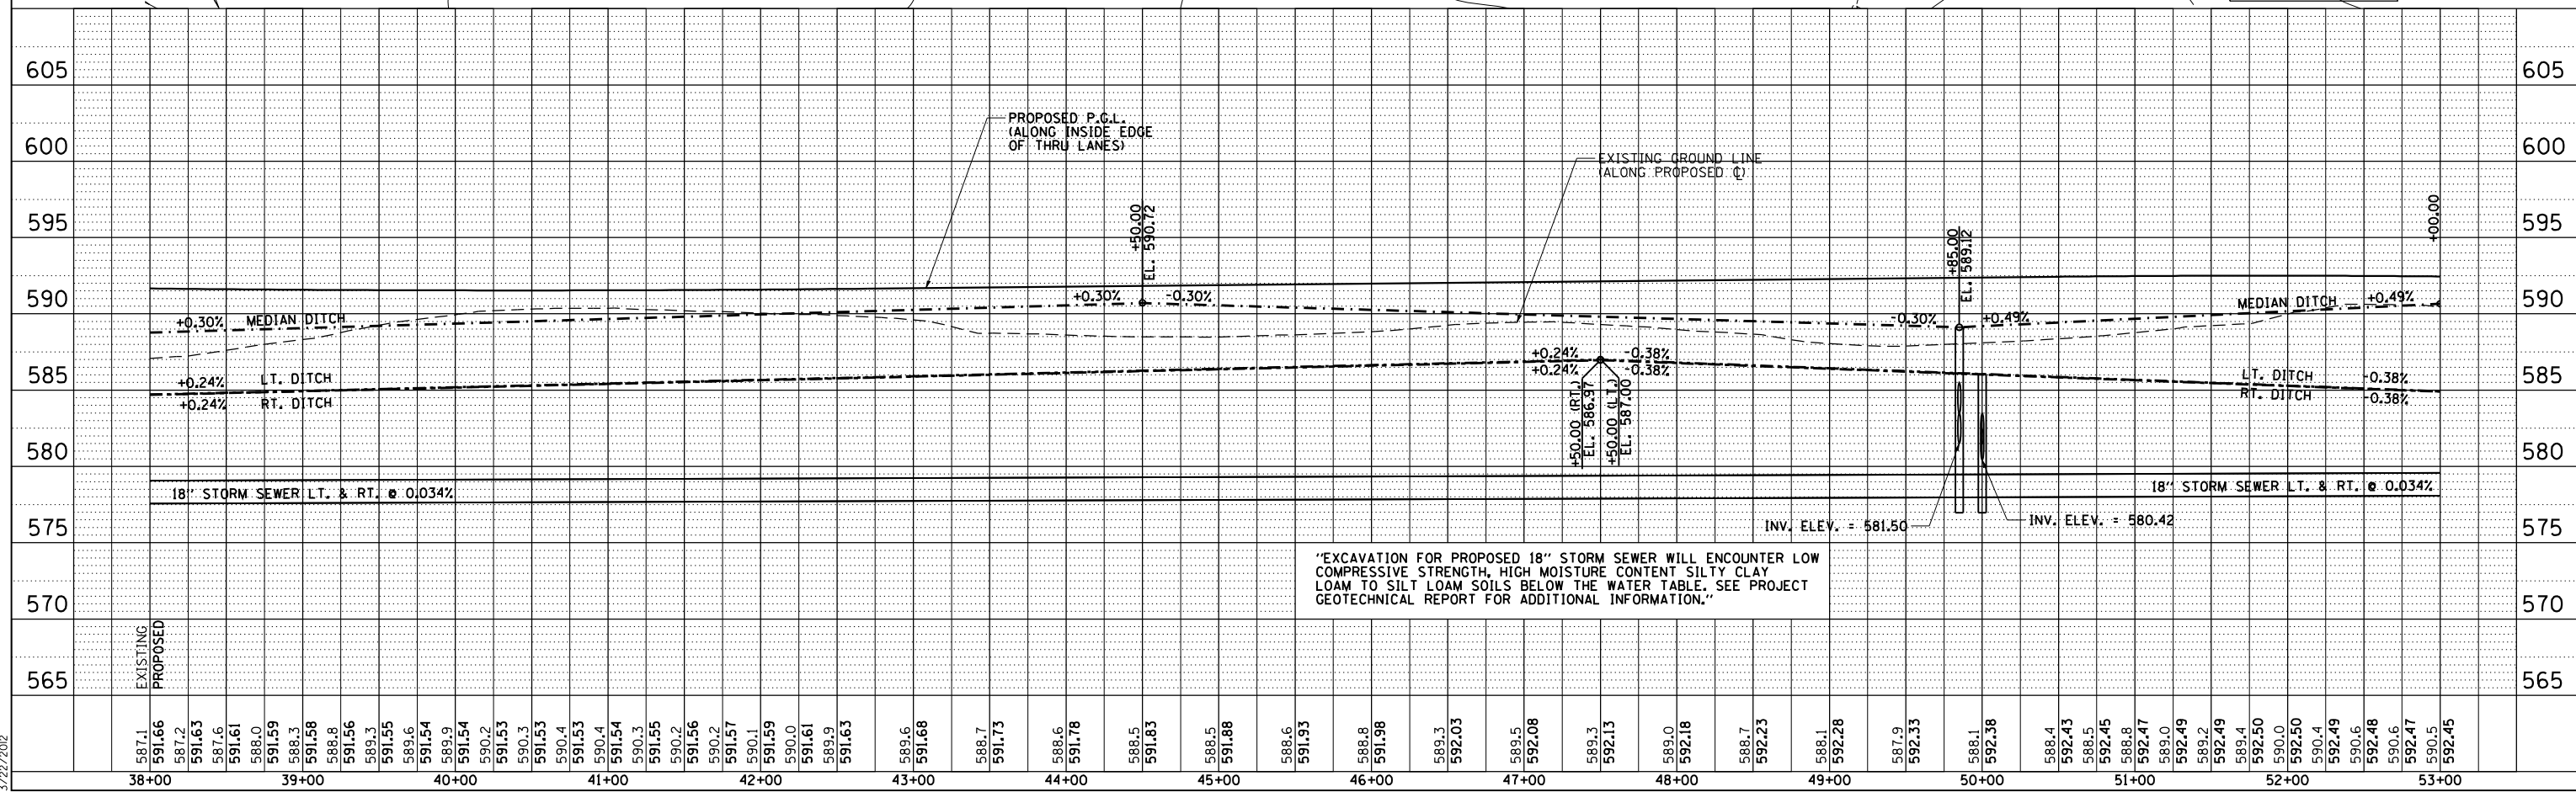

Dr:\cadd\p0021
L:\001\1306601\dr\aw\sheet\5.D672829-sht-DrainP004.dgn
3/22/2012