
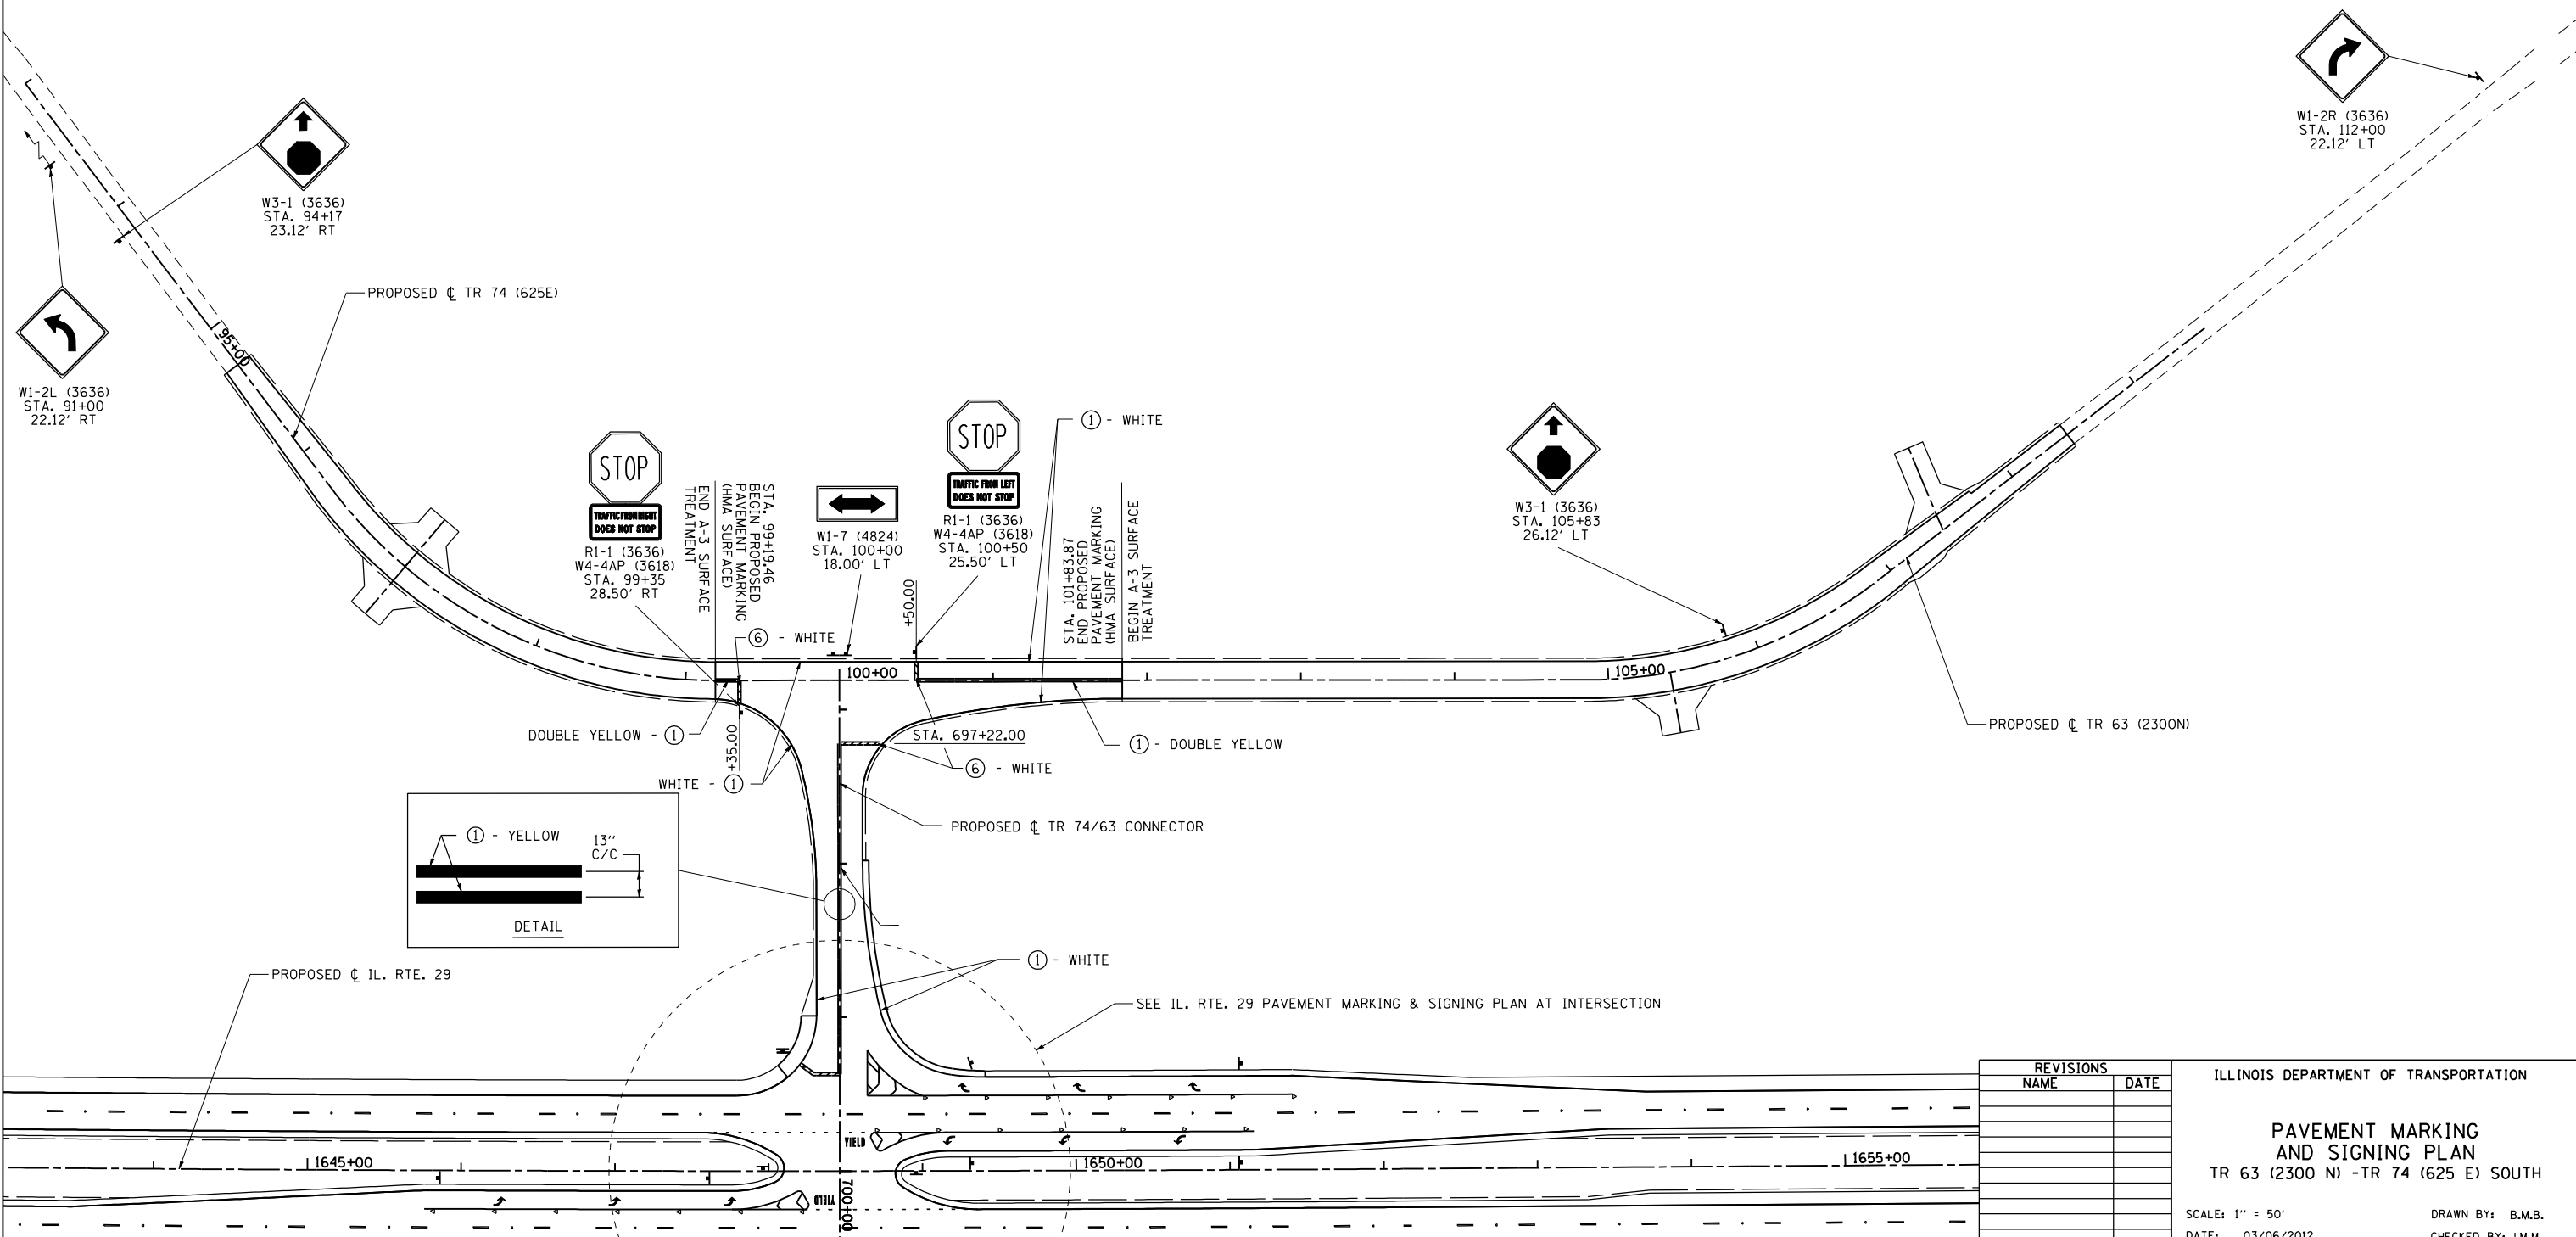


F.A. RTE.	SECTION	COUNTY	TOTAL SHEETS	SHEET NO.
75	84-12; 11-3	•	729	432
STA. 95+29.07		TO STA. 112+00		
FED. ROAD DIST. NO. 5 ILLINOIS FED. AID PROJECT				
• SANGAMON AND CHRISTIAN				

LEGEND

- ① GROOVED IN URETHANE PAVEMENT MARKING - LINE 5"
- ② PREFORMED PLASTIC PAVEMENT MARKING, TYPE B - INLAID - LINE 5"
- ③ PREFORMED PLASTIC PAVEMENT MARKING, TYPE B - INLAID - LINE 6"
- ④ PREFORMED PLASTIC PAVEMENT MARKING, TYPE B - INLAID - LINE 8"
- ⑤ PREFORMED PLASTIC PAVEMENT MARKING, TYPE B - INLAID - LINE 12"
- ⑥ PREFORMED PLASTIC PAVEMENT MARKING, TYPE B - INLAID - LINE 24"
- ⑦ PREFORMED PLASTIC PAVEMENT MARKING, TYPE B - INLAID - LETTERS & SYMBOLS
- ◊ RAISED REFLECTIVE PAVEMENT MARKER (ONE-WAY CRYSTAL)
- ◊ RAISED REFLECTIVE PAVEMENT MARKER (ONE-WAY AMBER)
- ◊ RAISED REFLECTIVE PAVEMENT MARKER (TWO-WAY AMBER)
- ⊣ PROPOSED SIGN PANEL AND POST
- ⊣ EXISTING SIGN PANEL AND POST

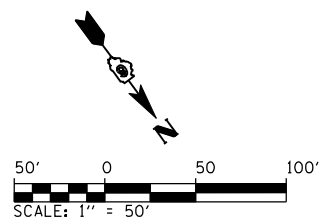

Default L:\1001\0306601\Draw\Sheets\0672829-sht-PMK_027.dgn 4/23/2012

REVISIONS	
NAME	DATE

ILLINOIS DEPARTMENT OF TRANSPORTATION

PAVEMENT MARKING AND SIGNING PLAN
TR 63 (2300 N) -TR 74 (625 E) SOUTH

SCALE: 1" = 50'
DATE: 03/06/2012

DRAWN BY: B.M.B.
CHECKED BY: J.M.M.