


F.A. RTE.	SECTION	COUNTY	TOTAL SHEETS	SHEET NO.
75	84-12; 11-3	•	729	441
STA. N/A		TO STA. N/A		
FED. ROAD DIST. NO. 5 ILLINOIS FED. AID PROJECT				
• SANGAMON AND CHRISTIAN				

SIGN DETAIL - 009
N.T.S.

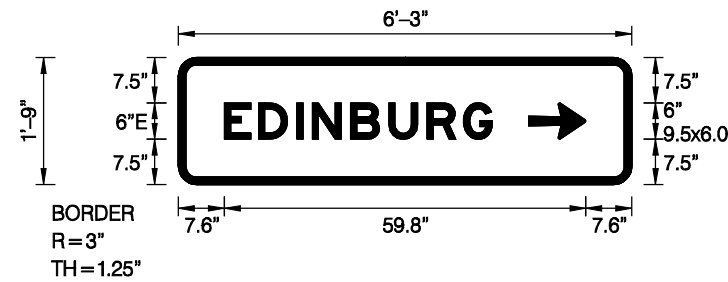


SIGN NUMBER	SIGN009
WIDTH x HGHT.	6'-3" x 1'-9"
BORDER WIDTH	1.25"
CORNER RADIUS	3"
MOUNTING	Ground
BACKGROUND	TYPE: Reflective COLOR: Green
LEGEND/BORDER	TYPE: Reflective COLOR: White /Pure White

SYMBOL	X	Y	WID	HT
ARMED	57.9	7.5	9.5	6

Letter locations are panel edge to lower left corner

LETTER POSITIONS (X)											LENGTH	SERIES/SIZE
E	D	I	N	B	U	R	G					E6
7.6	13.2	19.6	22.1	28.5	34.8	41.1	47.1					44.3

SIGN DETAIL - 011
N.T.S.

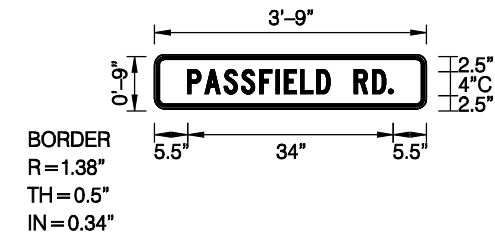


SIGN NUMBER	SIGN011
WIDTH x HGHT.	3'-9" x 0'-9"
BORDER WIDTH	0.5"
CORNER RADIUS	1.38"
MOUNTING	Ground
BACKGROUND	TYPE: Reflective COLOR: Yellow
LEGEND/BORDER	TYPE: Reflective COLOR: Red /Black

SYMBOL	X	Y	WID	HT

Letter locations are panel edge to lower left corner

LETTER POSITIONS (X)											LENGTH	SERIES/SIZE
P	A	S	S	F	I	E	L	D	R	D	.	C4
5.5	8.4	11.5	14.4	17.4	20.1	21.5	24.2	26.9	29.1	33	36.1	38.7
												34

SIGN DETAIL - 010
N.T.S.

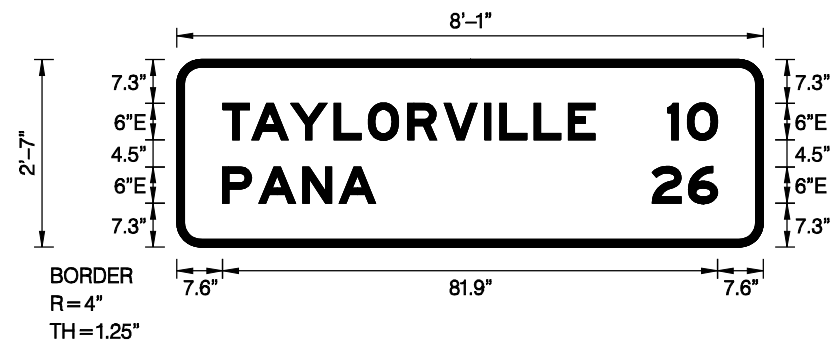

SIGN NUMBER	SIGN010
WIDTH x HGHT.	8'-1" x 2'-7"
BORDER WIDTH	1.25"
CORNER RADIUS	4"
MOUNTING	Ground
BACKGROUND	TYPE: Reflective COLOR: Green
LEGEND/BORDER	TYPE: Reflective COLOR: White /Pure White

SYMBOL	X	Y	WID	HT

Letter locations are panel edge to lower left corner

LETTER POSITIONS (X)											LENGTH	SERIES/SIZE
T	A	Y	L	O	R	V	I	L	L	E		E6
7.6	12.4	18.8	26	31.7	38.2	44.2	50.9	53.5	59.1	64.8		61.6
1	0											E6
81.2	84.5											8.3
P	A	N	A									E6
7.6	13.6	20.8	26.9									25.3
2	6											E6
78.6	84.6											10.8

REVISIONS	
NAME	DATE

ILLINOIS DEPARTMENT OF TRANSPORTATION

SIGN DETAILS

SCALE: N.T.S.
DATE: 03/06/2012

DRAWN BY: IDOT D-6
CHECKED BY: J.M.M.