


F.A. RTE.	SECTION	COUNTY	TOTAL SHEETS	SHEET NO.
75	84-12; 11-3	•	729	478
STA. N/A		TO STA. N/A		
FED. ROAD DIST. NO. 5 ILLINOIS FED. AID PROJECT				
• SANGAMON AND CHRISTIAN				

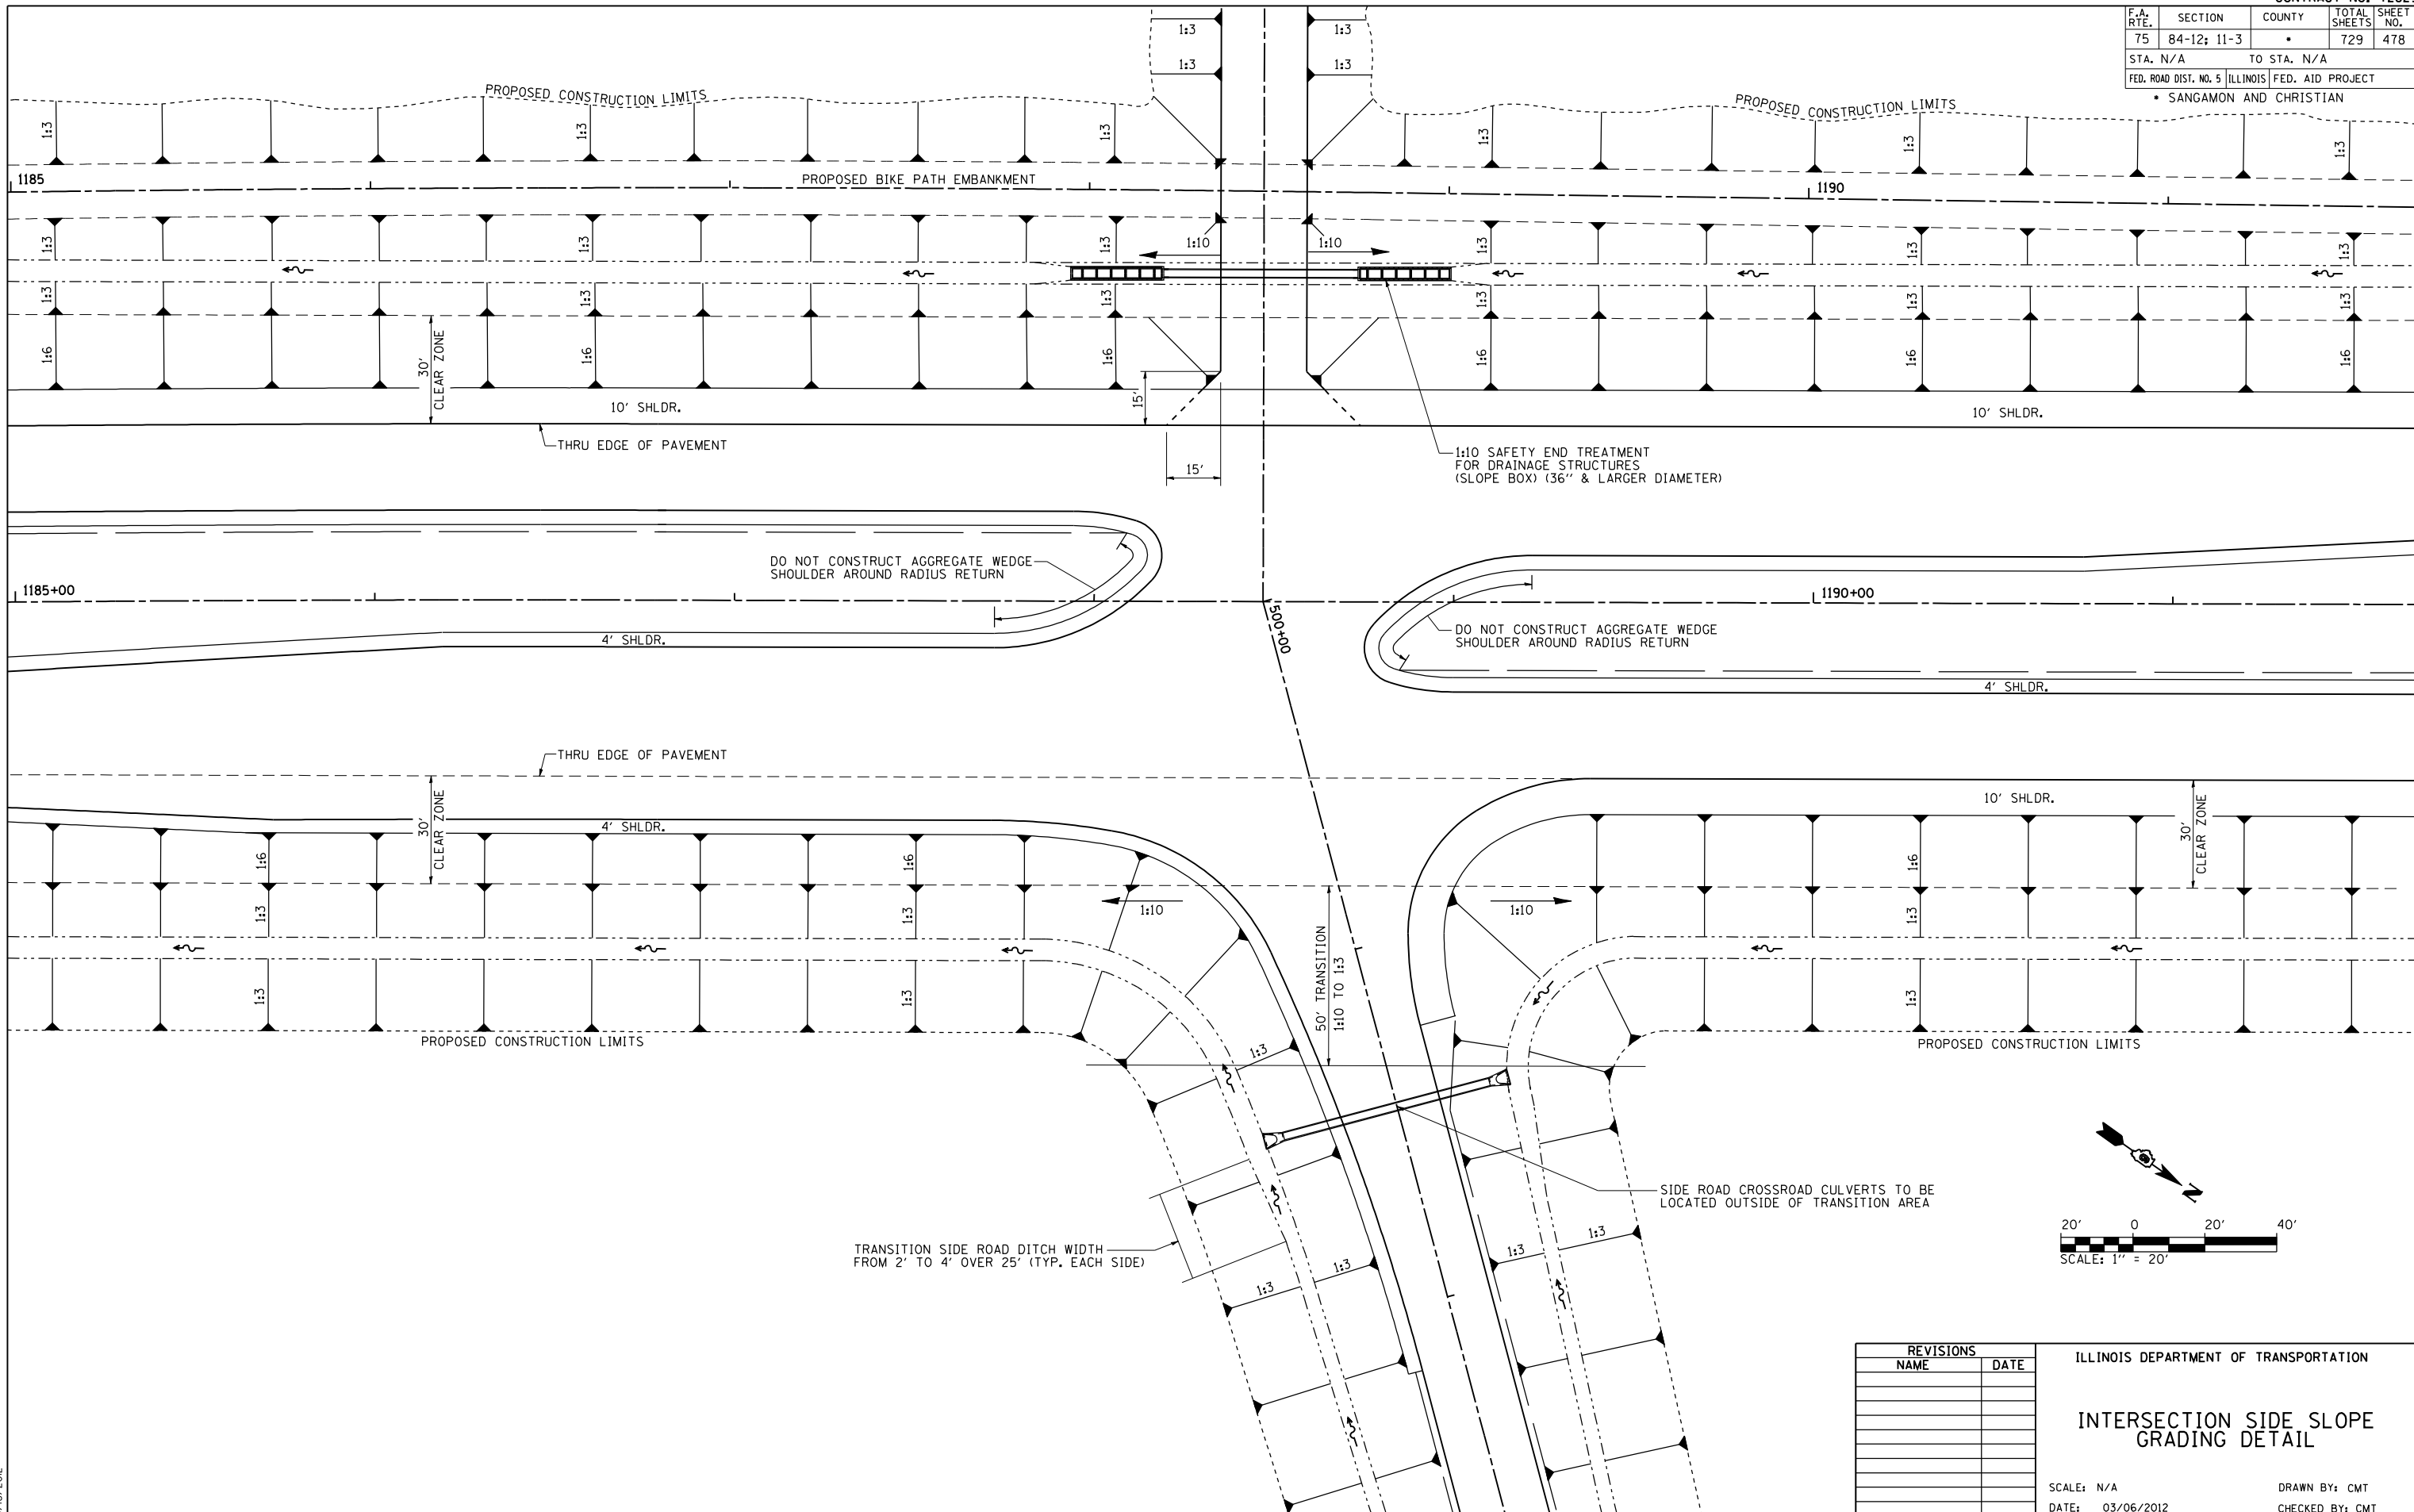

Default
L:\DOT\030660\Draw\Sheets\D672829-sht-details_010.dgn
3/6/2012

REVISIONS	
NAME	DATE

ILLINOIS DEPARTMENT OF TRANSPORTATION

INTERSECTION SIDE SLOPE GRADING DETAIL

SCALE: N/A
DATE: 03/06/2012

DRAWN BY: CMT
CHECKED BY: CMT