


F.A. RTE.	SECTION	COUNTY	TOTAL SHEETS	SHEET NO.
75	84-12; 11-3	•	729	483
STA. 1479+05.00 TO STA. 1489+00.00				
FED. ROAD DIST. NO. 5 ILLINOIS FED. AID PROJECT				
• SANGAMON AND CHRISTIAN				
100	110	120	130	

DATE	
BY	
NO.	
FINAL SURVEY	SURVEYED
NOTE BOOK	PLOTTED
AREAS CHECKED	AREAS CHECKED

DATE	
BY	
NO.	
ORIGINAL SURVEY	SURVEYED
PLOTTED	PLOTTED
AREAS CHECKED	AREAS CHECKED

PLOT DATE = 2/15/2012  
 FILE NAME = 0606601.dwg  
 PLOT SCALE = 24/768 / IN.  
 REFERENCE = REF#

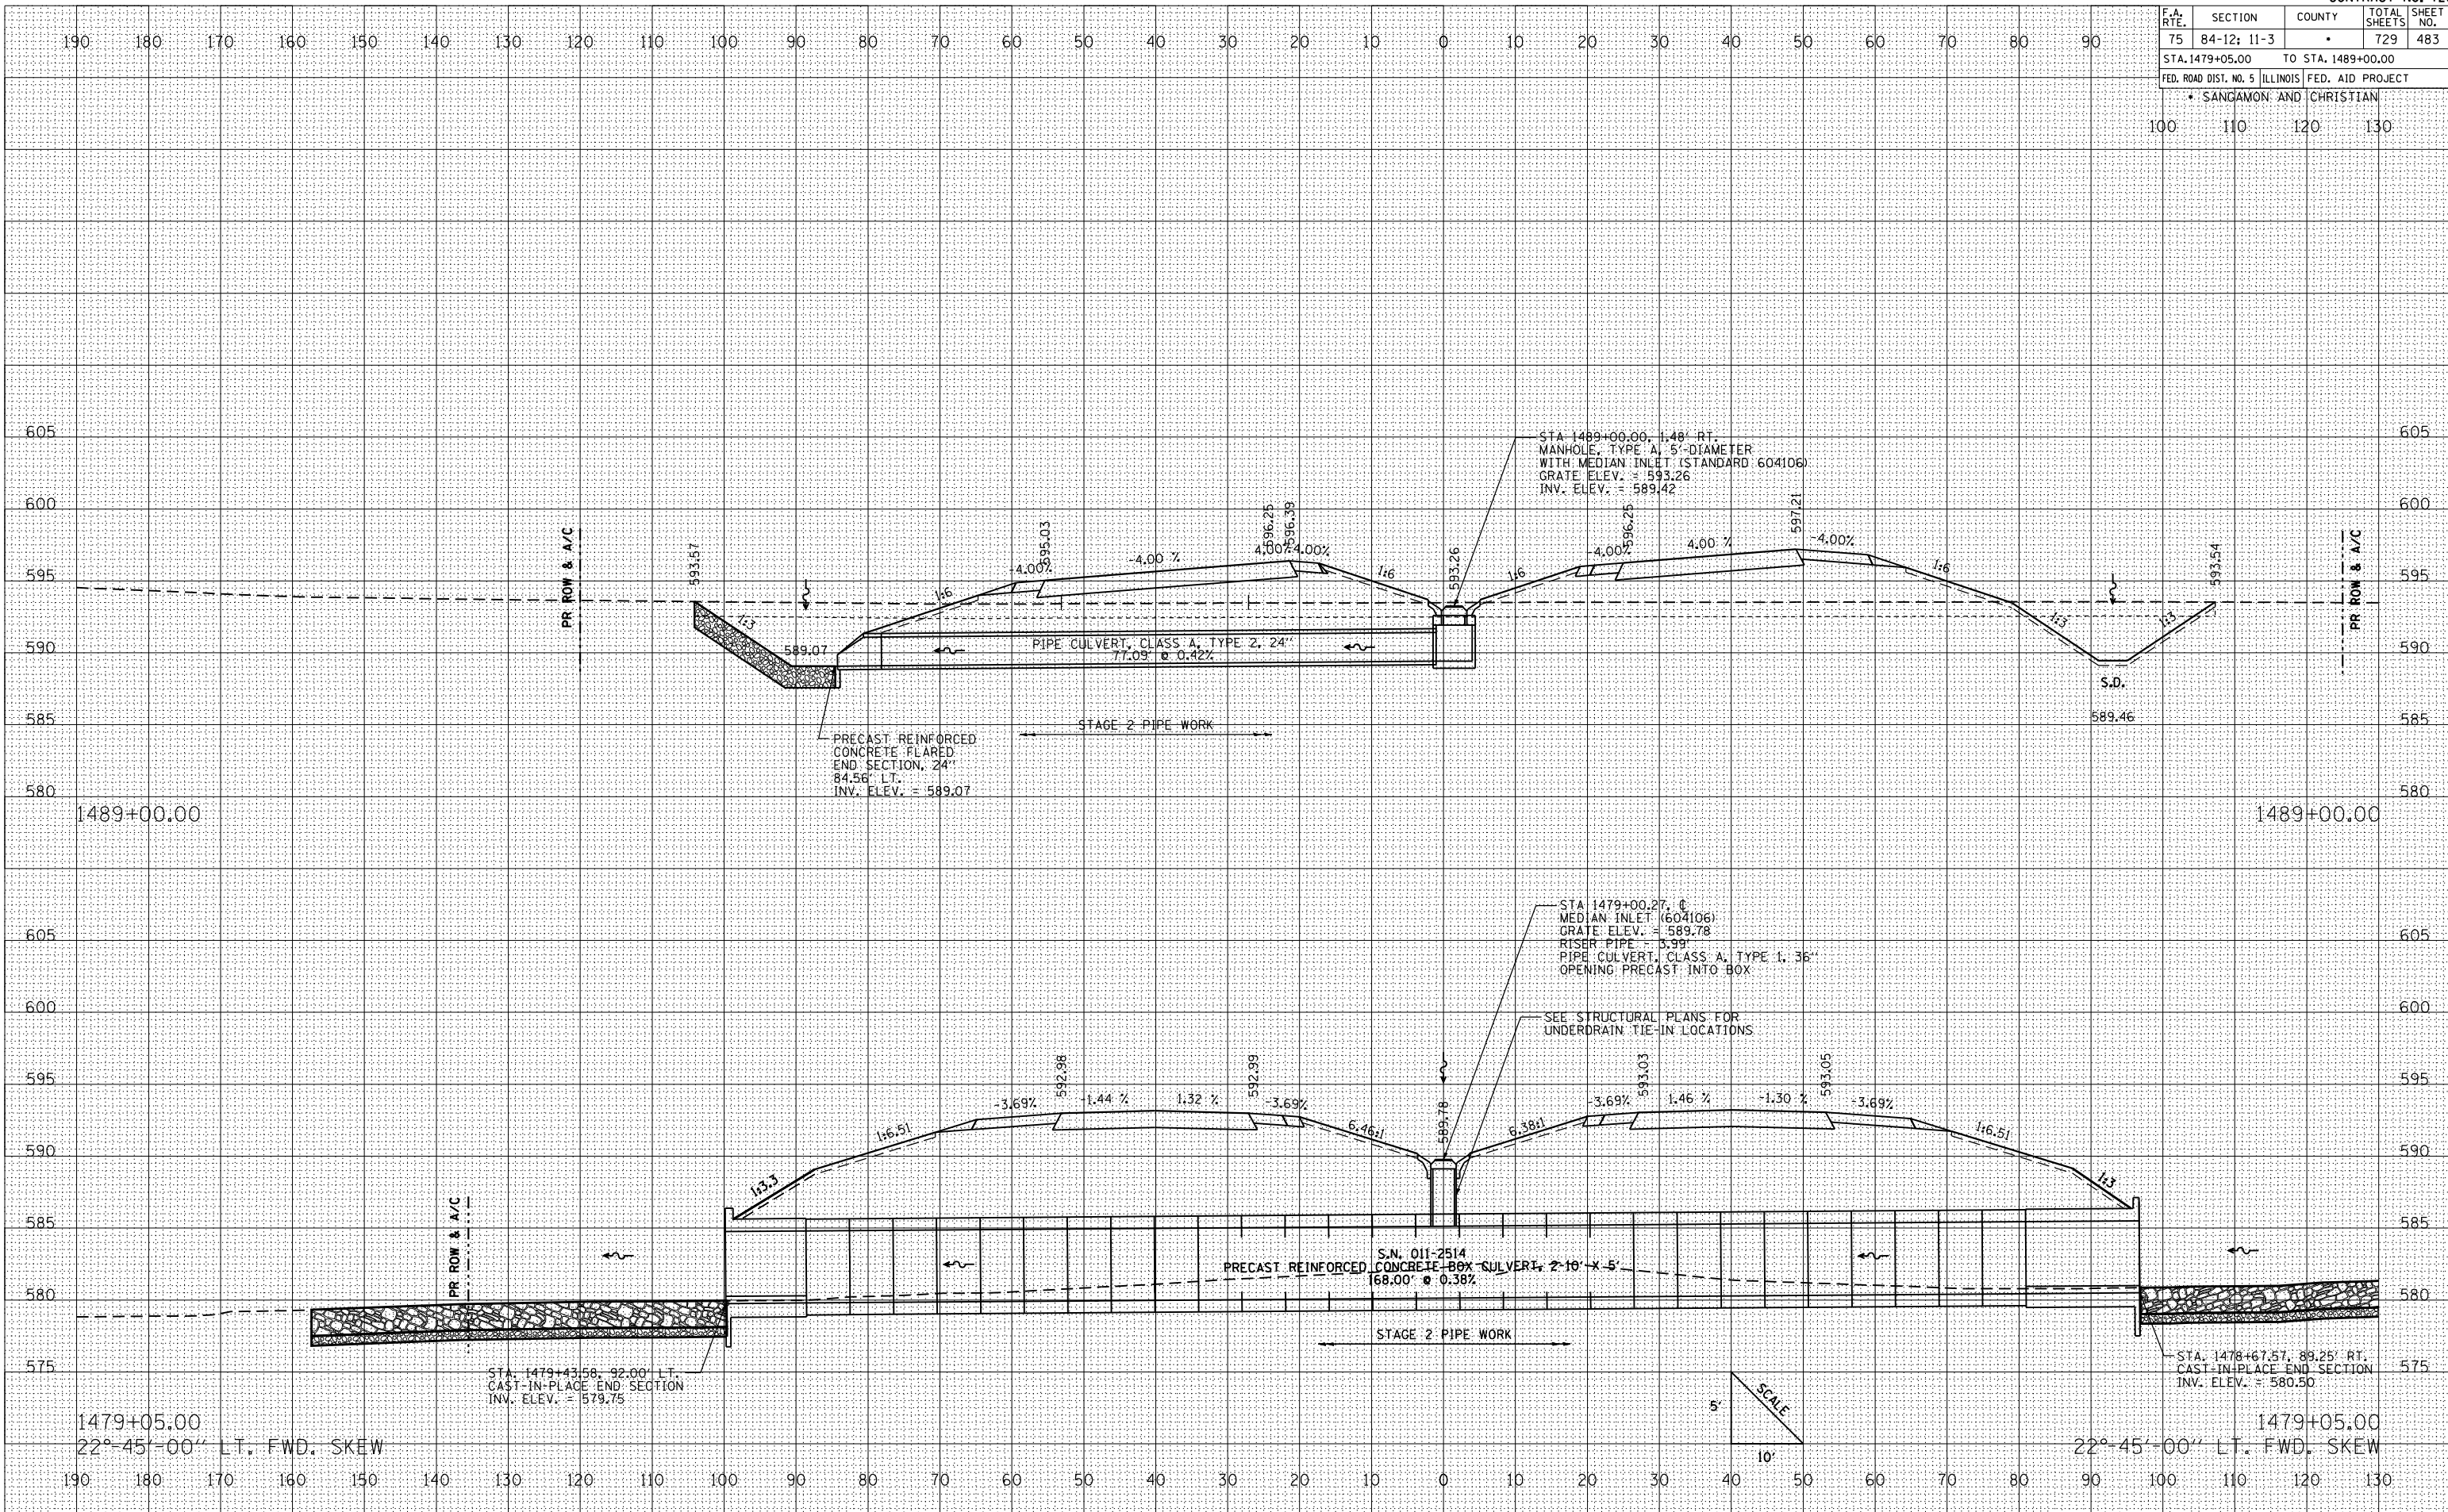

CULVERT PROFILES: IL. RTE. 29 - STA. 1479 + 05.00 TO STA. 1489 + 00.00