


F.A. RTE.	SECTION	COUNTY	TOTAL SHEETS	SHEET NO.
75	84-12; 11-3	•	729	492
STA. 1645+76.11 TO STA. 1656+34.34				
FED. ROAD DIST. NO. 5 ILLINOIS FED. AID PROJECT				
• SANGAMON AND CHRISTIAN				
90	100	110	120	

BY	DATE
BY	DATE
NO.	
NO.	
NO.	
NO.	
NO.	
NO.	

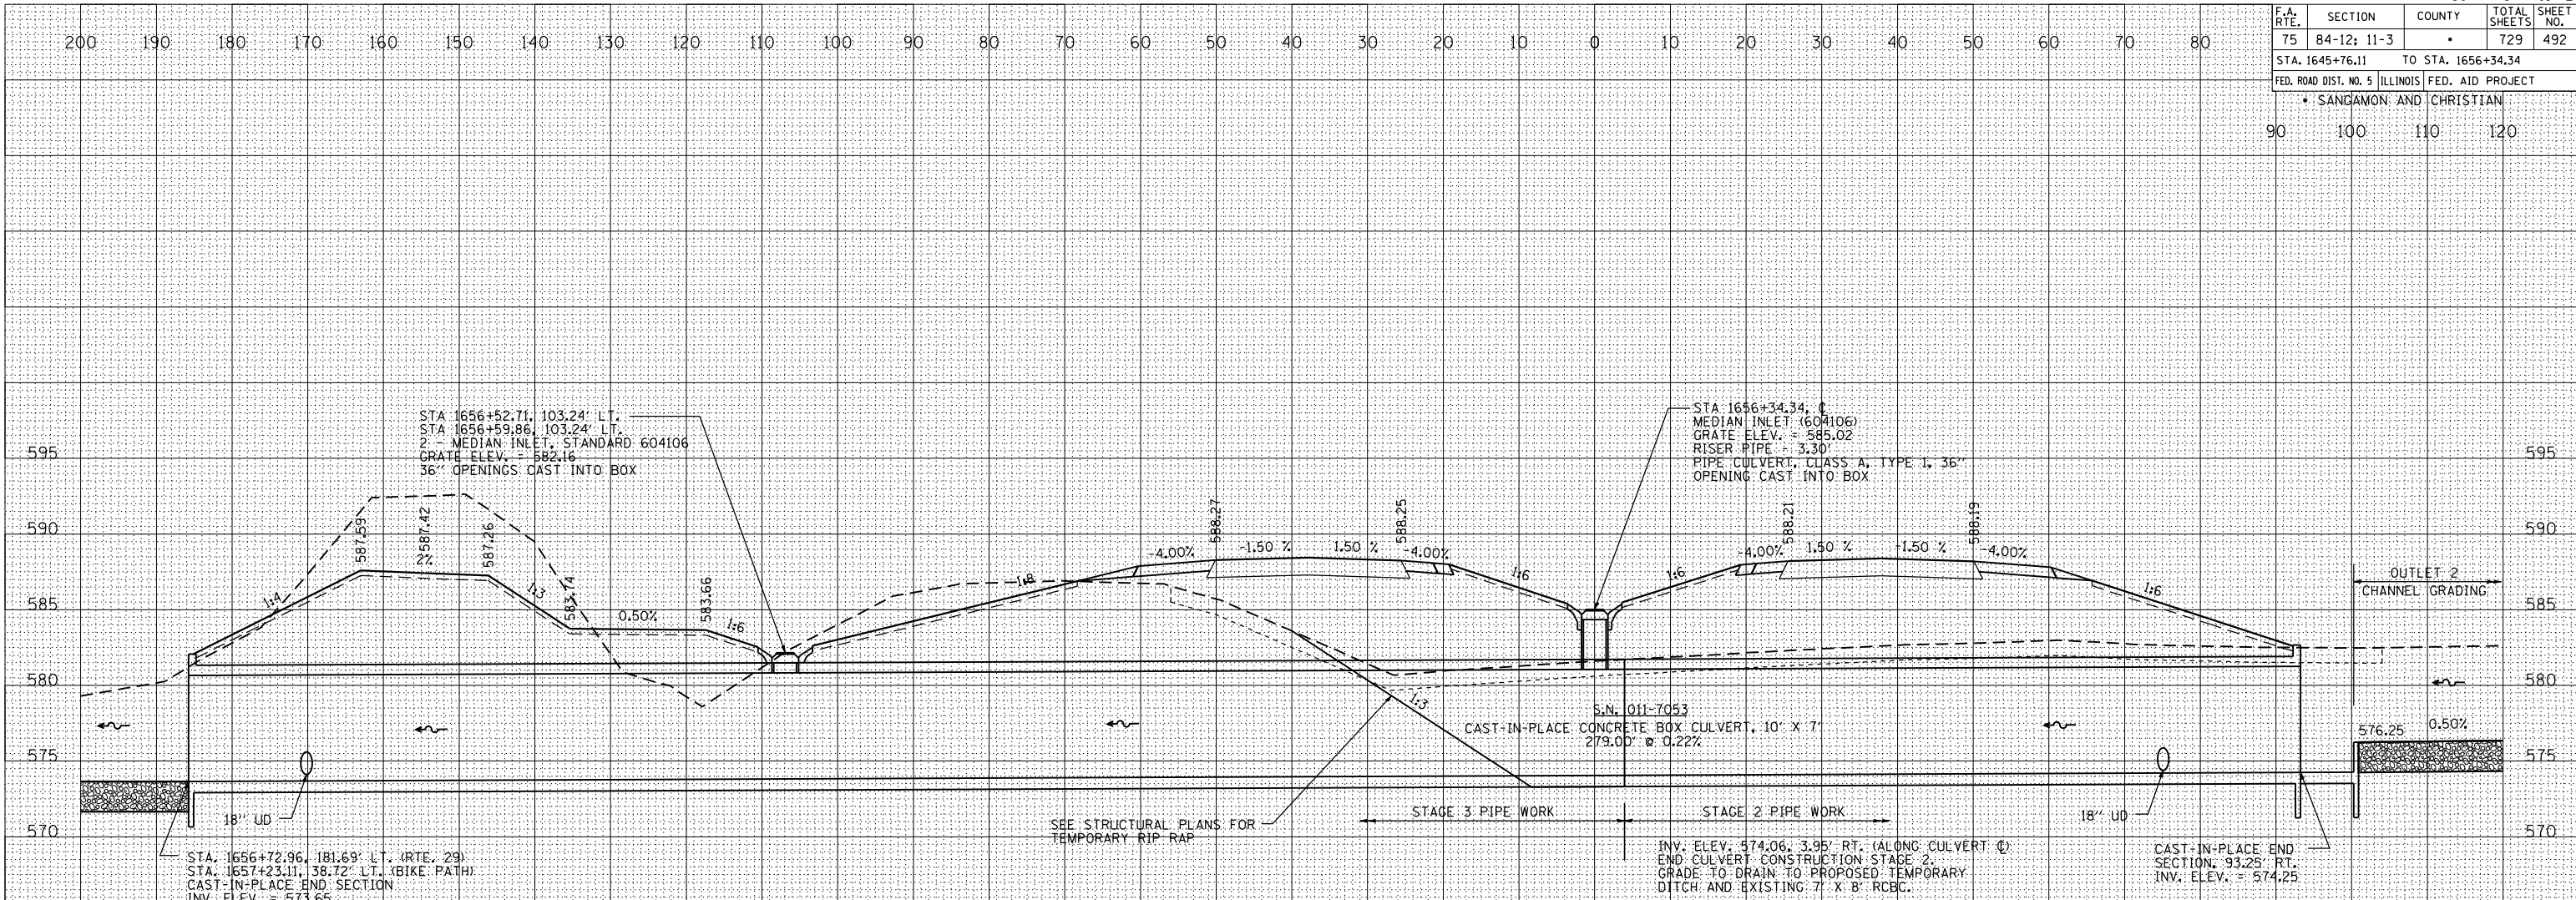

BY	DATE
BY	DATE
NO.	
NO.	
NO.	
NO.	
NO.	
NO.	

