


F.A. RTE.	SECTION	COUNTY	TOTAL SHEETS	SHEET NO.
75	84-12; 11-3	•	729	497
STA. 65+00.00 TO STA. 76+50.00				
FED. ROAD DIST. NO. 5 ILLINOIS FED. AID PROJECT				
• SANGAMON AND CHRISTIAN				
100	110	120	130	

DATE	BY

DATE	BY

DATE = 2/15/2012
 FILE NAME = 0696601.dwg
 PLOT SCALE = 21/768" / IN.
 REFERENCE = SHEET #

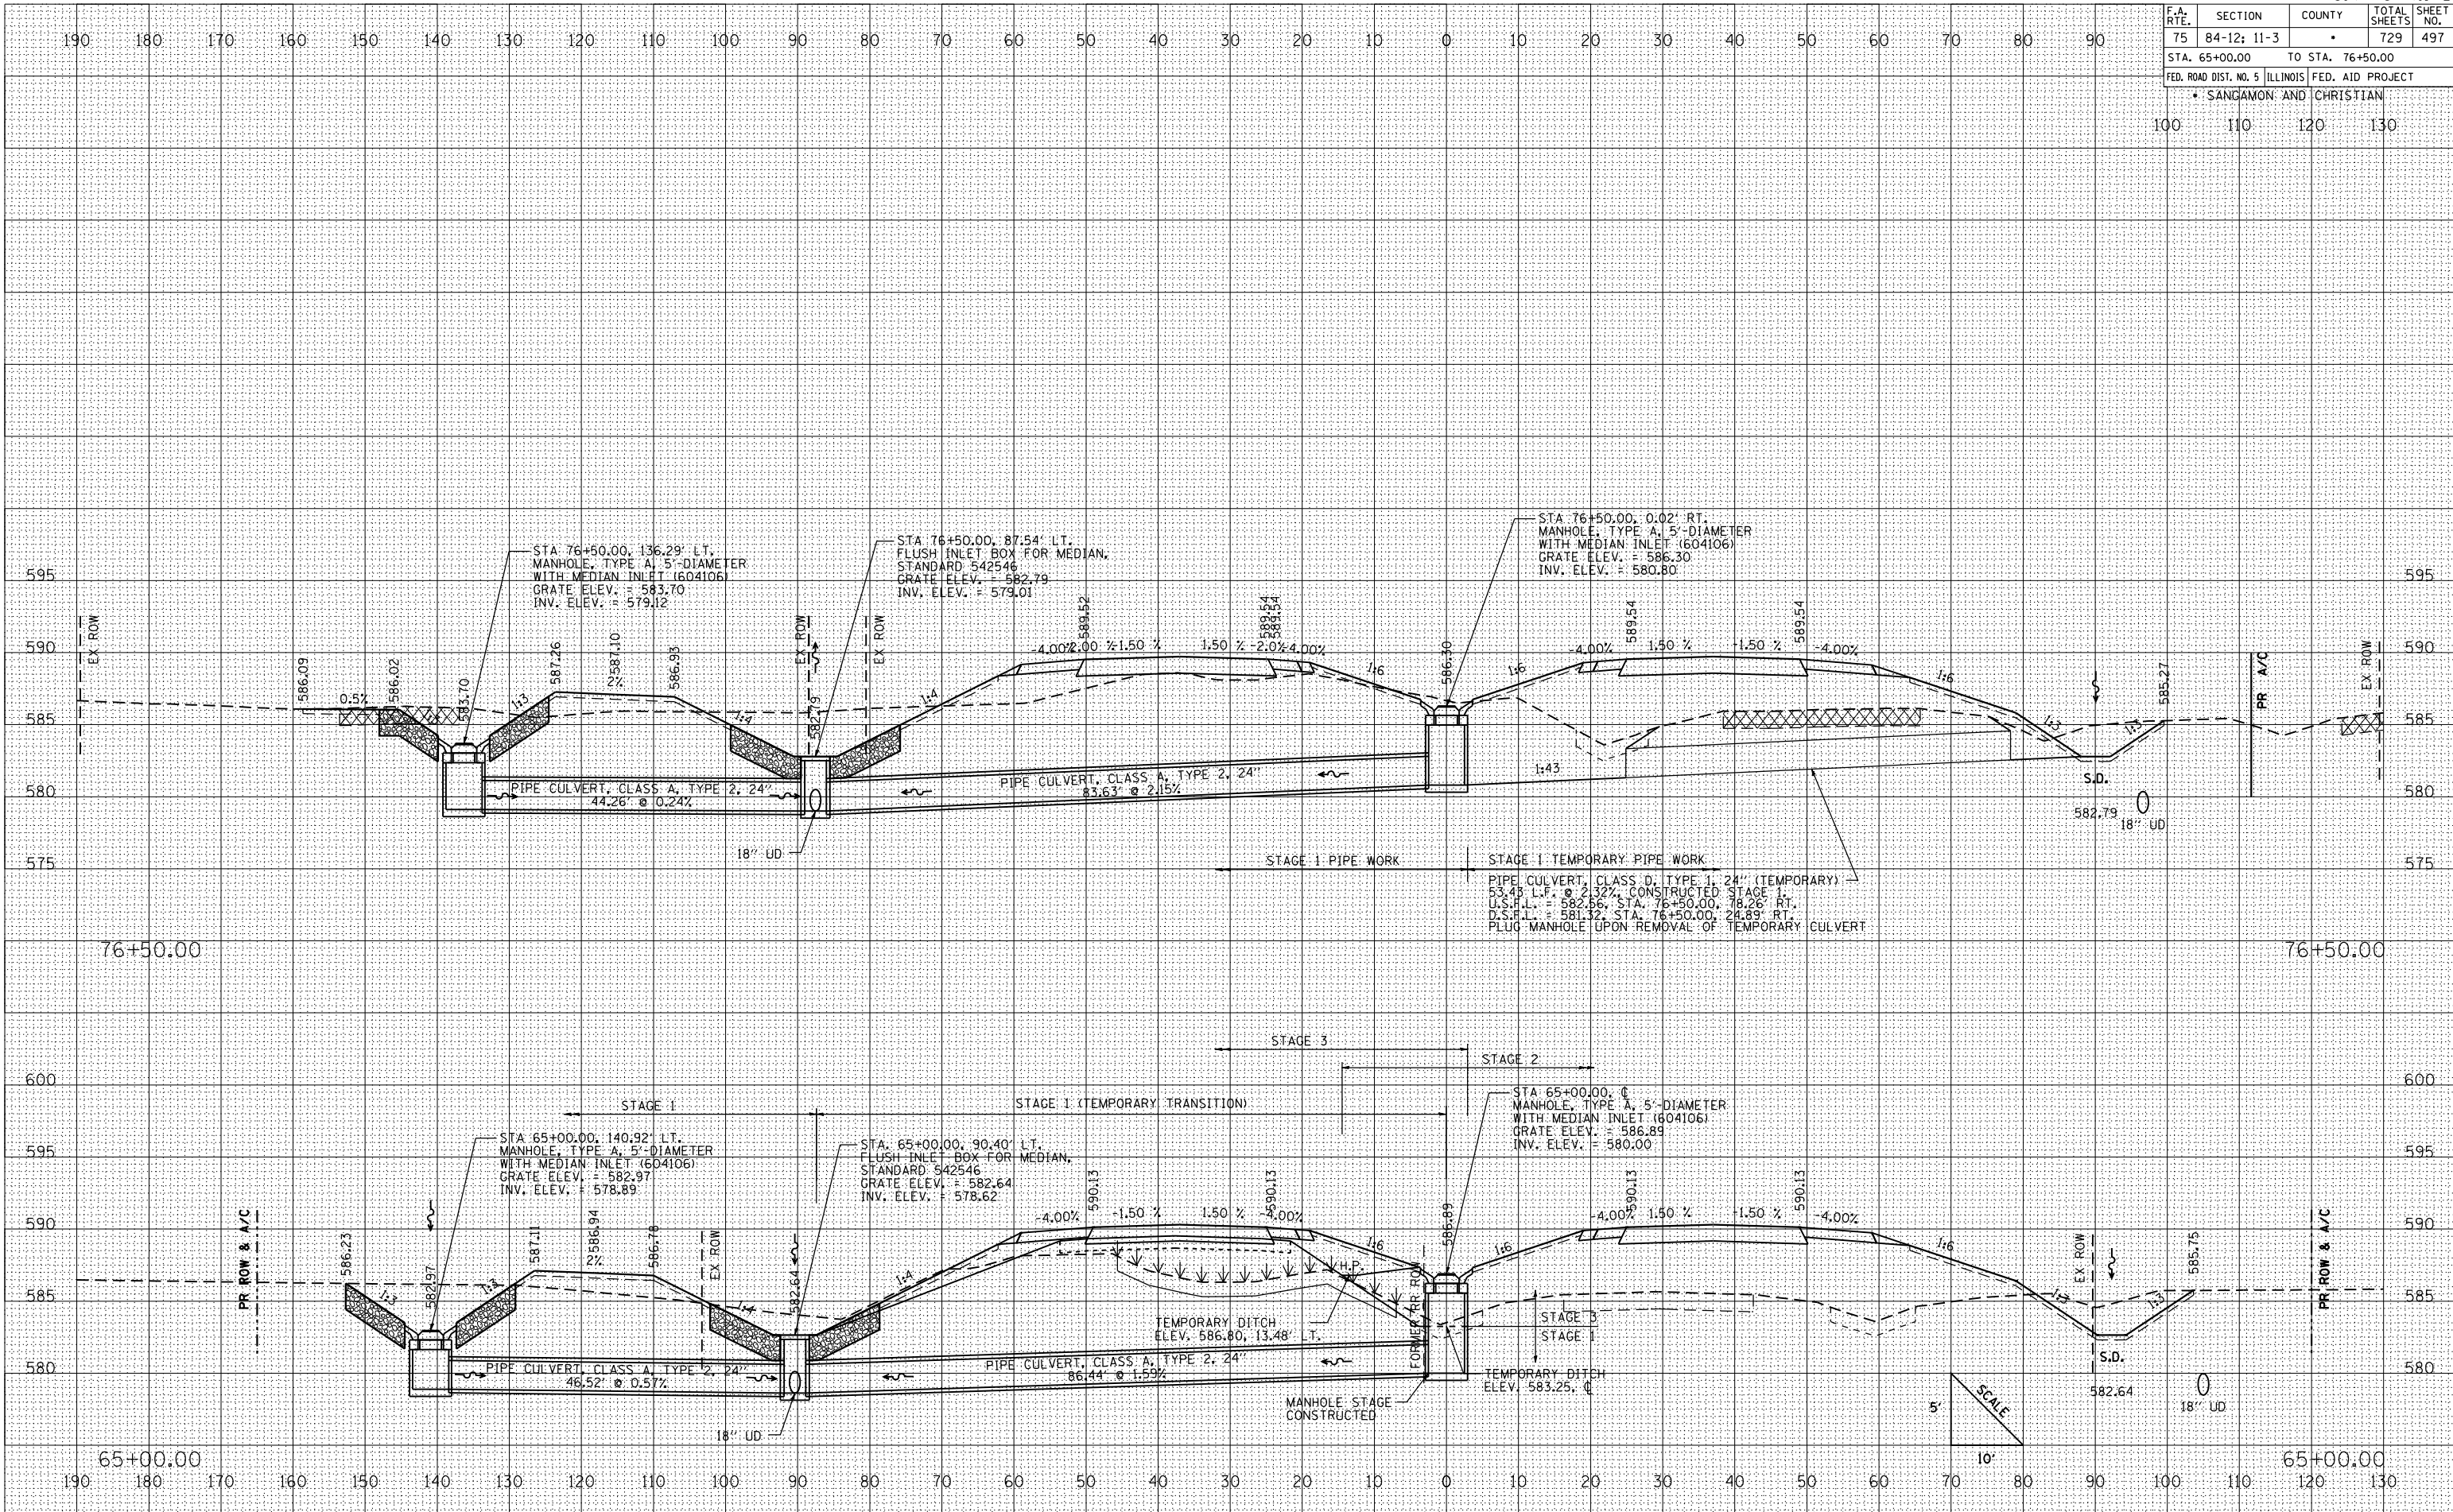

CULVERT PROFILES: IL RTE. 29 - STA. 65+00.00 TO STA. 76+50.00